



City of Chicago



O2015-1996

Office of the City Clerk

Document Tracking Sheet

Meeting Date:	3/18/2015
Sponsor(s):	Burnett (27)
Type:	Ordinance
Title:	Grant(s) of privilege in public way for Park Community Church
Committee(s) Assignment:	Committee on Transportation and Public Way

ORDINANCE
PARK COMMUNITY CHURCH
Acct. No. 301659 - 1
Permit No. 1116712

Be It Ordained by the City Council of the City of Chicago:

SECTION 1. Permission and authority are hereby given and granted to PARK COMMUNITY CHURCH, upon the terms and subject to the conditions of this ordinance to maintain and use two (2) sign(s) projecting over the public right-of-way attached to its premises known as 1001 N. Crosby St..

Said sign structure(s) measures as follows; along N. Larrabee Street:

One (1) at two point two five (2.25) feet in length, nine (9) feet in height and sixteen (16) feet above grade level.

Said sign structure(s) measures as follows; along N. Crosby Street:

One (1) at two point two five (2.25) feet in length, nine (9) feet in height and sixteen (16) feet above grade level.

The location of said privilege shall be as shown on prints kept on file with the Department of Business Affairs and Consumer Protection and the Office of the City Clerk.

Said privilege shall be constructed in accordance with plans and specifications approved by the Department of Transportation (Division of Project Development) and Zoning Department - Signs.


This grant of privilege in the public way shall be subject to the provisions of Section 10-28-015 and all other required provisions of the Municipal Code of Chicago.


The grantee shall pay to the City of Chicago as compensation for the privilege #1116712 herein granted the sum of one hundred seventy-five (\$175.00) per annum in advance.

A 25% penalty will be added for payments received after due date.

The permit holder agrees to hold the City of Chicago harmless for any damage, relocation or replacement costs associated with damage, relocation or removal of private property caused by the City performing work in the public way.

Authority herein given and granted for a period of five (5) years from and after Date of Passage.

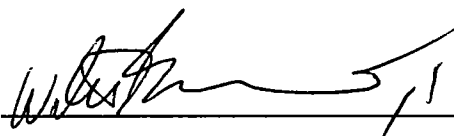Alderman 
Walter Burnett Jr. 27th Ward

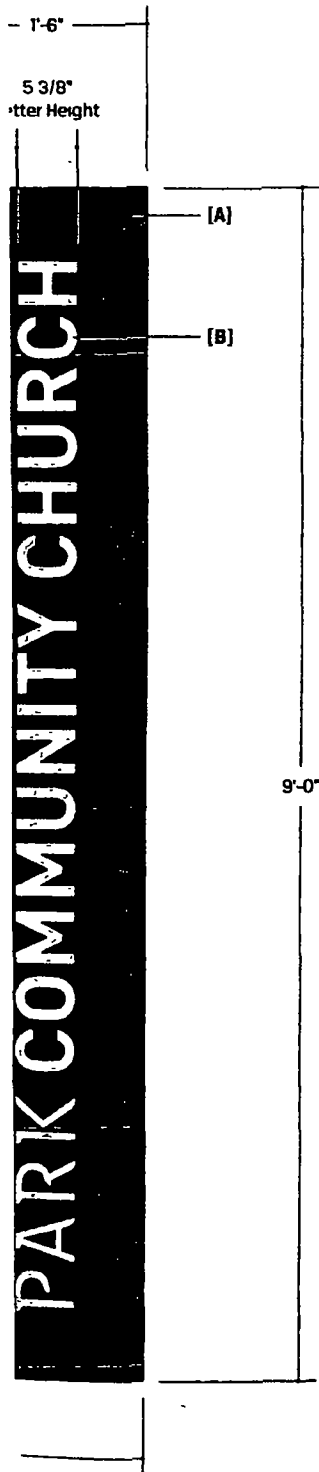

A



Side B



Side View



922 S 70th St West Allis WI 53214
414 453 4010 • www.poblockki.com

This document is owned by and the information contained in it is proprietary to Poblockki Sign Company LLC. By receipt hereof, the holder agrees not to use the information, disclose it to any third party or reproduce this document without the prior written consent of Poblockki Sign Company LLC. Holder also agrees to immediately return this document upon request by Poblockki Sign Company LLC.

This document represents only an approximation of material colors specified. Actual product colors may vary from this print or digital image.

Project

Park Community Church

1001 N. Crosby Street

Chicago, IL

Scale 3/4"=1'

Original Page Size 11" x 17"

Notes

Revisions

REV	DESCRIPTION	BY	DATE
01	Specs / Color	JJ	09/29/14
02	Photo Edit	JJ	10/03/14
03	Mounting height	JJ	10/27/14
04	Photo edit	JJ	12/11/14

Rep Dawn Remhart

Drawn By James Jacobsen Orig Date 09/23/14

Sign Loc. No. 001

FLG-01

Non-Lit Projecting Sign

Sign Type

67136

OPP - Project - Job No

J01

Design