



City of Chicago



O2014-9052

Office of the City Clerk

Document Tracking Sheet

Meeting Date: 11/5/2014

Sponsor(s): Hairston (5)

Type: Ordinance

Title: Grant(s) of privilege in public way for University of Chicago -
privilege Number 1089207

Committee(s) Assignment: Committee on Transportation and Public Way

ORDINANCE
Acct. No. 43697 - 32
Permit No. 1089207

Be It Ordained by the City Council of the City of Chicago:

SECTION 1. Permission and authority are hereby given and granted to UNIVERSITY OF CHICAGO, upon the terms and subject to the conditions of this ordinance to construct, install, maintain and use one (1) Retaining Wall on the public right-of-way adjacent to its premises known as 5901-6001 S. Ellis Ave..

Said Retaining Wall(s) at S. ELLIS AVENUE measure(s):

One (1) at twenty (20) feet in length, and one (1) foot in width for a total of twenty (20) square feet. Said retaining wall will support the pedestrian walk at the depressed lawn panel of the Midway Plaisance Drive. Retaining wall shall extend into the public right-of-way approximately twenty (20) feet at each intersection along South Ellis Avenue (East North Midway Plaisance Drive and East South Midway Plaisance Drive). Retaining wall shall be approximately four (4) feet six (6) inches in depth.

The location of said privilege shall be as shown on prints hereto attached, which by reference are hereby incorporated and made a part of this ordinance.


Said privilege shall be constructed in accordance with plans and specifications approved by the Department of Planning and Development and Department of Transportation (Office of Underground Coordination).

This grant of privilege in the public way shall be subject to the provisions of Section 10-28-075 and all other required provisions of the Municipal Code of Chicago.

The grantee shall pay to the City of Chicago as compensation for the privilege #1089207 herein granted the sum of four hundred (\$400.00) per annum in advance.


A 25% penalty will be added for payments received after due date.

Authority herein given and granted for a period of five (5) years from and after Date of Passage.

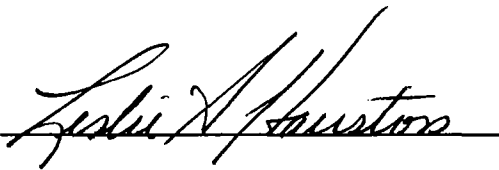Alderman 
Leslie Hairston 5th Ward

Midway Plaisance Crossing

Ellis Avenue, Chicago

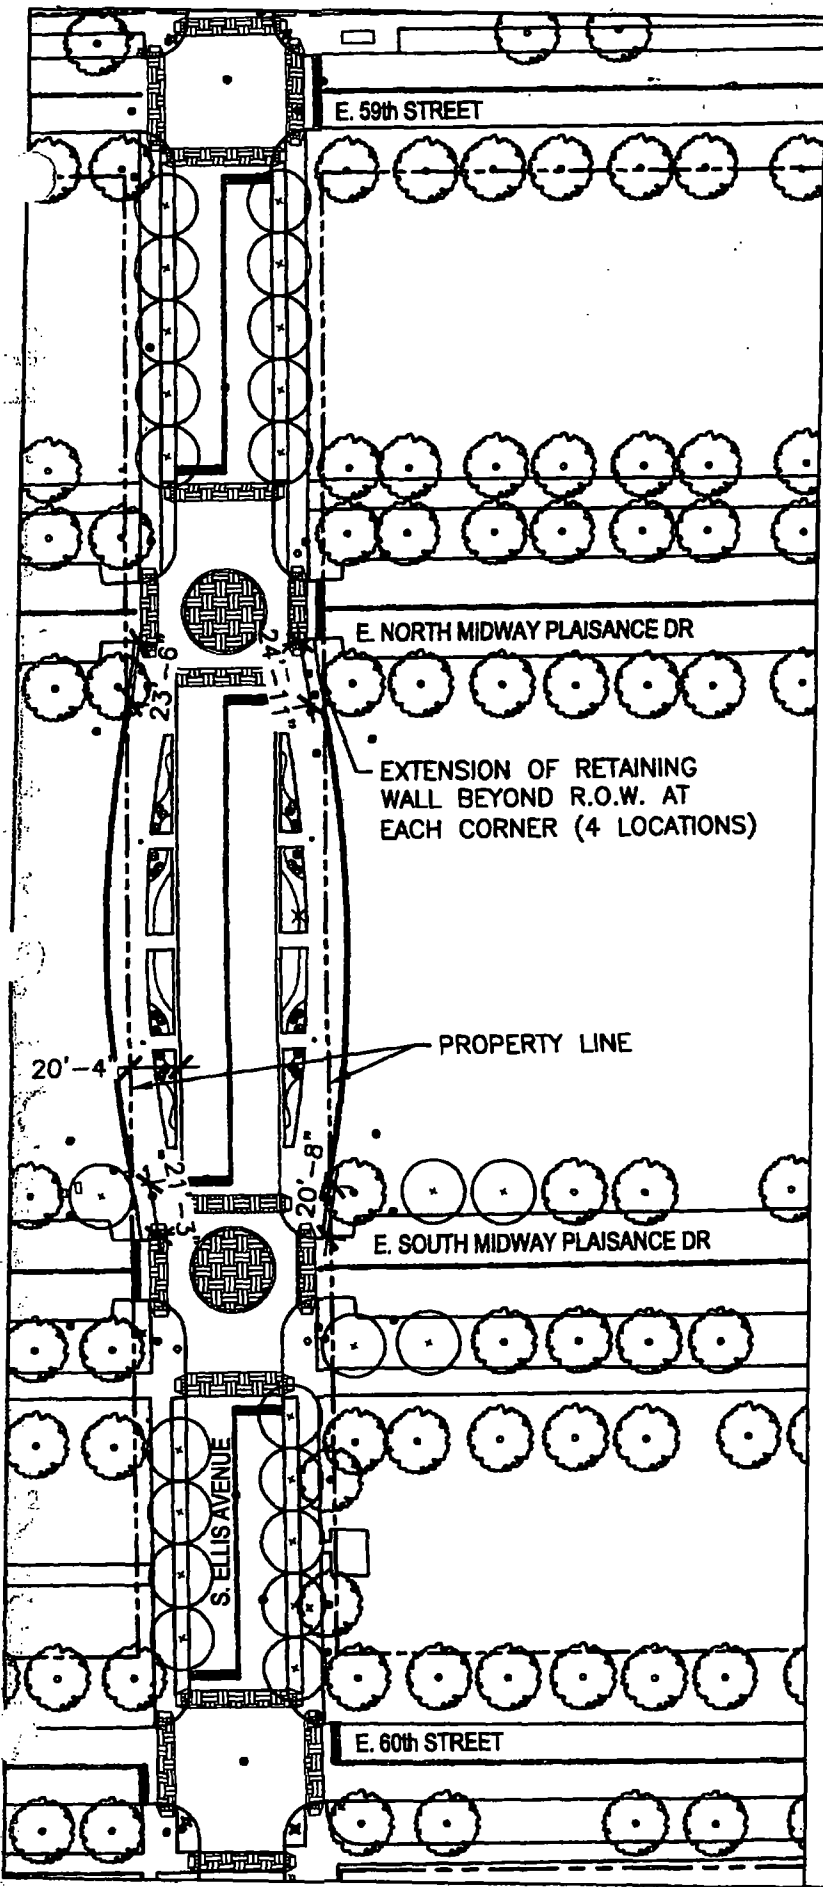

Retaining Wall

SCALE: 1" = 80'-0"

2241 S. Wabash Avenue
Chicago, Illinois 60616
Phone 312.567.1000 / Fax 312.567.9690

BauerLatoza
STUDIO

Architecture
Historic Preservation
Landscape Architecture
Urban Design

SITE SK-3

Date: 05/07/09



11/05/2014

Alderman Leslie Hairston
Ward # 05
City of Chicago
City Hall, Room **300**
121 North LaSalle Street
Chicago, Illinois 60602

Re: An ordinance to use and maintain a portion of the public right-of-way for **one (1) retaining wall(s)** for **UNIVERSITY OF CHICAGO**, adjacent to the premises known as **5901-6001 S. Ellis Ave.**.

Dear Alderman **Leslie Hairston**:

The applicant referenced above has requested the use of the public right-of-way for a **retaining wall(s)**. An ordinance has been prepared by the Department of Business Affairs and Consumer Protection – Small Business Center - Public Way Use Unit for presentation to the City Council. Because this request was made for properties located in your ward, as approved by you as per the attached, I respectfully request that you introduce the attached ordinance at the next City Council meeting.

If you have any questions regarding this ordinance, please contact Anthony Bertuca at (312) 744-5506.

Department of Business Affairs and Consumer Protection