



City of Chicago



Or2021-47

Office of the City Clerk

Document Tracking Sheet

Meeting Date:	2/23/2021
Sponsor(s):	Burke (14)
Type:	Order
Title:	Issuance of permits for sign(s)/signboard(s) at 4130 S Pulaski Rd
Committee(s) Assignment:	Committee on Zoning, Landmarks and Building Standards

12/15/2020
DAVID ESPINOZA

CITY COUNCIL
COMMITTEE ON ZONING, LANDMARKS AND BUILDING STANDARDS

COUNCIL ORDER

RE: Approval of sign over 100 square feet in area or over 24 feet above grade

ORDERED, that the City Council hereby approves the following sign application submitted by:

Applicant*: Marshalls, 4130 S. Pulaski Road, Chicago, IL

(* The Applicant is the owner of the real property or the business tenant of the real property. Do not list the sign contractor, sign erector, sign company or advertising entity in the above space.)

This Order approves the following sign in accordance with Municipal Code of Chicago Section 13-20-680:

Address of Sign: 4130 S. Pulaski Road Chicago, IL 60632

Zoning District: PD 1198

DOB Sign Permit Application #: 100903104

Sign Details:

1. On-premise X OR Off-premise

2. Static sign X OR Dynamic-image display sign

3. Number of sign faces 1

4. Projecting over the public way no (Yes or No) If yes, Public Way Use #:

5. Dimensions: Length 33 feet 7 inches Height 6 feet 6 inches

Total square feet in area: 218 feet inches

6. Height above grade: 24 feet inches


7. Elevation (side of building or lot where the sign will be erected): EAST

8. Name of Sign Contractor/Erector: CHICAGO SIGN AND LIGHT CO

To be legal, such sign shall comply with all provisions of Title 17 of the Chicago Municipal Code ("Zoning Ordinance") and all other provisions of the Municipal Code governing the permitting, construction and maintenance and removal of signs and sign structures. Failure of the applicant and the applicant's successors to comply shall be grounds for invalidation or revocation of the sign permit.

Alderman

Ward

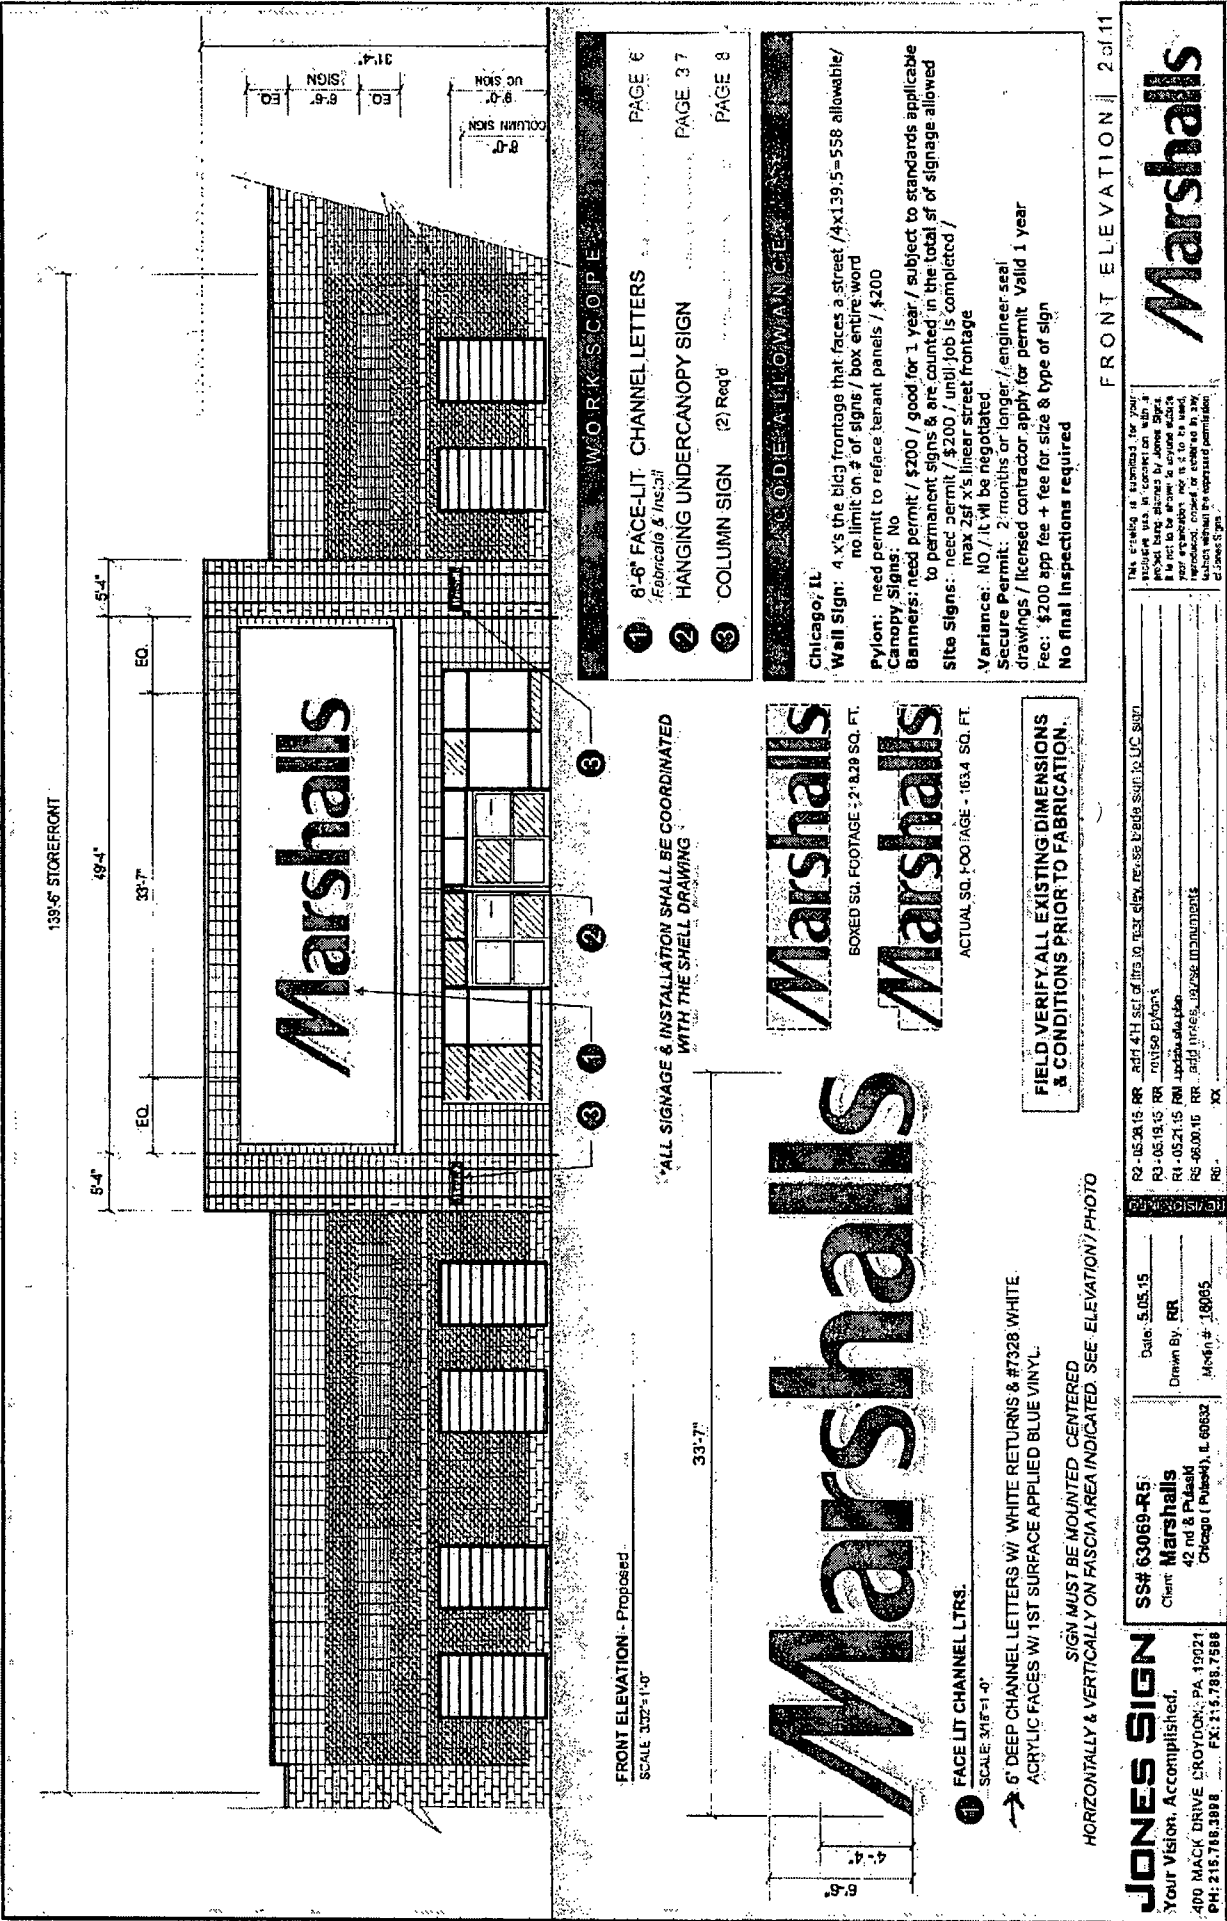

139'-6" STOREFRONT

5'-4" 19'-4" 33'-7" EQ. EQ.

Marshall's

3 3 1 2 3

ALL SIGNAGE & INSTALLATION SHALL BE COORDINATED WITH THE SHELL DRAWING

FRONT ELEVATION - Proposed
SCALE 3/32"=1'-0"

33'-7"

Marshall's

Marshall's

BOXED SQ. FOOTAGE: 2'x8.28 SQ. FT.

Marshall's

ACTUAL SQ. FOOTAGE: 103.4 SQ. FT.

1 FACE LIT CHANNEL LTRS.

SCALE: 3/16"=1'-0"

6" DEEP CHANNEL LETTERS W/ WHITE RETURNS & #7328 WHITE ACRYLIC FACES W/ 1ST SURFACE APPLIED BLUE VINYL

SIGN MUST BE MOUNTED CENTERED HORIZONTALLY & VERTICALLY ON FACIA AREA INDICATED. SEE ELEVATION/ PHOTO

Table with 2 columns: Item Number, Description, and Page Reference. Items include Face-Lit Channel Letters, Hanging Undercanopy Sign, and Column Sign.

CODE ALLOWANCE

Chicago, IL
Wall Sign: 4 x's the bldg. frontage that faces a street / 4x139.5 = 558 allowable / no limit on # of signs / box entire word
Pylon: need permit / \$200 / good for 1 year / subject to standards applicable
Canopy Signs: No
Banners: need permit / \$200 / until job is completed / max 25' x's linear street frontage
Site Signs: need permit / \$200 / until job is completed / max 25' x's linear street frontage
Variance: NO / it will be negotiated
Secure Permit: 2 months or longer / engineer seal drawings / licensed contractor apply for permit Valid 1 year
Fee: \$200 app fee + fee for size & type of sign
No final inspections required

FRONT ELEVATION 2 of 11

JONES SIGN
Your Vision. Accomplished.
400 MACK DRIVE PROYDOK, PA 19021
PH: 215.748.3988 FAX: 215.798.7588

SS# 63069-R5
Client: Marshall's
42 nd & Pkash
Chicago (Pulaski), IL 60632

Date: 5.05.15
Drawn By: RR
Mod # 18065

R2: 05.04.15 RR 2014 4TH SET OF THE 10 DAY ELEV. REVISE PERMITS TO LIC. SIGN
R3: 05.19.15 RR 20150 ELEV. 15
R4: 05.21.15 RM Update allow
R5: 06.00.15 RR add notes, revise dimensions
R6: 06.00.15 RR

This drawing is submitted for your review only. It is not to be used for any other purpose without the written permission of Jones Sign.

Marshall's

CHICAGO SIGN®

Chicago Sign® and Light Company

26w 535 St Charles Road

Carol Stream, IL 60188

630-407-0802 ChicagoSigns@aol.com

12.31.2020

Marshalls

4130 S. Pulaski

Chicago, IL

EAST ELEVATION

6' 6" x 33' 7" ILLUMINATED WALL SIGN

