



City of Chicago



O2013-4549

Office of the City Clerk

Document Tracking Sheet

Meeting Date:	6/5/2013
Sponsor(s):	Reilly, Brendan (42)
Type:	Ordinance
Title:	Canopy(s) for Keefer's Restaurant
Committee(s) Assignment:	Committee on Transportation and Public Way

ORDINANCE
KEEFER'S RESTAURANT
Acct. No. 217009 - 1
Permit No. 1106771

Be It Ordained by the City Council of the City of Chicago:

SECTION 1. Permission and authority are hereby given and granted to KEEFER'S RESTAURANT, upon the terms and subject to the conditions of this ordinance to maintain and use, as now constructed, two (2) Canopy(s) projecting over the public right-of-way adjacent to its premises known as 20 W. Kinzie St..

Said Canopy(s) at W. Kinzie Street measure(s):

One (1) at seven point nine two (7.92) feet in length, and eleven point four two (11.42) feet in width for a total of ninety point four five (90.45) square feet.

Said Canopy(s) at W Kinzie Street measure(s):

One (1) at ten point five (10.5) feet in length, and eleven point four two (11.42) feet in width for a total of one hundred nineteen point nine one (119.91) square feet.

The location of said privilege shall be as shown on prints kept on file with the Department of Business Affairs and Consumer Protection and the Office of the City Clerk.

Said privilege shall be constructed in accordance with plans and specifications approved by the Zoning Department - Signs.

This grant of privilege in the public way shall be subject to the provisions of Section 10-28-015 and all other required provisions of the Municipal Code of Chicago.


The grantee shall pay to the City of Chicago as compensation for the privilege #1106771 herein granted the sum of one hundred (\$100.00) per annum in advance.

A 25% penalty will be added for payments received after due date.

The permit holder agrees to hold the City of Chicago harmless for any damage, relocation or replacement costs associated with damage, relocation or removal of private property caused by the City performing work in the public way.

Authority herein given and granted for a period of five (5) years from and after 06/11/2013.

Alderman B.
Brendan Reilly 42nd Ward

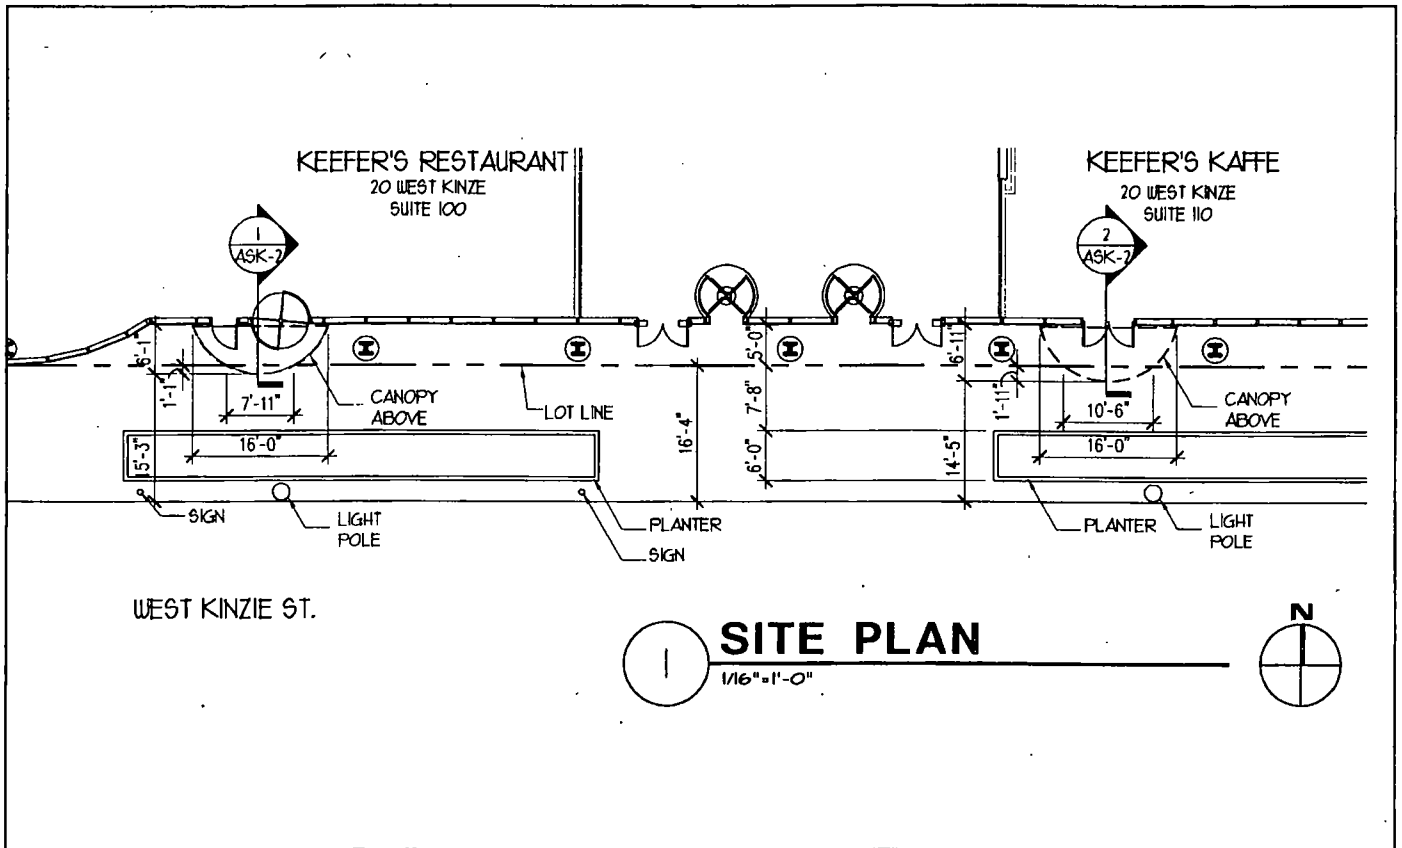

SITE PLAN
1/16" = 1'-0"

Aria Group Architects Inc.
838 North Blvd.
Oak Park, Illinois 60301
708.445.8400
708.445.1788 Fax

DESCRIPTION:
RIGHT OF WAY ENCROACHMENT SITE PLAN FOR 20 WEST KINZIE SUITE 100 & SUITE 110

JOB NAME: KEEFER'S RESTAURANT AND KEEFER'S KAFFE

DRAWN BY: RAC	CHKD BY: NT
SCALE: 1/16" = 1'-0"	
DATE: 1-31-2008	
JOB NUMBER	SHEET
---	ASK-01