



City of Chicago



O2015-375

Office of the City Clerk

Document Tracking Sheet

Meeting Date:	1/21/2015
Sponsor(s):	Burnett (27)
Type:	Ordinance
Title:	Awning(s) for D'Agostino's II
Committee(s) Assignment:	Committee on Transportation and Public Way

ORDINANCE
D'AGOSTINO'S II
Acct. No. 252260 - 2
Permit No. 1116012

Be It Ordained by the City Council of the City of Chicago:

SECTION 1. Permission and authority are hereby given and granted to D'AGOSTINO'S II, upon the terms and subject to the conditions of this ordinance to maintain and use, as now constructed, four (4) Awning(s) projecting over the public right-of-way adjacent to its premises known as 752 N. Ogden Ave..

Said Awning(s) at N. Ogden Avenue measure(s):

One (1) at nine (9) feet in length, and two point six (2.6) feet in width for a total of twenty-three point four (23.4) square feet.

Said Awning(s) at N. Ogden Avenue measure(s):

Three (3) at thirteen (13) feet in length, and two point six (2.6) feet in width for a total of one hundred one point four (101.4) square feet.

The location of said privilege shall be as shown on prints kept on file with the Department of Business Affairs and Consumer Protection and the Office of the City Clerk.

Said privilege shall be constructed in accordance with plans and specifications approved by the Zoning Department - Signs.

This grant of privilege in the public way shall be subject to the provisions of Section 10-28-015 and all other required provisions of the Municipal Code of Chicago.

The grantee shall pay to the City of Chicago as compensation for the privilege #1116012 herein granted the sum of one hundred seventy-five (\$175.00) per annum in advance.

A 25% penalty will be added for payments received after due date.

The permit holder agrees to hold the City of Chicago harmless for any damage, relocation or replacement costs associated with damage, relocation or removal of private property caused by the City performing work in the public way.

Authority herein given and granted for a period of five (5) years from and after 10/04/2014.

Alderman




Walter Burnett Jr. 27th Ward

FEB-28-03 03:14 PM ROBERT BRIGHAM

8478668528

P. 01

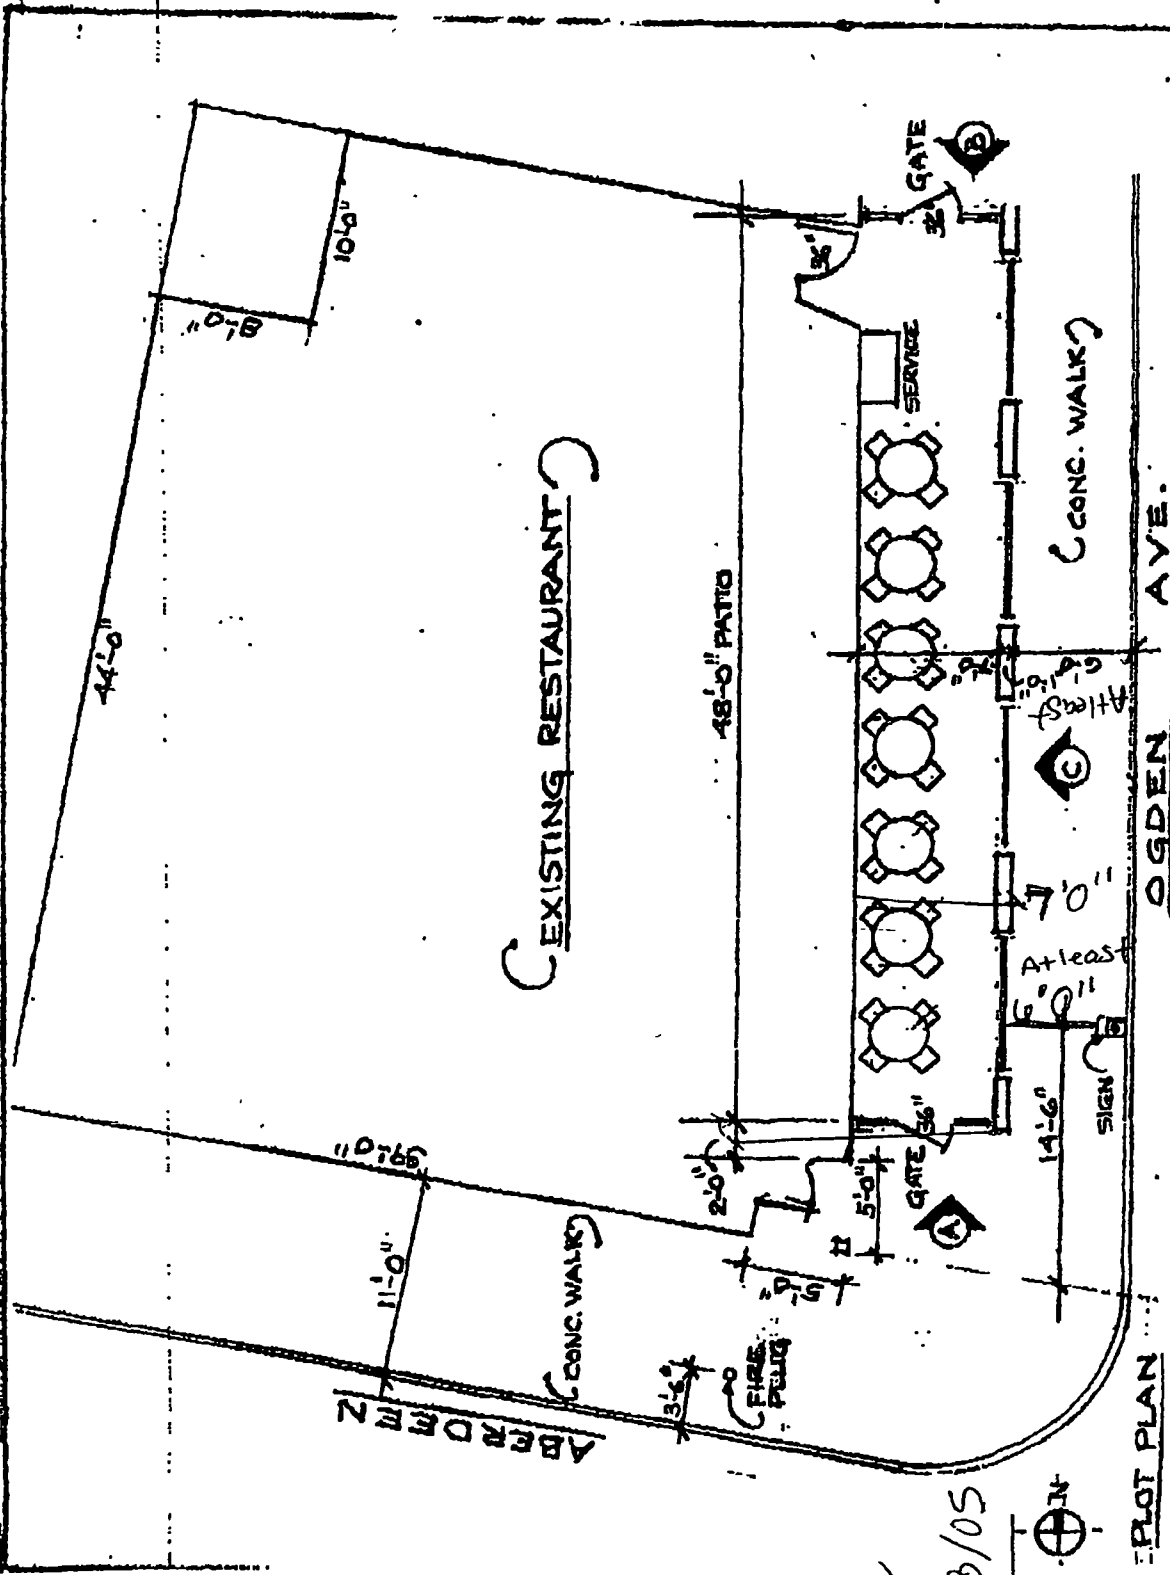

3/05
 NORTH
 PLOT PLAN ...
 CHAS. BENDER CO.
 4017 OAK ST NORTHBROOK, IL
 DATE: 2-28-03
 SCALE: 1/8" = 1'-0"
 No. 1 OF 2