



# City of Chicago



Or2011-31

Office of the City Clerk

## City Council Document Tracking Sheet

<b>Meeting Date:</b>	1/13/2011
<b>Status:</b>	Introduced
<b>Sponsor(s):</b>	Waguespack, Scott (32)
<b>Type:</b>	Order
<b>Title:</b>	Issuance of Sign(s)/Signboard(s) at 1475 W Fullerton Ave
<b>Committee(s) Assignment:</b>	Committee on Buildings

(signs)

ORDERED, That the Commissioner on Buildings is hereby directed to issue a sign permit to—

Sure Light Sign Company  
Contractor's Name

1225 Bowes Road  
Address

<u>Elgin</u>	<u>IL</u>	<u>60123</u>
City	State	Zip Code

For the erection of a sign/signboard over 24 feet in height and/or over 100 square feet (in area of one face) at

1475 W Fullerton  
Location

T.J. Maxx  
Name of Business

Dimensions: Length: 30 feet. 7 <sup>11</sup>/<sub>16</sub> in. Height: 6 ft. 6 <sup>3</sup>/<sub>4</sub> in.

Height above grade/roof to top of sign: 26 ft. 6 <sup>3</sup>/<sub>4</sub> in.

TOTAL SQUARE FOOT AREA: 202 sq. ft.

Such sign shall comply with all applicable provisions of Title 17 of the Chicago Zoning Ordinance and all other applicable provisions of the Municipal Code of the City of Chicago governing the construction and maintenance of outdoor signs, signboards and structures.

  
Scott Waguespack  
Alderman, 32nd Ward

Committee on Buildings

(signs)

ORDERED, That the Commissioner of Buildings is hereby directed to issue a sign permit to: (Contractor's name and address)

Sure Light Sign Company  
1225 Bowes Road  
Elgin IL 60123

for the erection of a sign/signboard over 24 feet in height and/or over 100 square feet (in area of one face) at: (Business NAME & ADDRESS)


T J Maxx  
1745 W. Fullerton Ave.  
Chicago IL 60

Dimensions: length 30'-7<sup>11</sup>/<sub>16</sub>" height 6' - 6<sup>3</sup>/<sub>4</sub>"

height above grade/roof to top of sign 26' 6<sup>3</sup>/<sub>4</sub>"

TOTAL SQUARE FOOT AREA 202

Such sign(s) shall comply with all applicable provisions of TITLE 17 of the Chicago Zoning Ordinance and all other applicable provisions of the Municipal Code of the City of Chicago governing the construction and maintenance of outdoor signs, signboards and structures.

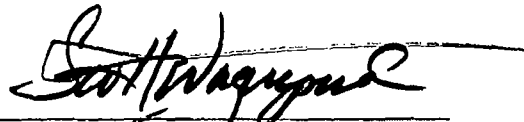

Alderman, Ward 32  
Scott Waguespack



CITY OF CHICAGO

# DEPARTMENT OF BUILDINGS

## Sign Permit Application

APPROVAL NUMBER	APPLICATION NUMBER 100375950	ANNUAL FEE	WORK CODE	DRAWINGS ATTACHED <input checked="" type="checkbox"/> YES <input type="checkbox"/> NO
DATE OF APPLICATION 12/13/2010		TYPE OF SIGN FLAT OR BOX		
ADDRESS OF SIGN 1745 W FULLERTON AVE, 60614-		LENGTH	FT 30	IN 8
BUILDING	ORIGINAL PERMIT NUMBER	HEIGHT	FT 6	IN 7
TYPE OF PERMIT NEW CONSTRUCTION (SIGN)		AREA	SQ FT 202	WEIGHT LBS. 600
PAYER OF ANNUAL INSPECTION TJ MAXX, 1745 W FULLERTON AVE CHICAGO, IL 60614 (773)327-1124		SIGN HEIGHT ABOVE GRADE/PIXEL		FT 20
SIGN MANUFACTURER AD ART ELECTRONIC SIGN		SHAPE OF SIGN IRREGULAR		
ADDRESS WHERE SIGN CAN BE SEEN PRIOR TO ERECTION		SIGN WILL READ TJ MAXX		
TICKET NUMBER 0	REINSPECTION CONTROL NUMBER	NO. OF LAMPS 1	TOTAL WATTAGE 1080	
TYPE OF SUPPORT FOR SIGN OTHER		TYPE OF LAMP OTHER		
SIGN HOARD SUPPORT MEMBERS STEEL		NO. OF BALLAST/TRANSFORMERS 8	INPUT OF TRANSFORMERS 120	
ANNUAL FEE		CONTRACTOR WILL INSTALL <input checked="" type="checkbox"/> FEEDERS <input checked="" type="checkbox"/> CUSTOMER LEADS		
CONSTRUCTION FEE	200.00	TYPE OF SWITCH SPECIAL		
1017 B FEE		LOCATION OF SWITCH OUTSIDE SIGN		
TOTAL FEE	200.00	SIGN LOCATION FRONT ELEVATION: LED ILLUMINATED SELF-CONTAINED CHANNEL LETTERS 'TJ MAXX' - SIGN ON PRIVATE PROPERTY.		
AMOUNT PAID	200.00			
BALANCE DUE				

The undersigned certify that the statements in this application are true and correct and that all work done under the proposed permit will conform to the requirements of the Chicago Municipal Code.

REG. NO.	E42722	BOND NO.	N90650
ELECT. CONTR.	SURE LIGHT SERVICE CO.	SIGNER	SURE LIGHT SERVICE CO.
ADDRESS	1225 BOWES RD. ELGIN, IL 60123-5542	ADDRESS	1225 BOWES RD. ELGIN IL, 60123-
SUPERVISOR SIGNATURE		SIGNATURE	

The permit issued on this application will authorize only signs here applied for. If other signs are to be erected they must be covered by additional permits.

City of Chicago  
Richard M. Daley, Mayor



Department of Buildings  
Richard Monocchio, Commissioner


TYPE OF BUSINESS <u>COMMERCIAL</u> Other: <u>CLOTHING</u> Name: <u>TJ MAXX</u> LIC #: _____ Renewal Date: _____	SIGN BOND REQUIRED? <input type="checkbox"/> YES COUNCIL ORDER REQUIRED <input checked="" type="checkbox"/> YES IS SPECIAL PERMISSION REQUIRED FROM CHIEF ELECTRICAL <input type="checkbox"/> YES IF YES, ATTACH LETTER OF REQUEST
Projects Over: <input checked="" type="checkbox"/> Private Property <input checked="" type="checkbox"/> Public Way Grant Permit #: _____ <input checked="" type="checkbox"/> Planned Development/Manufacturing PMD/PD#: <u>619</u> Zoning District: <u>OTHER</u> Other <u>PD</u>	TIME STAMP
TYPE OF SIGN: <input type="checkbox"/> ADVERTISING <input checked="" type="checkbox"/> ILLUMINATE <input type="checkbox"/> MOVEABLE <input checked="" type="checkbox"/> BUSINESS <input type="checkbox"/> FLASHING	
TOTAL STREET FRONTAGE OF LOT (IN FEET) _____ <u>108</u> TOTAL AREA OF NEW SIGN (SQ.FT.) _____ <u>202</u> TOTAL AREA OF ALL SIGNS ON LOT (SQ.FT.) _____ <u>202</u> HEIGHT OF SIGN ABOVE GRADE (TO TOP) _____ <u>26ft 7in</u>	
DISTANCE OF CURB LINE OUTER EDGE (ft) _____ <u>10</u> DISTANCE OF STRUCTURE INNER EDGE (ft) _____ <u>11</u>	SIGN CLERK _____ APPROVED FOR PERMIT _____
DISTANCE FROM (ft): A. PUBLIC PARK (OVER 10 ACRES) _____ <u>1,000</u> B. EXPRESSWAY (IF LESS THAN 1,000 FT.) _____ <u>1,000</u> C. RESIDENCE DISTRICT (ADVERTISING SIGNS ONLY) _____ <u>1,000</u>	REMARKS
IF REPLACEMENT SIGN OR CHANGE OF FACE, WHAT DOES THE EXISTING SIGN READ?  Original Payee: _____  Landmark Hold: <input type="checkbox"/> Status: _____	
ZONING (OFFICE USE ONLY)	

**CITY OF CHICAGO  
DEPARTMENT OF ZONING AND LAND USE PLANNING  
SIGN SITE PLAN  
(ALL INFORMATION MUST BE COMPLETED AND LEGIBLE)**

Site Address: 1745 W. Fullerton Ave. 1 of 1 applications

Sign Company: Sure Light Sign Rep Name: Gayle Miller

Phone (847) 214-9595 EXT 109 (Below: Building, streets and location of sign on lot or structure)  
North

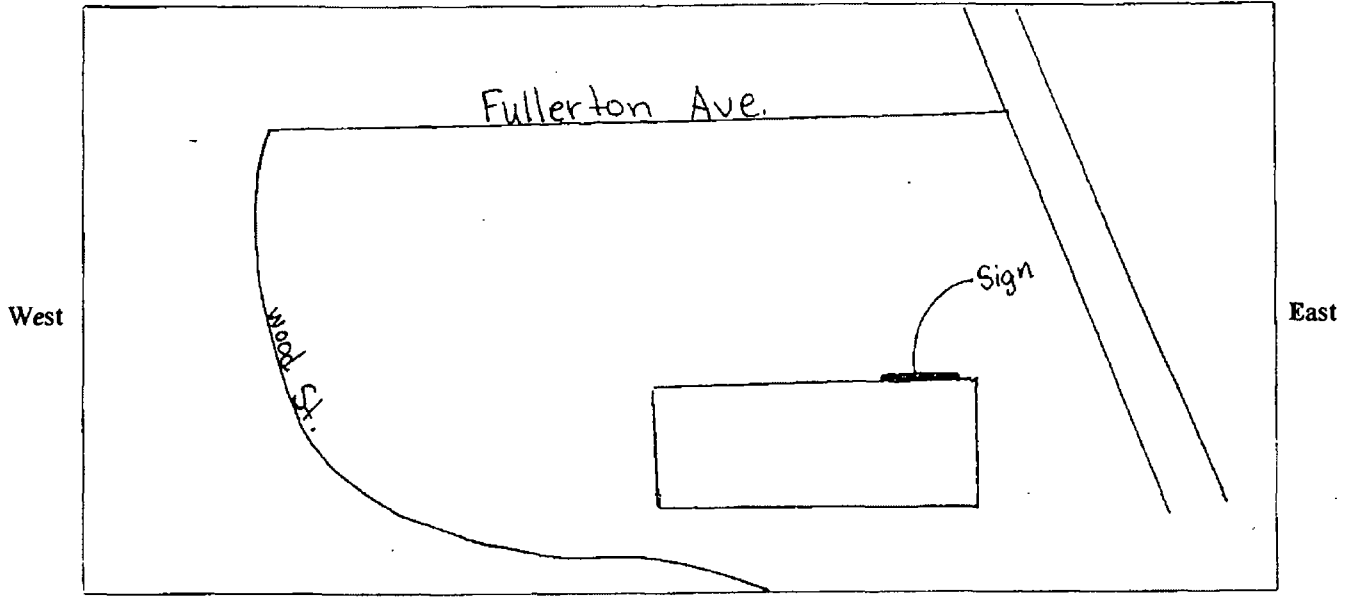

South

**SIGN USE:**

Bus. ID (On-premise)  Business Lice. # \_\_\_\_\_

Advertising (Off-premise)

**PERMIT TYPE:**

New Construction

Change of Face \_\_\_\_\_

Previous Permit #

**TYPE OF SIGN:**

Flat Wall

Freestanding

Awning

Marquee

High Rise Building

Projecting Private

Projecting Public Way

Public Way Use - Permit # \_\_\_\_\_

N/A

**SIGN CHARACTERISTICS:**

Non-Illuminated

Illuminated

Changing Image

Video Display

Flashing

**DISTANCE FROM:**

Curb Line: 10'

Expressway, Toll Roads

or Major Route

(n/a if over 1000 ft) > 1000

Park (over 10 acres) > 1000

Residential Zone > 1000

Existing Off-premise on

same side of street: N/A

**TOTAL SQUARE FOOTAGE:**

Square footage of this proposed sign 202

Gross area of all proposed signs 202

Area of all existing signs


(not including proposed) on Zoning Lot 0

Signature: Gayle Miller

(Revised 4/10)


Date: 12-13-10

11/26/2010 11:02:29 AM, 3030611811

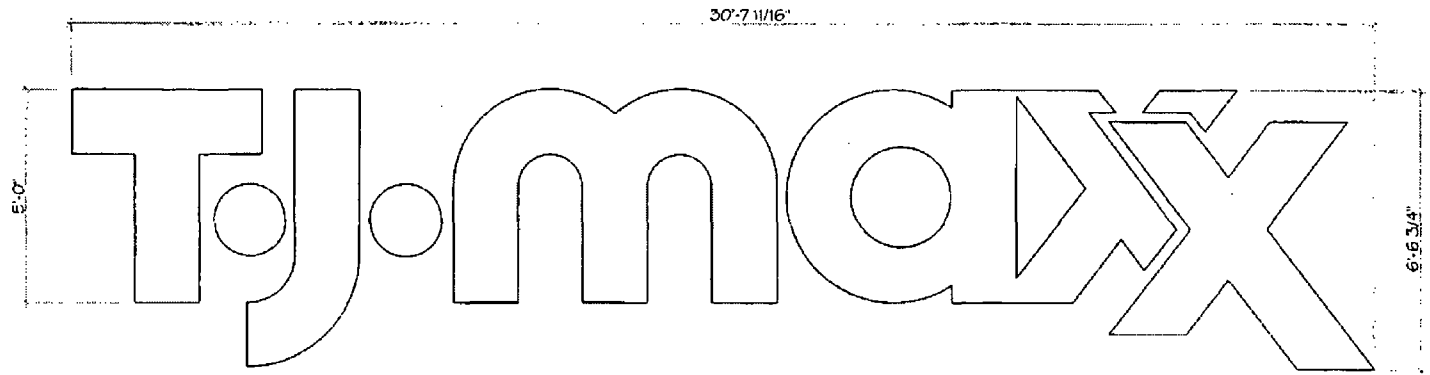

**FABRICATION NOTES: (1) ONE SET OF SELF-CONTAINED CHNL LTRS LED LIT**

1. .063 ALUM 5" RETURNS PRE FINISHED SLACK
2. 2" BLACK JEWELITE TRIMCAF
3. .063 ALUM BACKS INSIDE TO 6E WHITE
4. 3/16" 2793 REU PLEXI FACES
5. US LED REO LED SYSTEMS
6. 1/2" GC-50 STRAIGHT CONNECTOR FOR SUPPLY WIRE TO PASS THRU ALUM. BACKS
7. POWER SUPPLY:
8. 3/8" ANCHOR BOLT & RIV-NUT
9. 1/2" SEALTITE CONDUIT FOR CONNECTION TO PRIMARY ELECTRICAL SERVICE
10. 1/4" WEEP HOLES
11. CAULK BEAD AROUND THE INSIDE OF RETURN AND BACK TO SEAL FROM WATER LEAKAGE

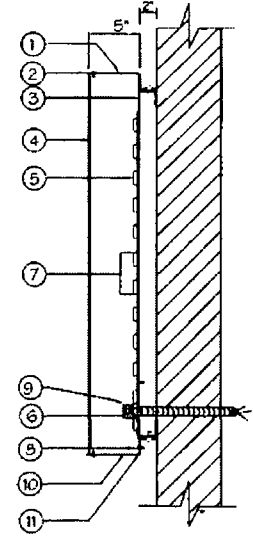

1 SELF CONTAINED LED LIT CHNL LTRS  
C-1 3/8" = 1'-0"

<p>           Design created in conjunction with the project being followed            for per the customer property of SOUTHWEST SIGN GROUP,            INC and can not be copied, published, or shown to anyone            outside of SOUTHWEST SIGN GROUP, U.S.         </p>	<p>           Drawn by: JSE            Date: _____            Title: JSE            Scale: CHNL LTRS            Author: JSE            Date: 11/26/10            W.D. Number: _____            Customer: TJMAX            Location: _____            Date: _____            By: _____         </p>
<p style="font-size: small; margin-top: 5px;">             781 50 7th, WIRE B, SAN ANTONIO, TX 78213              781-50-1321 / WWW.SOUTHWESTSIGN.COM / 1.800.732.1321           </p>	
<p>           Electrical Requirements:            Power Voltage: 240V         </p>	<p>           Underwriters             Laboratories            E-Listed         </p>
<p>C-1</p>	



**NORTH BUILDING ELEVATION**  
SCALE: 3/16" = 1'-0"



1225 Bowers Road, Ogden, IL 60123-5542  
Phone: 847.214.9585 - Fax: 847.214.9586  
www.surelightsign.com

**PROJECT:**

**SOUTHWEST GAS**  
**TJ-MAXX**  
1745 W. Fullerton Ave.  
Chicago, IL

**CUSTOMER APPROVAL:**

AUTHORIZED SIGNATURE \_\_\_\_\_

DATE \_\_\_\_\_

**LANDLORD APPROVAL:**

AUTHORIZED SIGNATURE \_\_\_\_\_

DATE \_\_\_\_\_

REPRESENTATIVE:

Sharon West

AUTHORIZED SIGNATURE \_\_\_\_\_

DRAWN BY: **Bill Morler**

DATE: **12.13.10**

SCALE: **3/16" = 1'**

SHEET #: **1 of 1**

DESIGN ORDER #: **61718**

FILE NAME: **SWS61718**

**REVISIONS:**

1	7
2	8
3	9
4	10
5	11
6	12





Google maps

To see all the details that are visible on the screen, use the "Print" link next to the map.

*Sign Location*

