



City of Chicago



O2013-3845

Office of the City Clerk

Document Tracking Sheet

Meeting Date:	5/8/2013
Sponsor(s):	Mell, Richard F. (33)
Type:	Ordinance
Title:	Grant(s) of privilege in public way for KFC - signs
Committee(s) Assignment:	Committee on Transportation and Public Way

ORDINANCE
KFC
Acct. No. 370752 - 2
Permit No. 1104653

Be It Ordained by the City Council of the City of Chicago:

SECTION 1. Permission and authority are hereby given and granted to KFC, upon the terms and subject to the conditions of this ordinance to maintain and use two (2) sign(s) projecting over the public right-of-way attached to its premises known as 2807 W. Irving Park Rd..

Said sign structure(s) measures as follows; along W. Irving Park Rd:

One (1) at four point nine two (4.92) feet in length, four point eight (4.8) feet in height and fourteen point nine two (14.92) feet above grade level.

One (1) at five point three three (5.33) feet in length, five point five eight (5.58) feet in height and eleven point seven five (11.75) feet above grade level.

The location of said privilege shall be as shown on prints kept on file with the Department of Business Affairs and Consumer Protection and the Office of the City Clerk.

Said privilege shall be constructed in accordance with plans and specifications approved by the Department of Transportation (Division of Project Development) and Zoning Department - Signs.

This grant of privilege in the public way shall be subject to the provisions of Section 10-28-015 and all other required provisions of the Municipal Code of Chicago.


The grantee shall pay to the City of Chicago as compensation for the privilege #1104653 herein granted the sum of four hundred (\$400.00) per annum in advance.

A 25% penalty will be added for payments received after due date.

The permit holder agrees to hold the City of Chicago harmless for any damage, relocation or replacement costs associated with damage, relocation or removal of private property caused by the City performing work in the public way.


Authority herein given and granted for a period of five (5) years from and after Date of Passage.

Alderman



Richard F. Mell 33rd Ward



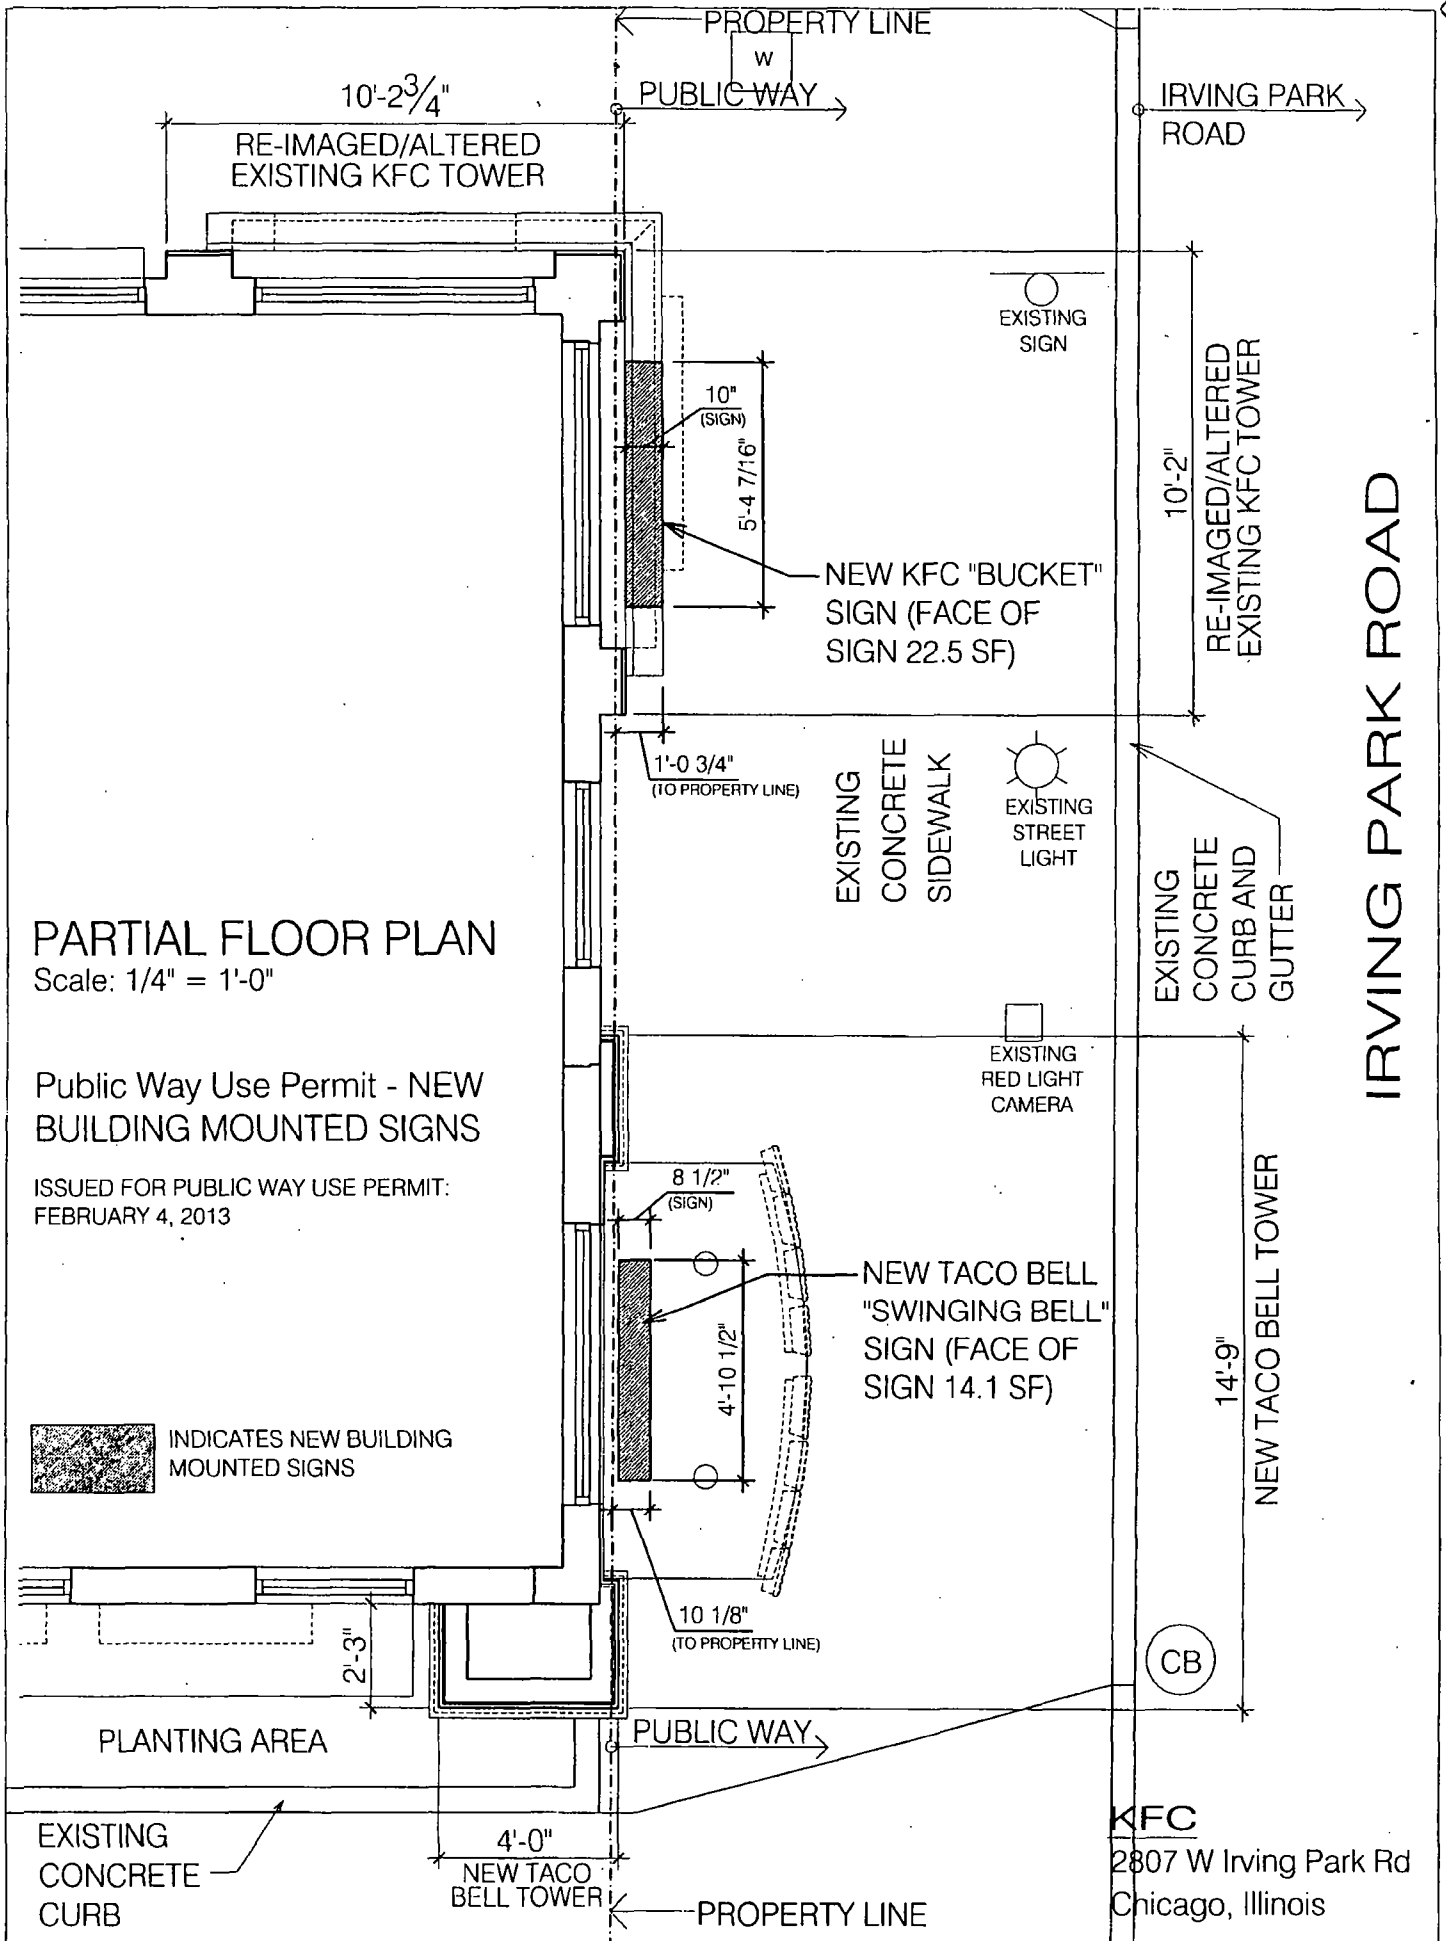

PARTIAL FLOOR PLAN

Scale: 1/4" = 1'-0"

Public Way Use Permit - NEW BUILDING MOUNTED SIGNS

ISSUED FOR PUBLIC WAY USE PERMIT:
FEBRUARY 4, 2013

 INDICATES NEW BUILDING MOUNTED SIGNS

KFC
2807 W Irving Park Rd
Chicago, Illinois

IRVING PARK ROAD





05/08/2013

Alderman **Richard F. Mell**
Ward # **33**
City of Chicago
City Hall, Room **208**
121 North LaSalle Street
Chicago, Illinois 60602

Re: An ordinance to use and maintain a portion of the public right-of-way for **two (2) sign(s)** for **KFC**, adjacent to the premises known as **2807 W. Irving Park Rd.**

Dear Alderman **Richard F. Mell**:

The applicant referenced above has requested the use of the public right-of-way for a **sign(s)**. An ordinance has been prepared by the Department of Business Affairs and Consumer Protection – Business Assistance Center - Public Way Use Unit for presentation to the City Council. Because this request was made for properties located in your ward, as approved by you as per the attached, I respectfully request that you introduce the attached ordinance at the next City Council meeting.

If you have any questions regarding this ordinance, please contact Anthony Bertuca at (312) 744-5506.

Department of Business Affairs and Consumer Protection