



City of Chicago



Or2018-643

Office of the City Clerk

Document Tracking Sheet

Meeting Date:	12/12/2018
Sponsor(s):	Harris (8)
Type:	Order
Title:	Issuance of permits for sign(s)/signboard(s) at 901 E 95th St - north elevation
Committee(s) Assignment:	Committee on Zoning, Landmarks and Building Standards

CITY COUNCIL
COMMITTEE ON ZONING, LANDMARKS AND BUILDING STANDARDS

COUNCIL ORDER

RE: Approval of sign over 100 square feet in area or over 24 feet above grade

ORDERED, that the City Council hereby approves the following sign application submitted by:

Applicant*: Advocate Health & Hospitals Corporation

(* The Applicant is the owner of the real property or the business tenant of the real property. Do not list the sign contractor, sign erector, sign company or advertising entity in the above space.)

This Order approves the following sign in accordance with Municipal Code of Chicago Section 13-20-680:

Address of Sign: 901 E 95th Street Chicago, IL 60619

Zoning District: C1-2

DOB Sign Permit Application #: 100786632

Sign Details:

1. On-premise OR Off-premise
2. Static sign OR Dynamic-Image display sign
3. Number of sign faces 1
4. Projecting over the public way N (Yes or No) If yes, Public Way Use #: _____
5. Dimensions: Length 39 feet 4 inches Height 4 feet 8 inches
Total square feet in area: 184 feet 0 inches
6. Height above grade: 18 feet 0 inches
7. Elevation (side of building or lot where the sign will be erected): North
8. Name of Sign Contractor/Erector: Midwest Sign & Lighting, Inc.

To be legal, such sign shall comply with all provisions of Title 17 of the Chicago Municipal Code ("Zoning Ordinance") and all other provisions of the Municipal Code governing the permitting, construction and maintenance and removal of signs and sign structures. Failure of the applicant and the applicant's successors to comply shall be grounds for invalidation or revocation of the sign permit.

Michelle A. Harris
Alderman

8th
Ward

901 E 95TH ST CHICAGO IL 60619


E3 LOCATION 6

39'-4"


Advocate Medical Group

4'-8"

87.41 ft

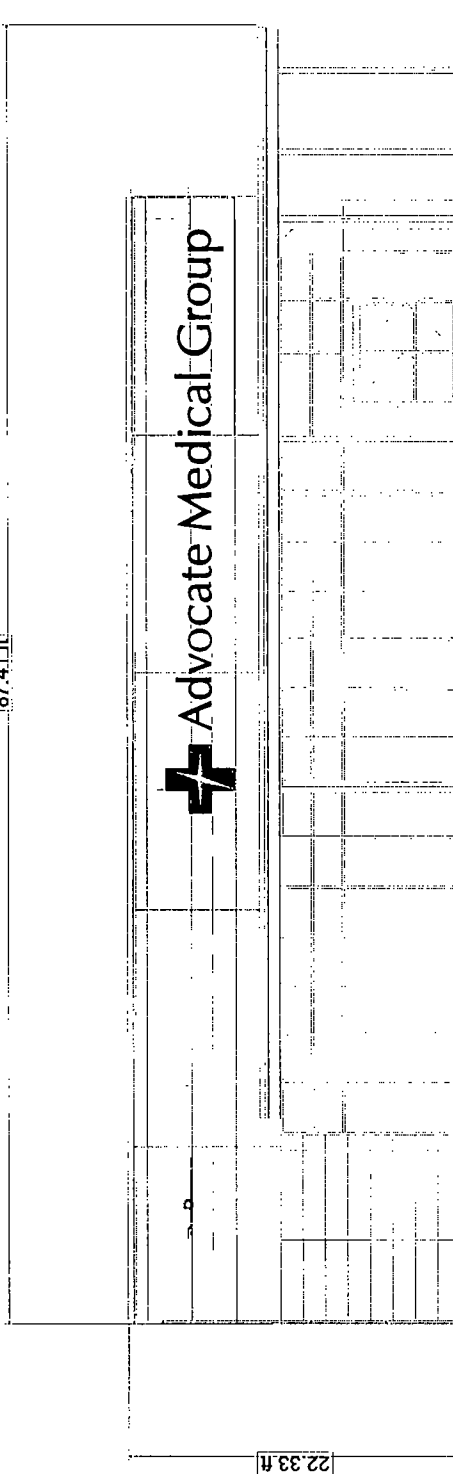

22.33 ft

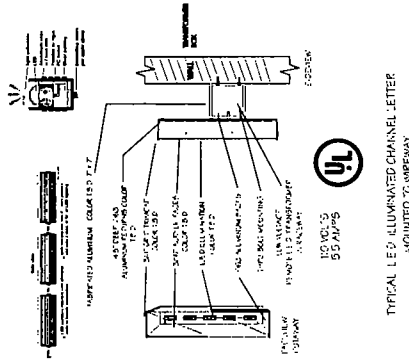

TYPICAL LED ILLUMINATED CHANNEL LETTER MOUNTED TO WIREWAY

C1 EAST ELEVATION - BUILDING MOUNTED LOGO - LOCATION 6 - SIGN TYPE E3

SCALE: 3/32" = 1'-0"

Sign Outlet®

phone 708.824.2222 fax 708.824.0894

5516 Cal Sag Rd Alsip IL 60803

www.signoutletusa.com

3M Scotchprint® Graphics



INTERNATIONAL SIGN ASSOCIATION

COPYRIGHT NOTICE

This layout design reflects unpublished work and may not be copied in any manner without the prior express written approval of Sign Outlet Inc. All rights reserved, including patent, trademarks and copyrights. Unauthorized use will incur a design charge.

Company Name

Date


09.15.18

Phone

Authorized



E3 LOCATION 5

39' - 4"

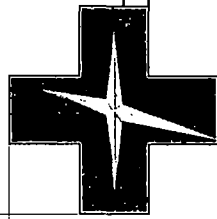

Advocate Medical Group

303.7 ft

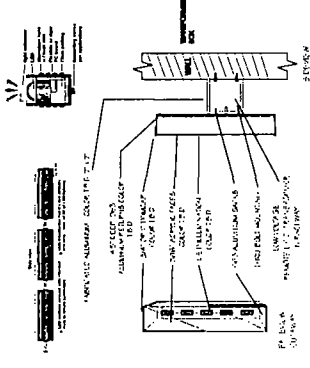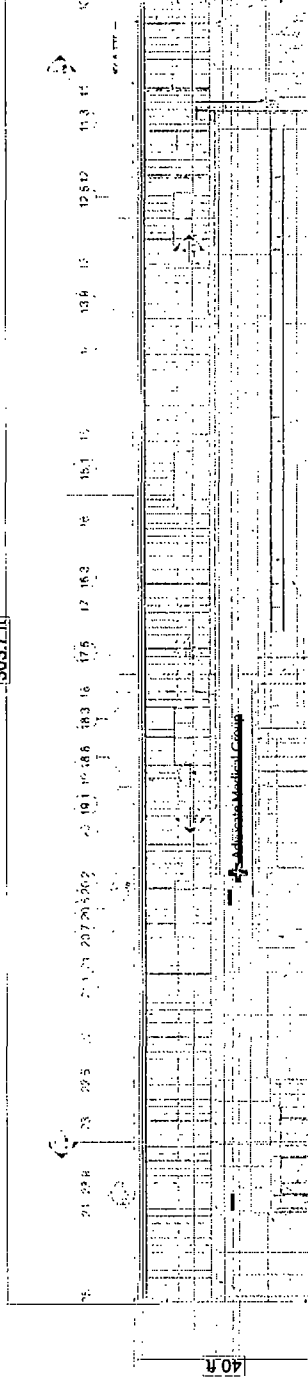

NORTH ELEVATION - BUILDING MOUNTED LOGO - LOCATION 5

TYPICAL LED ILLUMINATED CHANNEL LETTER MOUNTED TO WREATH

Sign Outlet®
 phone 708.824.2222 fax 708.824.0894
 5516 Cal Sag Rd Alsip IL 60803
 www.signoutletusa.com




INTERNATIONAL
SIGN
ASSOCIATION

COPYRIGHT NOTICE
 This layout design reflects unpublished work and may not be copied in any manner without the prior express written approval of Sign Outlet Inc. All rights reserved, including patent, trademarks and copyrights. Unauthorized use will incur a design charge.

Company Name	
Date	Phone
09.15.18	
Authorized	

901 E 95TH ST CHICAGO IL 60619

930 E 95TH STREET

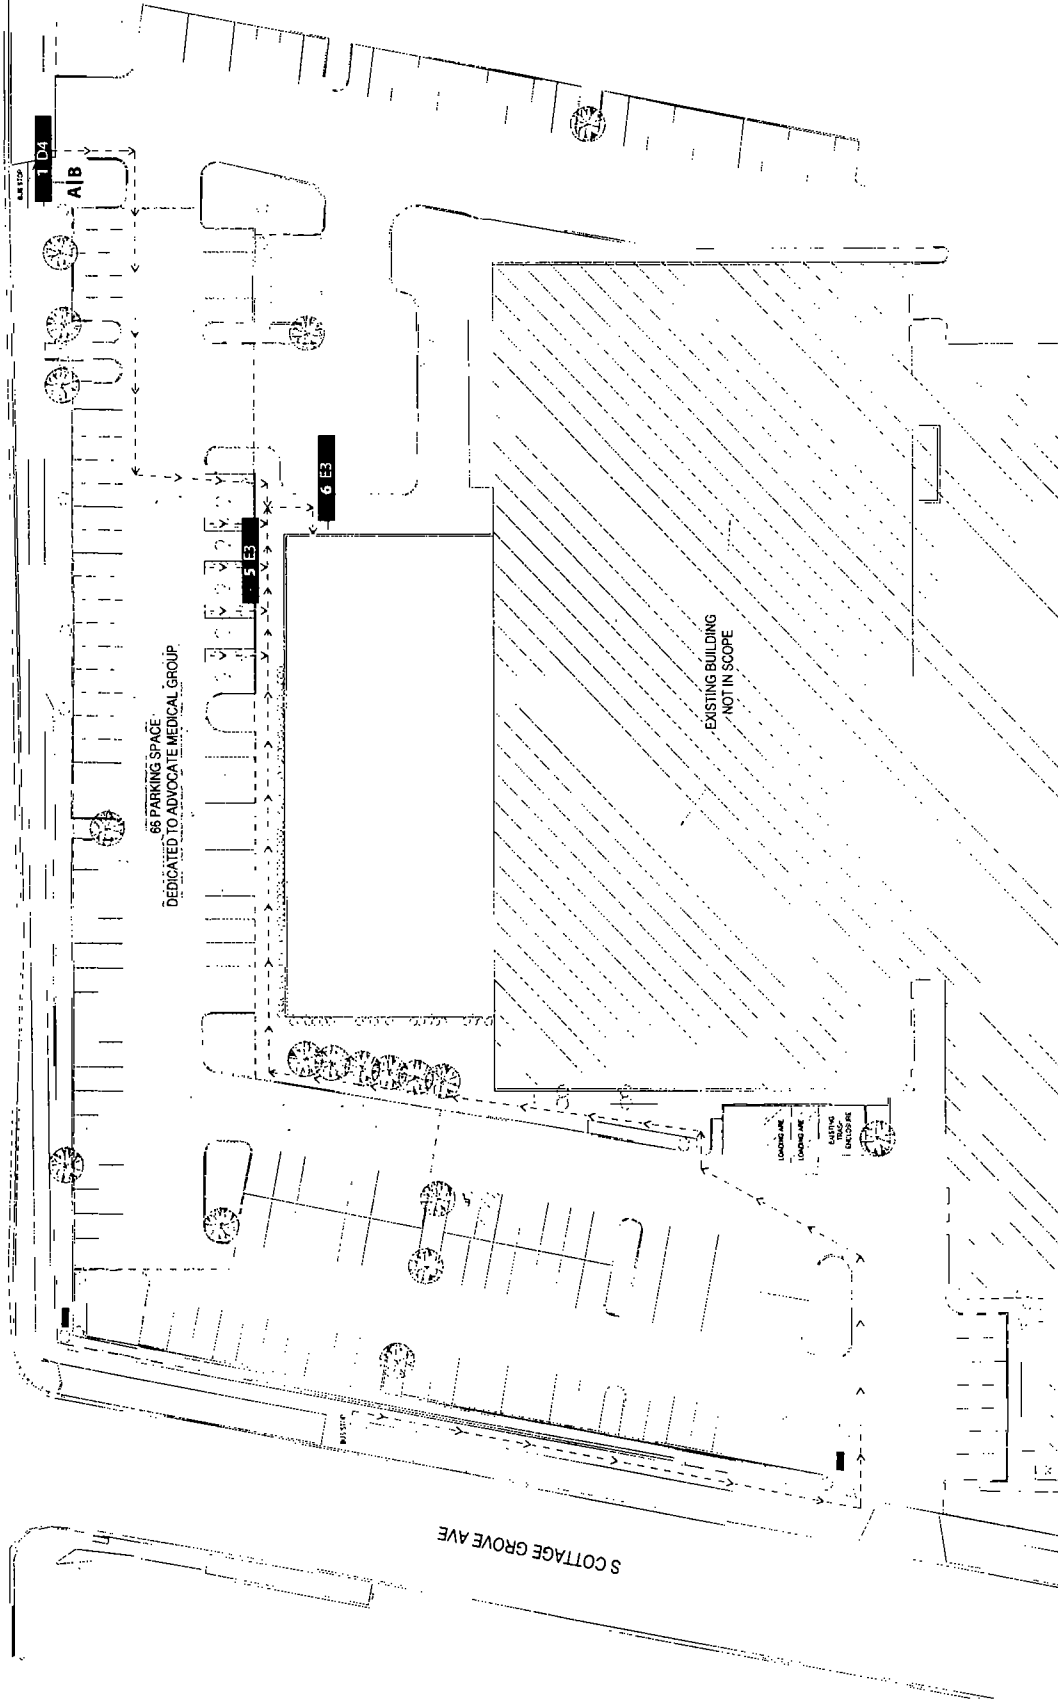

Sign Outlet®
 phone 708.824.2222 fax 708.824.0894
 5516 Cal Sag Rd Alsip IL 60803
www.signoutletusa.com



COPYRIGHT NOTICE
 This layout design reflects unpublished work and may not be copied in any manner without the prior express written approval of Sign Outlet Inc. All rights reserved, including patent, trademarks and copyrights. Unauthorized use will incur a design charge.

Company Name	
Date	Phone
09.15.18	
Authorized	

October 3, 2018

City of Chicago
Alderman Michelle Harris
8th Ward
8539 S Cottage Grove Avenue
Chicago, IL. 60619

Reference: Advocate Medical Group 901 E 95th Street

Dear Alderman Harris,

Midwest Sign and Lighting has been contracted to install (2) illuminated wall signs at the location listed above that will need City Council approval.

Please review the City Council application. If they meet with your approval, please submit and sign the Aldermanic Acknowledgement Letter. I enclosed a SASE for your convenience.

My email address is cindy@midsign.com. Please contact me if you have any questions or need further information.

Thank you for your time and assistance.

Sincerely,

Cindy Scripser



Permit Manager

Midwest Sign & Lighting, Inc.
4910 W. Wilshire Blvd.
Country Club Hills, IL. 60478
708-365-5555



CITY OF CHICAGO

DEPARTMENT OF BUILDINGS

Aldermanic Acknowledgment Letter

TO: Department of Buildings
121 North LaSalle Street, Room 900
Chicago, IL 60602

DATE: _____, 2018

I am aware of the application for a building permit at the following address. I have no objection to its issuance.

Address: 901 E 95th Street

Date of Application: _____

Type of Permit: Sign Installation

Signed: *Michelle Harris*

Ward: 8th

Alderman Michelle Harris

(Alderman's full name, printed or typed)

Telephone: (773) 874-3300

