



Office of the City Clerk



O2012-8336

Office of the City Clerk

City Council Document Tracking Sheet

Meeting Date:	12/12/2012
Sponsor(s):	Fioretti, Bob (2)
Type:	Ordinance
Title:	Grant(s) of privilege in public way for 7 Eleven No. 36033H
Committee(s) Assignment:	Committee on Transportation and Public Way

ORDINANCE
7 ELEVEN #36033H
Acct. No. 65465 - 67
Permit No. 1103044

Be It Ordained by the City Council of the City of Chicago:

SECTION 1. Permission and authority are hereby given and granted to 7 ELEVEN #36033H, upon the terms and subject to the conditions of this ordinance to maintain and use one (1) sign(s) projecting over the public right-of-way attached to its premises known as 801 S. State St..

Said sign structure(s) measures as follows; along Corner of 8th & State:
One (1) at ten point zero eight (10.08) feet in length, three (3) feet in height and nine (9) feet above grade level.

The location of said privilege shall be as shown on prints kept on file with the Department of Business Affairs and Consumer Protection and the Office of the City Clerk.

Said privilege shall be constructed in accordance with plans and specifications approved by the Department of Transportation (Division of Project Development) and Zoning Department - Signs.

This grant of privilege in the public way shall be subject to the provisions of Section 10-28-015 and all other required provisions of the Municipal Code of Chicago.

The grantee shall pay to the City of Chicago as compensation for the privilege #1103044 herein granted the sum of three hundred (\$300.00) per annum in advance.

A 25% penalty will be added for payments received after due date.

The permit holder agrees to hold the City of Chicago harmless for any damage, relocation or replacement costs associated with damage, relocation or removal of private property caused by the City performing work in the public way.

Authority herein given and granted for a period of five (5) years from and after Date of Passage.

Alderman




Bob Fioretti 2nd Ward

10'-0" x 326"
 VISUAL SURFACE AREA T.B.D.
 NOTE: ACTUAL SURFACE AREA T.B.D.




◆ S2
 SCALE: 1/4"=1'

(1) ONE S.F. L.E.D. Int.-Illuminated Exterior Display
 FACE TO BE ROUTED OUT ALUMINUM WITH 3/4" PUSH THROUGH ACRYLIC
 WITH APPLIED VINYL. VERIFY SIZE AND RADIUS

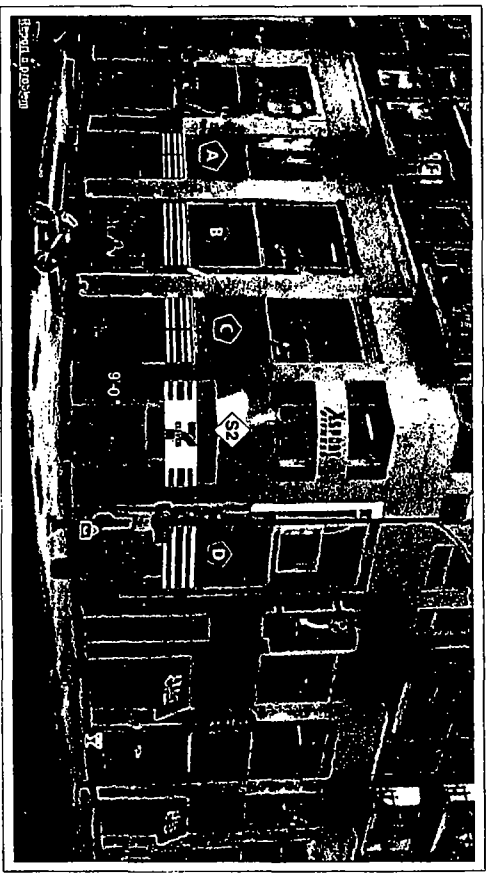

7 COLORS
 PLUS 146 Colors
 PLUS 1297 Red Ink
 PLUS 342 Green Ink
 PLUS 214 Green Ink

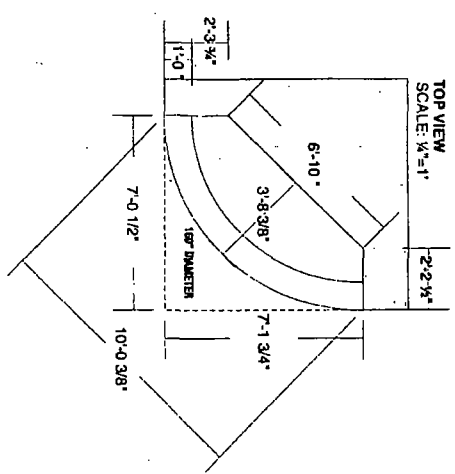

DOYLE
 GENERAL SIGN CONTRACTORS
 323 INTERSTATE RD., BOX 1082
 ADDISON, IL. 60101
 630-434-4480
 FAX 630-434-2482


DATE	REVISION
5/12/12	ADD SECTION
5/12/12	REMOVE PART

CUSTOMER APPROVAL DATE

The design, the original and registered work of Doyle Sign Contractors, Inc. is hereby approved for reproduction in any form without the registered owner's consent. The sign to this design may be purchased.

CLIENT 7-Eleven (#TBD)
 Address 801 South State Street
 CITY Chicago STATE IL DESIGNER OF SALESPERSON TD

DRAW. NO. 12330-Z SCALE: Noted DATE: 08.08.2012 SHEET NO. 1 of 2

 



12/12/2012

Alderman **Bob Fioretti**
Ward # **02**
City of Chicago
City Hall, Room **300**
121 North LaSalle Street
Chicago, Illinois 60602

Re: An ordinance to use and maintain a portion of the public right-of-way for **one (1) sign(s)** for **7 ELEVEN #36033H**, adjacent to the premises known as **801 S. State St.**

Dear Alderman **Bob Fioretti**:

The applicant referenced above has requested the use of the public right-of-way for a **sign(s)**. An ordinance has been prepared by the Department of Business Affairs and Consumer Protection – Business Assistance Center - Public Way Use Unit for presentation to the City Council. Because this request was made for properties located in your ward, as approved by you as per the attached, I respectfully request that you introduce the attached ordinance at the next City Council meeting.

If you have any questions regarding this ordinance, please contact Anthony Bertuca at (312) 744-5506.

Department of Business Affairs and Consumer Protection