



City of Chicago



O2018-2721

Office of the City Clerk

Document Tracking Sheet

Meeting Date:	3/28/2018
Sponsor(s):	Tunney (44)
Type:	Ordinance
Title:	Grant(s) of privilege in public way for Lakeview Chamber of Commerce - park benches
Committee(s) Assignment:	Committee on Transportation and Public Way

ORDINANCE
LAKEVIEW CHAMBER OF COMMERCE
Acct. No. 270704 - 79
Permit No. 1132047

Be It Ordained by the City Council of the City of Chicago:

SECTION 1. Permission and authority are hereby given and granted to LAKEVIEW CHAMBER OF COMMERCE, upon the terms and subject to the conditions of this ordinance to construct, install, maintain and use six (6) Park bench(s) on the public right-of-way adjacent to its premises known as 3505 N. Southport Ave..

Said Park bench(s) at N SOUTHPORT measure(s):

One (1) at four point zero nine (4.09) feet in length, and one point four six (1.46) foot in width for a total of five point nine seven (5.97) square feet.

Two (2) at five point zero one (5.01) feet in length, and one point four six (1.46) foot in width for a total of fourteen point six three (14.63) square feet.

One (1) at two point one five (2.15) feet in length, and one point four six (1.46) foot in width for a total of three point one four (3.14) square feet.

Two (2) at five point zero four (5.04) feet in length, and one point four six (1.46) foot in width for a total of fourteen point seven two (14.72) square feet.

The location of said privilege shall be as shown on prints kept on file with the Department of Business Affairs and Consumer Protection and the Office of the City Clerk.

Said privilege shall be constructed in accordance with plans and specifications approved by the Department of Transportation (Division of Project Development).

This grant of privilege in the public way shall be subject to the provisions of Section 10-28-015 and all other required provisions of the Municipal Code of Chicago.

The grantee shall pay to the City of Chicago as compensation for the privilege #1132047 herein granted the sum of four hundred fifty (\$450.00) per annum in advance.


A 25% penalty will be added for payments received after due date.

The permit holder agrees to hold the City of Chicago harmless for any damage, relocation or replacement costs associated with damage, relocation or removal of private property caused by the City performing work in the public way.





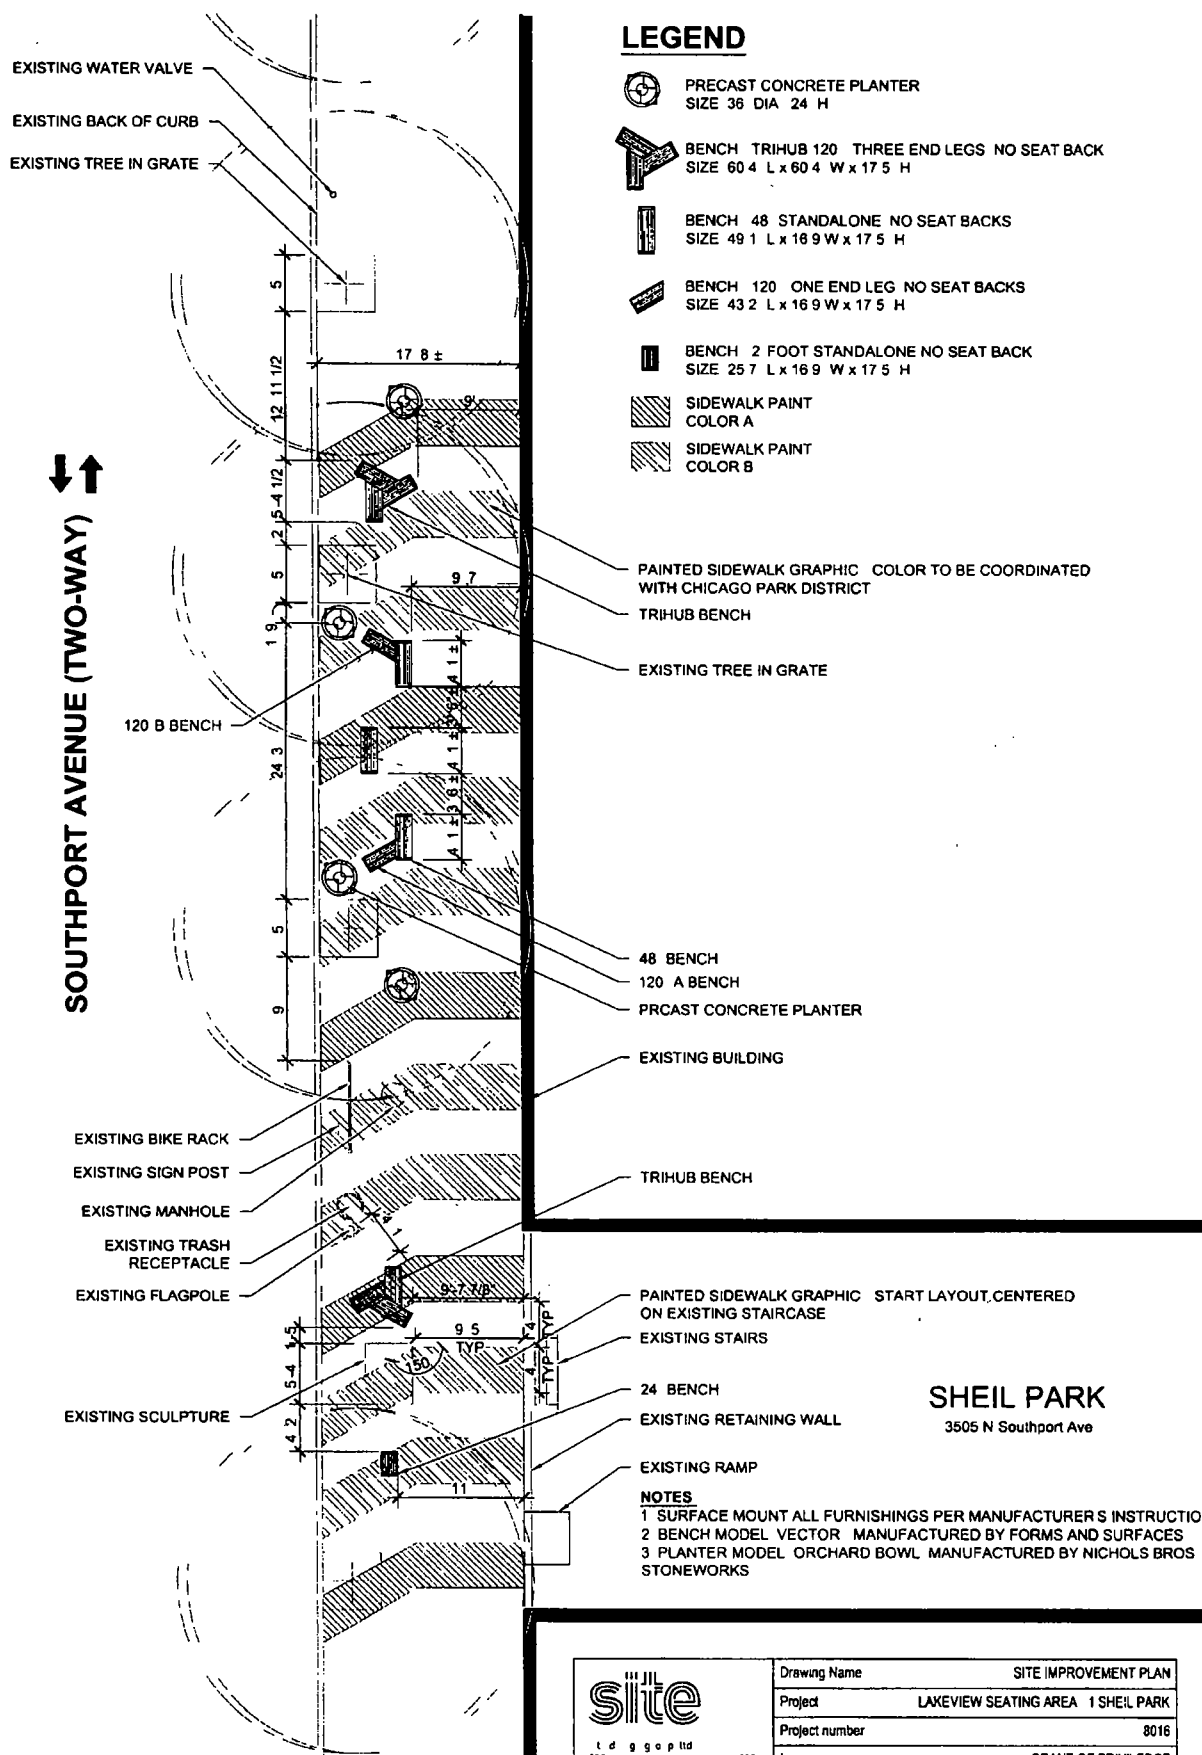


Authority herein given and granted for a period of five (5) years from and after Date of Passage.

Alderman


Thomas Tunney 44th Ward



LEGEND

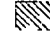-  PRECAST CONCRETE PLANTER
SIZE 36 DIA 24 H
-  BENCH TRIHUB 120 THREE END LEGS NO SEAT BACK
SIZE 60 4 L x 60 4 W x 17 5 H
-  BENCH 48 STANDALONE NO SEAT BACKS
SIZE 49 1 L x 16 9 W x 17 5 H
-  BENCH 120 ONE END LEG NO SEAT BACKS
SIZE 43 2 L x 16 9 W x 17 5 H
-  BENCH 2 FOOT STANDALONE NO SEAT BACK
SIZE 25 7 L x 16 9 W x 17 5 H
-  SIDEWALK PAINT
COLOR A
-  SIDEWALK PAINT
COLOR B

SOUTHPORT AVENUE (TWO-WAY)

SHEIL PARK
3505 N Southport Ave


NOTES


- 1 SURFACE MOUNT ALL FURNISHINGS PER MANUFACTURER'S INSTRUCTION
- 2 BENCH MODEL VECTOR MANUFACTURED BY FORMS AND SURFACES
- 3 PLANTER MODEL ORCHARD BOWL MANUFACTURED BY NICHOLS BROS STONWORKS

1

SITE IMPROVEMENT PLAN

1" = 10' 0"

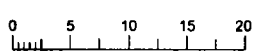

 t d g g o p l t d 888 so th m ch g a e e #1000 ch g ll oi 60605 www.s t d i g m	Drawing Name		SITE IMPROVEMENT PLAN	
	Project		LAKEVIEW SEATING AREA 1 SHEIL PARK	
	Project number		8016	
	Issuance		GRANT OF PRIVILEGE	
Drawn by	BK	Date	02 14 18	
		Drawing No		L101