



City of Chicago



Or2015-461

Office of the City Clerk

Document Tracking Sheet

Meeting Date:	7/29/2015
Sponsor(s):	Ervin (28)
Type:	Order
Title:	Issuance of permits for sign(s)/signboard(s) at 2242 W Harrison St
Committee(s) Assignment:	Committee on Zoning, Landmarks and Building Standards

Committee on Zoning, Landmarks, and Building Standards

(Signs)

ORDERED, That the Commissioner of Buildings is hereby directed to issue a sign permit to: (Contractor's name and address)

Comet Neon, Inc.

1120 North Ridge Avenue

Lombard, Illinois 60148

for the erection of a sign/signboard over 24 feet in height and/or over 100 square feet (in area of one face) at: (Business Name & Address)


Veterinary Specialty Center (VSC at Illinois)

2242 West Harrison Street

Chicago, Illinois 60612

Dimensions: Length 15 feet **Height** 9 feet
Height above grade/roof to top of sign 18 feet
TOTAL SQUARE FOOT AREA: 135 feet

Such sign(s) shall comply with all applicable provisions of TITLE 17 of the Chicago Zoning Ordinance and all other applicable provisions of the Municipal Code of the City of Chicago governing the construction and maintenance of outdoor signs, signboards and structures.

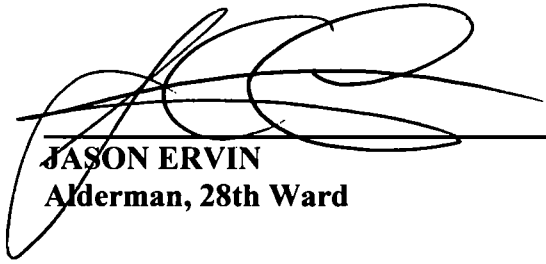


JASON ERVIN
Alderman, 28th Ward

CITY OF CHICAGO
DEPARTMENT OF ZONING AND USE PLANNING
SIGN SITE PLAN

(ALL INFORMATION MUST BE COMPLETED AND LEGIBLE)

Site Address: 2242 W. Harrison St. Chicago, IL 60612 1 of 1 applications

Sign Company: Comet Neon Inc. Rep Name: Marcin Wolak

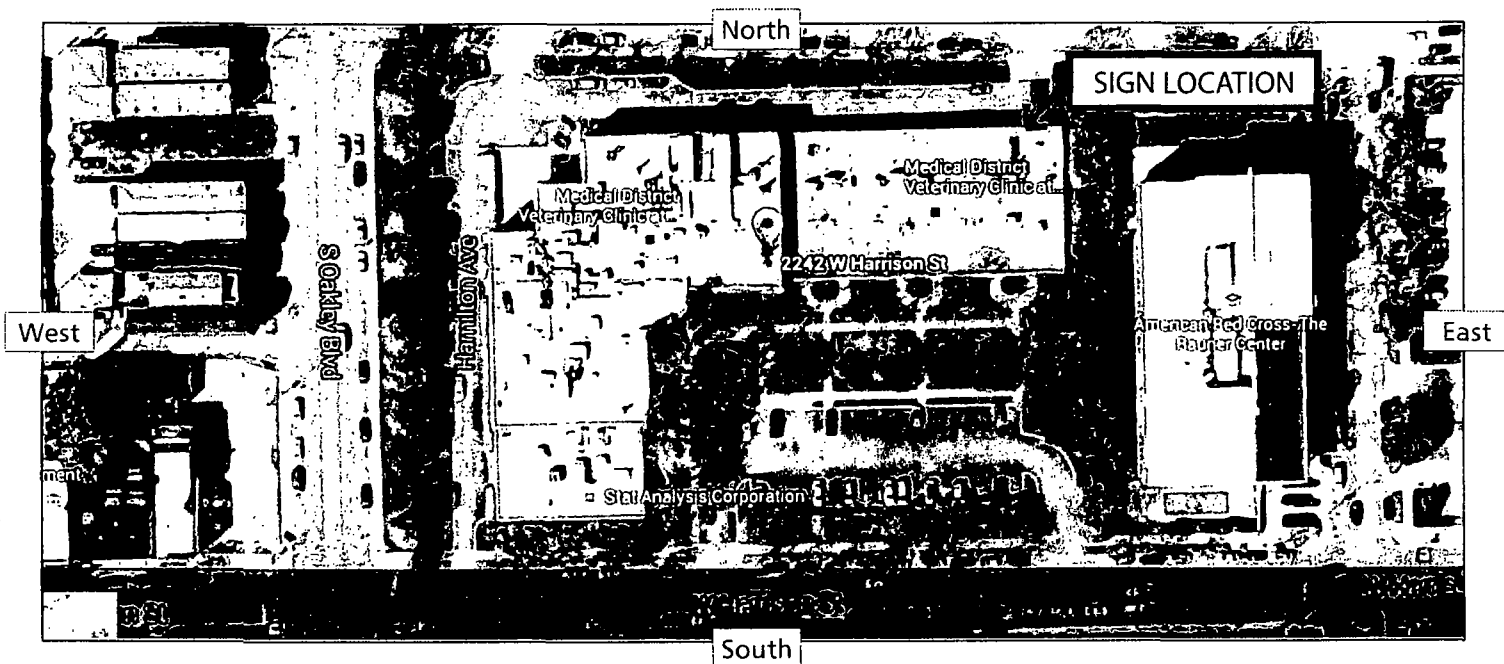

SIGN USE:

Bus. ID (On-premise)
 Business Lice#

EXEMPT (VETERINARY OFFICE)

Advertising (Off premise)

PERMIT TYPE:

New Construction
 Change of Face
 Previous Permit #

TYPE OF SIGN:

Flat Wall
 Freestanding
 Awning
 Marquee
 High Rise Building
 Projecting Private
 Projecting Public Way
 Public Way Use-Permit #

SIGN CHARACTERISTICS:

Non-Illuminated
 Illuminated
 Changing Image
 Video Display
 Flashing

DISTANCE FROM:

Curb Line: 49 ft.
 Expressway, Toll Roads
 or Major Route
 (n/a if over 1000 ft) 175 ft.
 Park (over 10 acres) 500 ft.
 Residential Zone N/A
 Existing Off-premise on
 Same Side of Street: N/A

TOTAL SQUARE FOOTAGE:

Square footage of this proposed sign 135 sq. ft.
 Gross area of all proposed signs 135 sq. ft.
 Area of all existing signs
 (not including proposed) on Zoning Lot 0 sq. ft.

Signature: Marcin Wolak

Date: 06/02/15

15' X 9' FLUSH-MOUNT, SINGLE-SIDED, INTERNALLY-ILLUMINATED SIGN CABINET

15' ft.




9' ft.

9" in.



TYPICAL SINGLE-FACE INTERNALLY-ILLUMINATED SIGN CABINET

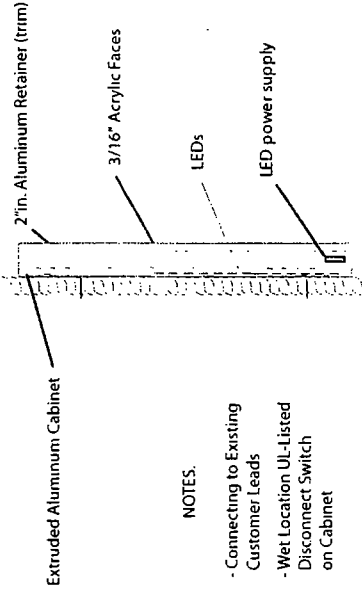


NOTES.

- Connecting to Existing Customer Leads
- Wet Location UL-Listed Disconnect Switch on Cabinet


(All fasteners are galvanized or non-corrosive.)

③ Section View
Not To Scale

STREET FRONTAGE: 370' ft.

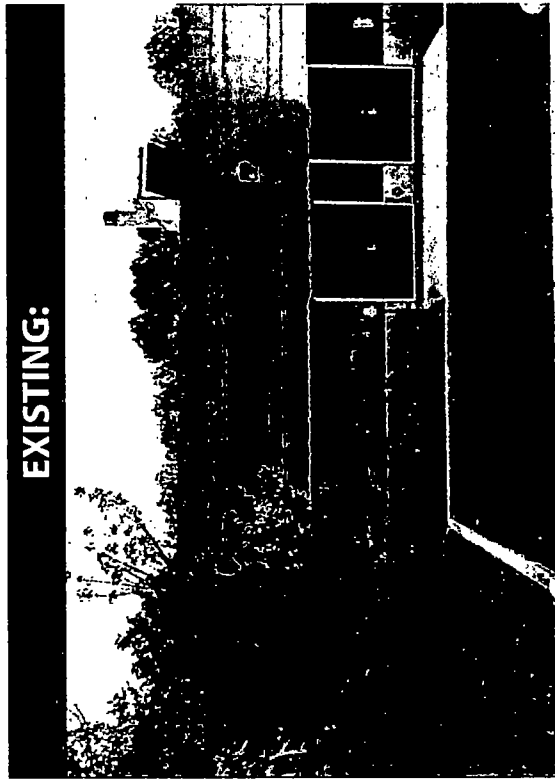

HEIGHT ABOVE GRADE (TO BOTTOM OF SIGN): 9' ft.

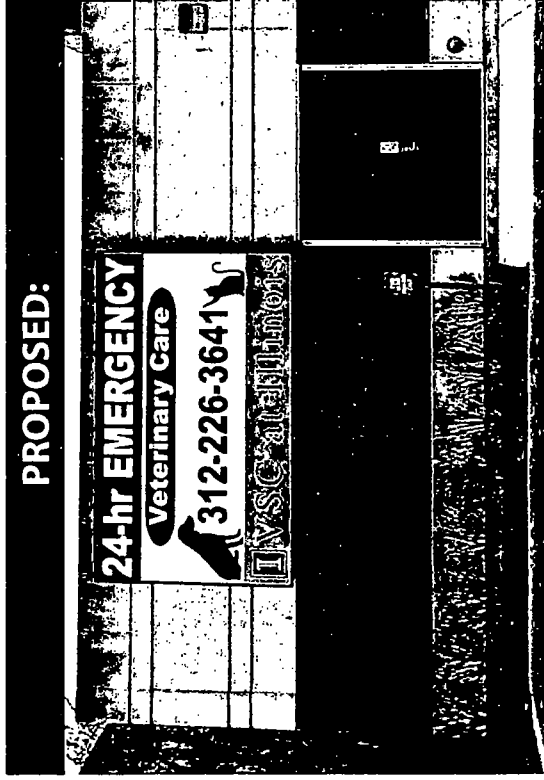

1120 N. Ridge Ave.
Lombard, IL 60148
Phone: (630) 656-1085
Fax: (630) 656-1088
Email: cnpermits@gmail.com

COMET Mean
— SIGNS · AWNINGS · SERVICE —

Client Name: VSC at Illinois
Location: 2242 W. Harrison St.
Chicago, IL 60612

Start Date: 05/25/15
Drawn By: Marcin Wolak
Job#: N/A
Drawing#: N/A
Page: 1 of 1

.....
Client Approval
.....
Landlord Approval