



City of Chicago



O2013-4051

Office of the City Clerk

Document Tracking Sheet

Meeting Date:	5/8/2013
Sponsor(s):	Reilly, Brendan (42)
Type:	Ordinance
Title:	Grant(s) of privilege in public way for Fitplex - banners
Committee(s) Assignment:	Committee on Transportation and Public Way

ORDINANCE
FITPLEX
Acct. No. 33526 - 3
Permit No. 1106151

Be It Ordained by the City Council of the City of Chicago:

SECTION 1. Permission and authority are hereby given and granted to FITPLEX, upon the terms and subject to the conditions of this ordinance to maintain and use, as now constructed, two (2) Banner(s) projecting over the public right-of-way adjacent to its premises known as 1235 N. La Salle Dr..

Said Banner(s) at N La Salle measure(s):

Two (2) at two (2) feet in length, and twelve (12) feet in width for a total of forty-eight (48) square feet.

The location of said privilege shall be as shown on prints kept on file with the Department of Business Affairs and Consumer Protection and the Office of the City Clerk.

Said privilege shall be constructed in accordance with plans and specifications approved by the Zoning Department - Signs.

This grant of privilege in the public way shall be subject to the provisions of Section 10-28-015 and all other required provisions of the Municipal Code of Chicago.


The grantee shall pay to the City of Chicago as compensation for the privilege #1106151 herein granted the sum of one hundred fifty (\$150.00) per annum in advance.

A 25% penalty will be added for payments received after due date.

The permit holder agrees to hold the City of Chicago harmless for any damage, relocation or replacement costs associated with damage, relocation or removal of private property caused by the City performing work in the public way.


Authority herein given and granted for a period of five (5) years from and after 03/12/2013.

Alderman _____

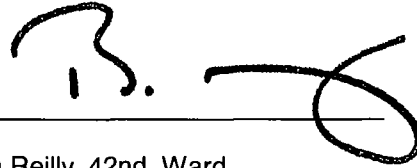

Brendan Reilly 42nd Ward

LEVEL

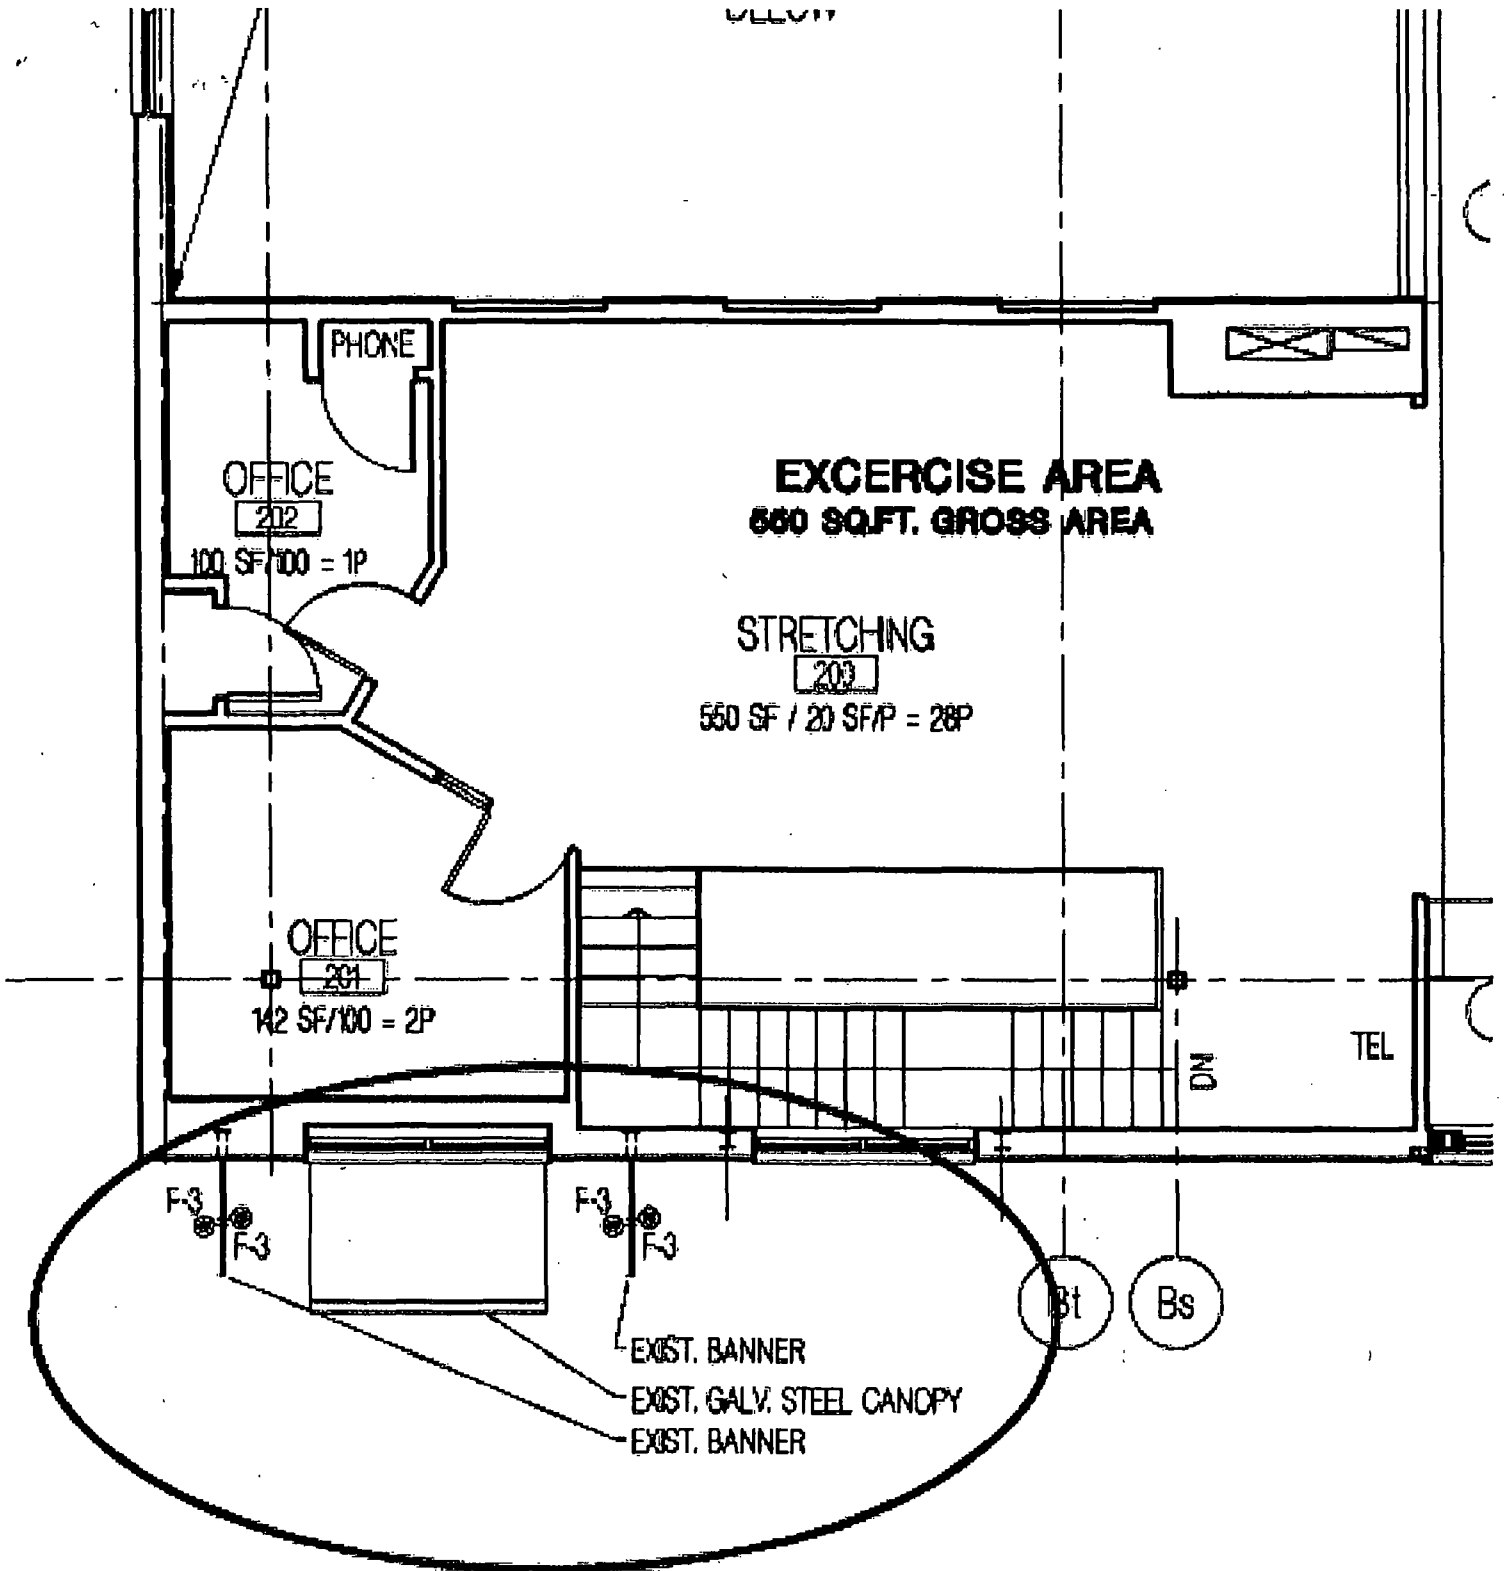

2
A22

SECOND FLOOR PLAN

SCALE: 1/8"=1'-0"

