



City of Chicago



O2016-3232

Office of the City Clerk

Document Tracking Sheet

Meeting Date:	4/13/2016
Sponsor(s):	Smith (43)
Type:	Ordinance
Title:	Grant(s) of privilege in public way for CB2
Committee(s) Assignment:	Committee on Transportation and Public Way

ORDINANCE
CB2
Acct. No. 85718 - 7
Permit No. 1122120

Be It Ordained by the City Council of the City of Chicago:

SECTION 1. Permission and authority are hereby given and granted to CB2, upon the terms and subject to the conditions of this ordinance to maintain and use, as now constructed, two (2) Roof Overhang(s) projecting over the public right-of-way adjacent to its premises known as 800 W. North Ave..

Said Roof Overhang(s) at W. North Ave. measure(s):

One (1) at thirty-six point five (36.5) feet in length, and point six seven (.67) feet in width for a total of twenty-four point four six (24.46) square feet. Existing roof overhang is approximately twelve (12) feet above grade level.

Said Roof Overhang(s) at N. Halsted St. measure(s):

One (1) at twenty (20) feet in length, and point six seven (.67) feet in width for a total of thirteen point four (13.4) square feet. Existing roof overhang is approximately twelve (12) feet above grade level.

The location of said privilege shall be as shown on prints kept on file with the Department of Business Affairs and Consumer Protection and the Office of the City Clerk.

Said privilege shall be constructed in accordance with plans and specifications approved by the Department of Planning and Development and Department of Transportation (Division of Project Development).

This grant of privilege in the public way shall be subject to the provisions of Section 10-28-015 and all other required provisions of the Municipal Code of Chicago.


The grantee shall pay to the City of Chicago as compensation for the privilege #1122120 herein granted the sum of eight hundred (\$800.00) per annum in advance.

A 25% penalty will be added for payments received after due date.

The permit holder agrees to hold the City of Chicago harmless for any damage, relocation or replacement costs associated with damage, relocation or removal of private property caused by the City performing work in the public way.


Authority herein given and granted for a period of five (5) years from and after 03/01/2016.

Alderman

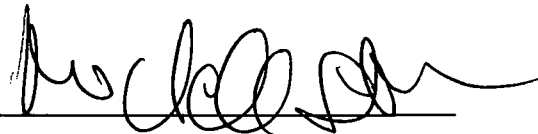

Michele Smith 43rd Ward

OVERHANG SCHEDULE	OVERHANG DIMENSION
1 SIGNBAND - NORTH AVENUE	5'-0"
2 BLADE SIGN - NORTH AVENUE	3'-9"
3 BLADE SIGN - HALSTED STREET	3'-9"
4 CEILING OVERHANG - NORTH AVENUE	8"
5 CEILING OVERHANG - HALSTED STREET	8"

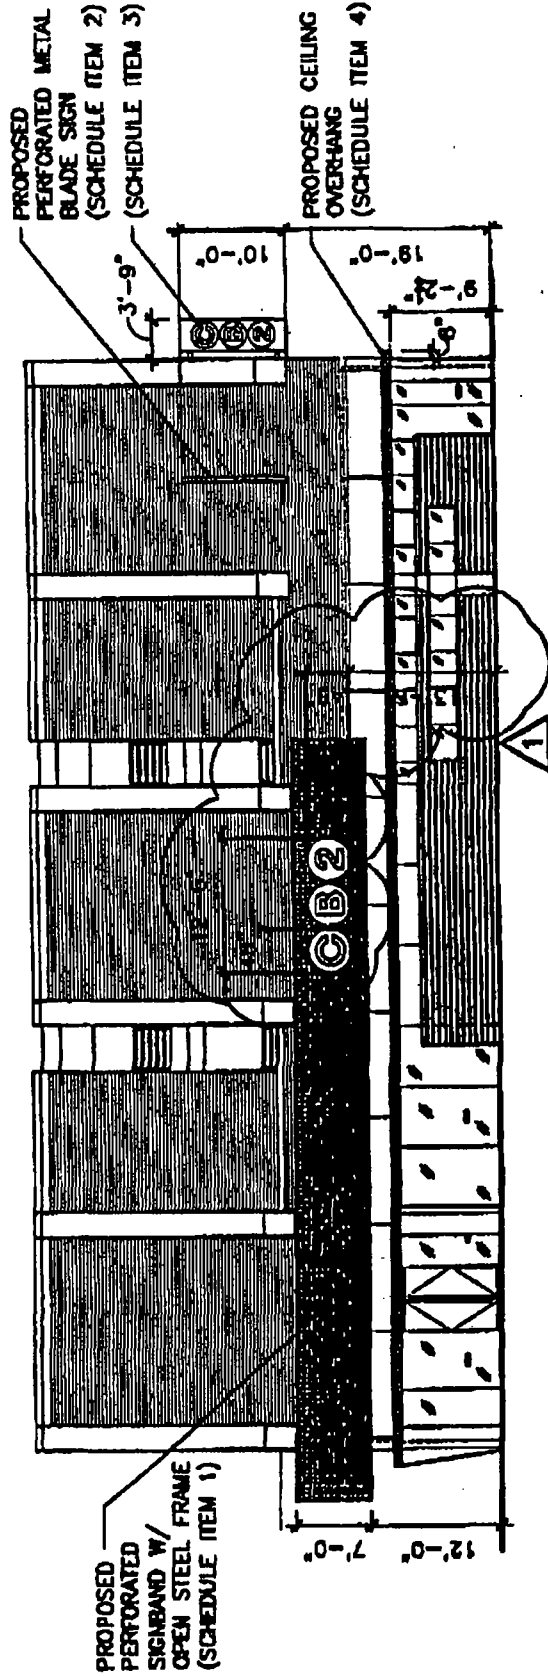

1 SOUTH ELEVATION

SCALE 1/16" = 1'-0"

NOTE: SHADED ELEMENTS REQUIRE ORDINANCE ALLOWING USE OF THE PUBLIC WAY



06.20.03



North & Halsted

06.19.03

SK-1b

38 WEST ERIE STREET
CHICAGO, ILLINOIS 60610-6967
T 312.337-4977 F 312.337-6792

KQA

Kathryn Quinn
Architects | ADMIN@KQUINNARCH.COM