



Office of the Chicago City
Clerk



Or2011-1113

Office of the City Clerk

City Council Document Tracking Sheet

Meeting Date:	11/16/2011
Sponsor(s):	Reilly, Brendan (42)
Type:	Order
Title:	Issuance of permit(s) for sign(s)/signboard(s) at 151 N State St - Banner No. 5
Committee(s) Assignment:	Committee on Zoning, Landmarks and Building Standards

Committee on Zoning, Landmarks
and Building Standards
City Council Meeting, November 14, 2011
Alderman Brendan Reilly, 42nd Ward
Sign Order

ORDERED, That the Commissioner of Buildings is hereby directed to issue a sign permit to:

ICON IDENTITY SOLUTIONS
1418 Elmhurst Rd
Elk Grove Village, IL 60007

For the erection of a sign/signboard over 24 feet in height and/or over 100 square feet (in area of one face) at:

Walgreens
151 N State Street
Chicago, IL 60601

Sign description: Banner # 5 Reads: Walgreens

Dimensions: length 43'0" height 3'6"

Height above grade/roof to top of sign 65 feet


Total Square Foot Area 151 square feet


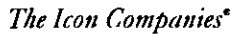


Elevation South

Such sign shall comply with all applicable provisions of TITLE 17 of the Chicago Zoning Ordinance and all other applicable provisions of the Municipal Code of the City of Chicago governing the construction and maintenance of outdoor signs, signboards and structures.

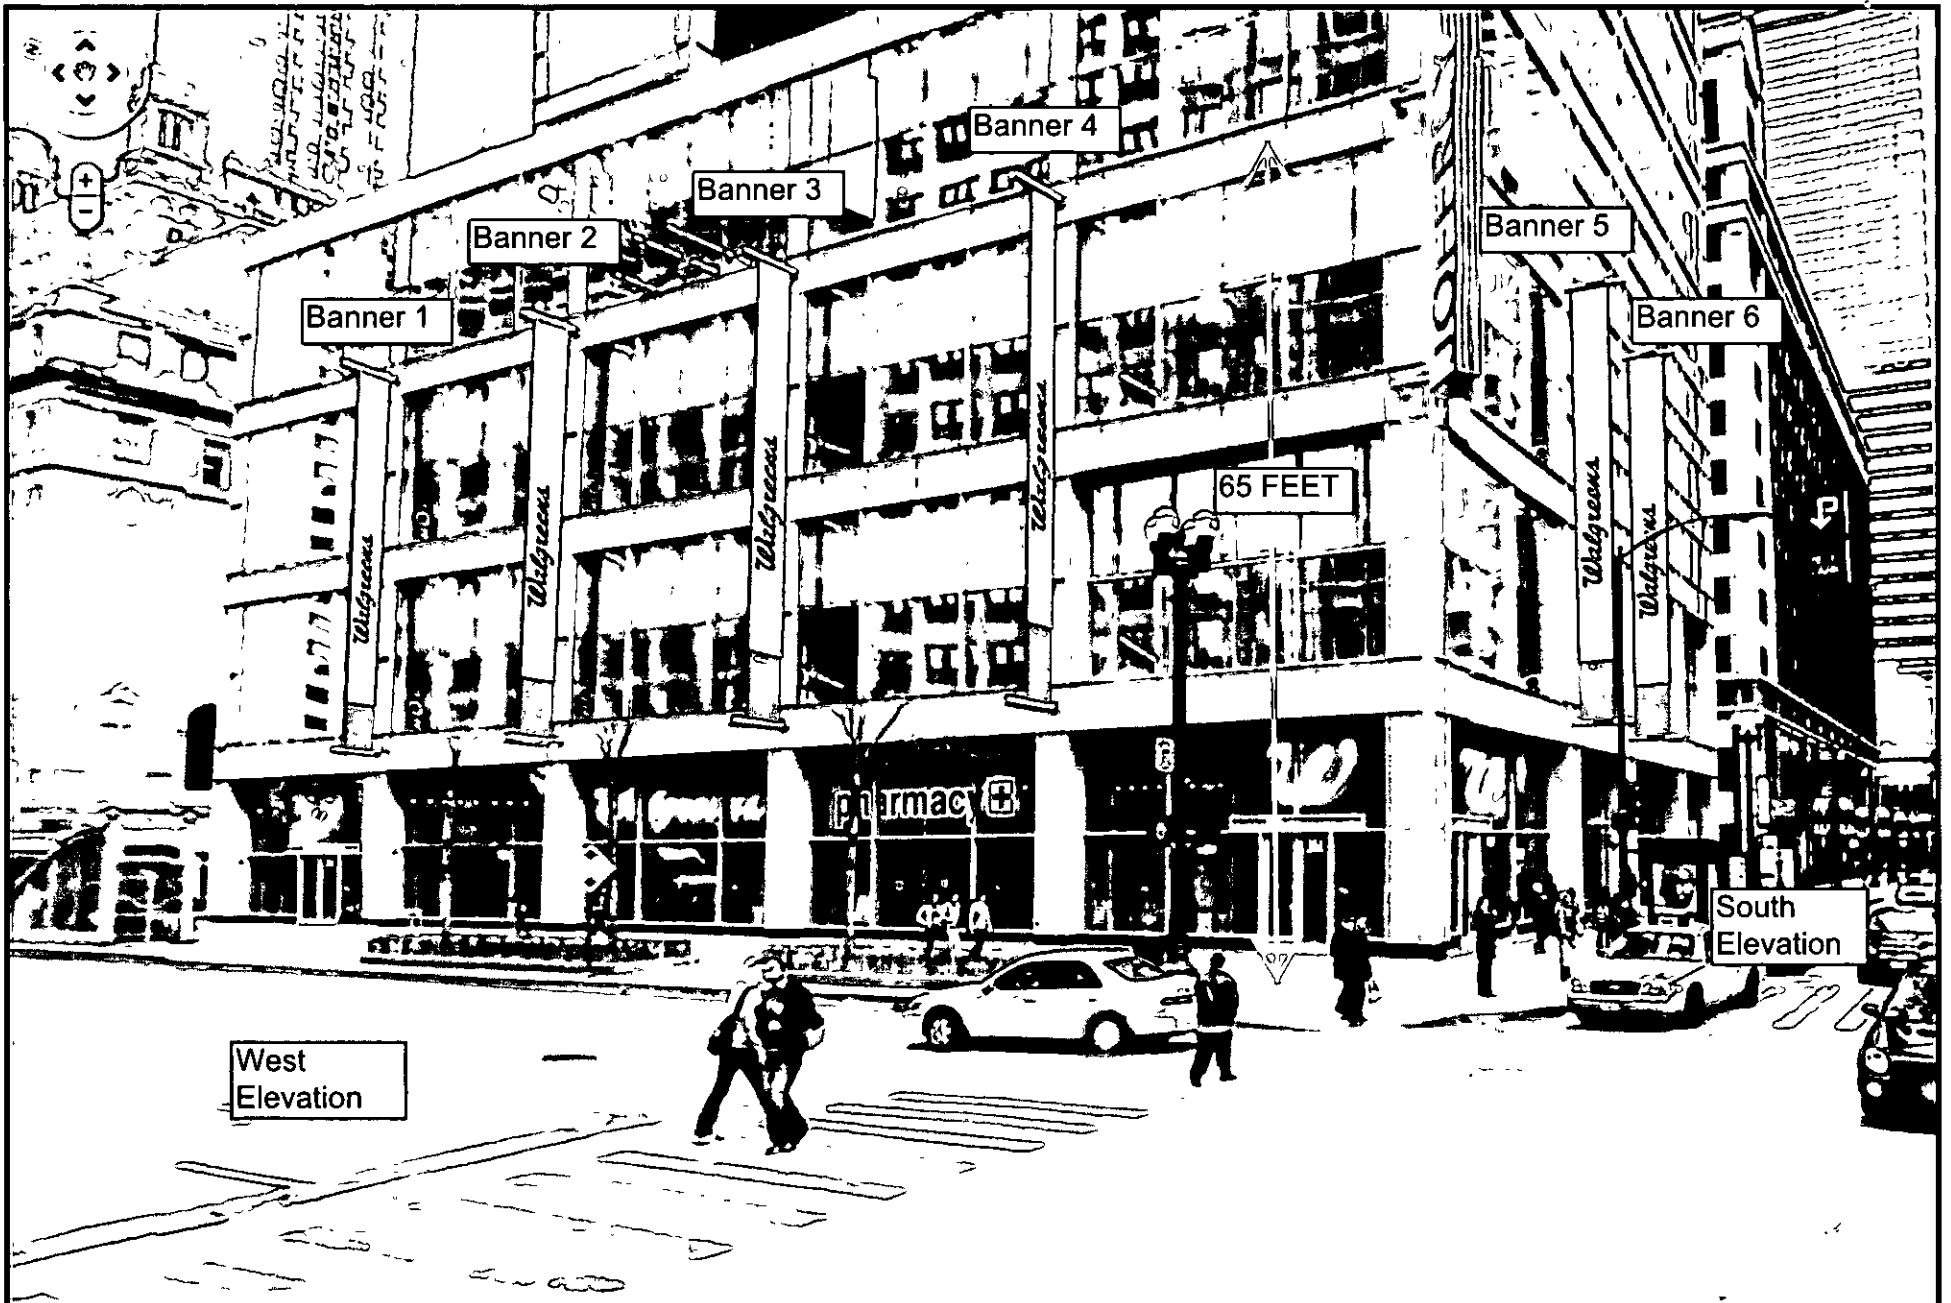


Brendan Reilly
Alderman, 42nd Ward




	RECOMMENDATIONS		PROJECT # 0000	SUBMITTAL IS: <input type="checkbox"/> APPROVED <input type="checkbox"/> APPROVED AS NOTED <input type="checkbox"/> REVISED AND RESUBMIT	CLIENT CONTRACTOR _____ DATE	DATE: 10/28/11 Rev 1: 00/00/00 Rev 2: 00/00/00 Rev 3: 00/00/00 Rev 4: 00/00/00 Rev 5: 00/00/00	SCALE As Noted	DRAWN BY AR	PAGE #. 1	  <small>Icon Identity Solutions</small>	 <small>ImageCare Maintenance Services</small>
	ADDRESS: State St. & Randolph St. CITY/STATE: Chicago, IL ZIP: 60601	LOCATION # 0000	FILE PATH: Active\ACCOUNTS\W\Walgreens\B\B of Materials\2000-Present Drawings\ State and Randolph\State_Randolph_BANNERS.cdr	DRAWINGS PREPARED BY							


Drawings are the exclusive property of Icon Identity Solutions Inc. Any unauthorized use or duplication is not permitted

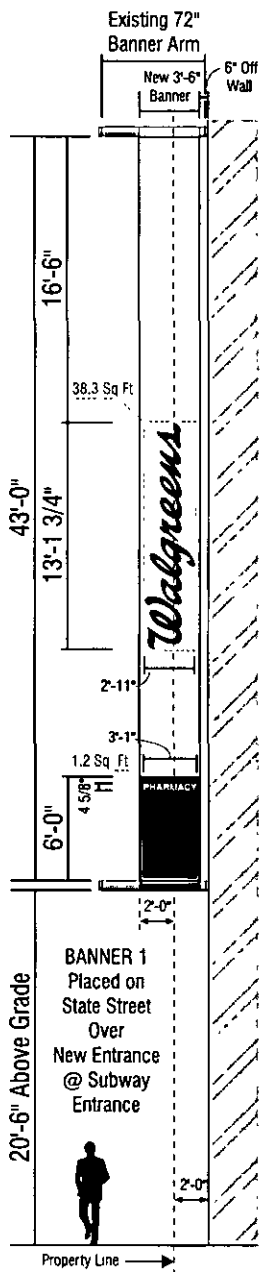


BANNER 1
Placed on
State Street
Over
New Entrance
@ Subway
Entrance

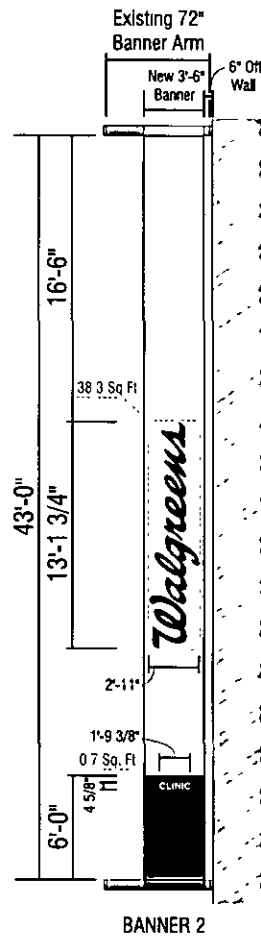


BANNER 2

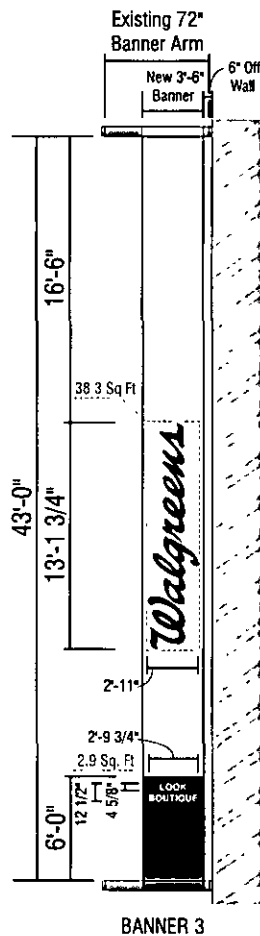


BANNER 3

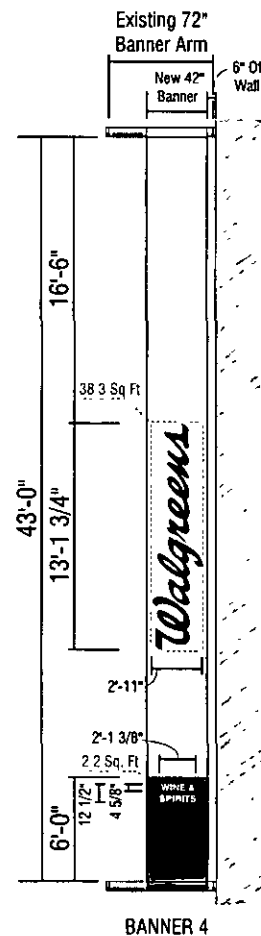

BANNER 4

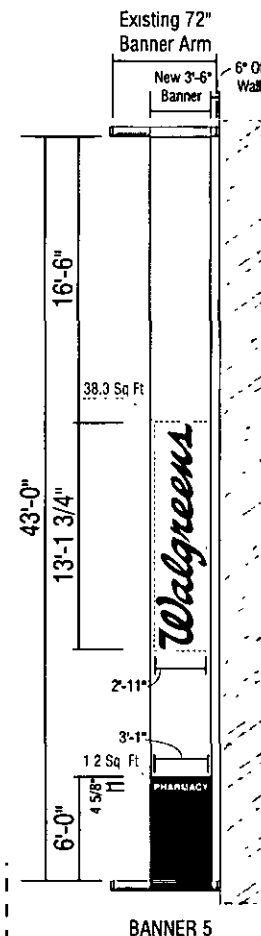

BANNER 5
Placed on Randolph Street
Over Entrance

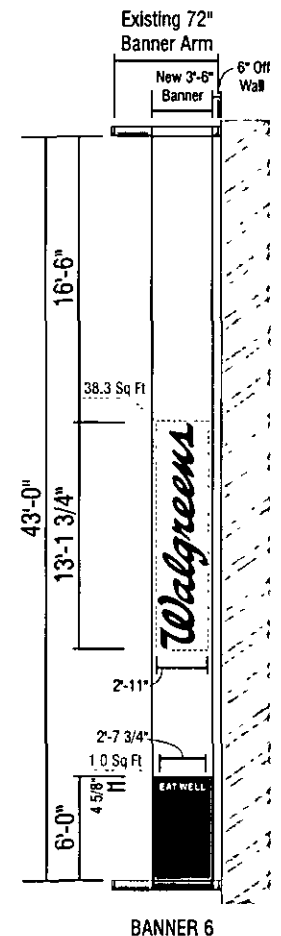

BANNER 6

State Street Placement

Randolph
Street Placement

151 SF per banner

D/F BANNER(S)

FOR OUTDOOR USE

Scale: 3/32" = 1'-0"

Qty: 1 Each; 6 Total

1/4" DEPTH (OR LESS), WHITE BANNER w/ BLUE FIELD; RED LOGOTYPE
READING "Walgreens" ON WHITE AREA AS SHOWN.

WHITE COPY w/ VARIOUS READING ON BLUE FIELD AS SHOWN.



RECOMMENDATIONS

ADDRESS: State St. & Randolph St.
CITY/STATE: Chicago, IL
ZIP: 60601

PROJECT # 0000	SUBMITTAL IS. <input type="checkbox"/> APPROVED <input type="checkbox"/> APPROVED AS NOTED <input type="checkbox"/> REVISED AND RESUBMIT	CLIENT CONTRACTOR DATE
LOCATION # 0000	FILE PATH Active\ACCOUNTS\W\Walgreens\Bill of Materials\2000-Present Drawings\ State and Randolph\State_Randolph_BANNERS.cdr	
Drawings are the exclusive property of Icon Identity Solutions Inc.. Any unauthorized use or duplication is not permitted		

DATE: 10/28/11	SCALE: As Noted
Rev. 1: 00/00/00	DRAWN BY AR
Rev. 2: 00/00/00	PAGE # 2
Rev. 3: 00/00/00	
Rev. 4: 00/00/00	
Rev. 5: 00/00/00	

DRAWINGS PREPARED BY





CITY OF CHICAGO

DEPARTMENT OF BUILDINGS

Sign Permit Application

5

APPROVAL NUMBER	APPLICATION NUMBER 100118740	ANNUAL FEE	WORK CODE	DRAWINGS ATTACHED <input type="checkbox"/> YES <input type="checkbox"/> NO
DATE OF APPLICATION 11/15/2011	ADDRESS OF SIGN 151 N STATE ST. 60601	BUILDING	ORIGINAL PERMIT NUMBER	TYPE OF SIGN FLAT OR BOX
TYPE OF PERMIT NEW CONSTRUCTION (SIGN)	PAYER OF ANNUAL FEE WALGREENS CO. 151 N STATE STREET CHICAGO IL 60601 (888)660-1295	SIGN MANUFACTURER ICON IDENTITY SOLUTIONS	ADDRESS WHERE SIGN CAN BE SEEN FROM STREET	LENGTH FT 3 IN 6
PERMIT NUMBER 0	RECONSTRUCTION CONTROL NUMBER	TYPE OF SUPPORT FOR SIGN BUILDING	SIGN LEADERS SUPPORT METHODS NONE	HEIGHT FT 13 IN 0
ANNUAL FEE	CONSTRUCTION FEE 200.00	TYPE OF SWITCH	LOCATION OF SWITCH	NO OF LAMPS
1917 B FEE	TOTAL FEE 200.00	SIGN LOCATION BANNER #5- FLEX FACE BANNER IS DIGITALLY PRINTED AND INSTALLED ON EXISTING BANNER BRACKETS. FACES RANDOLPH ST.	NO OF HALLS/STAIR ENCLOSURES	TOTAL WATTAGE
AMOUNT PAID 200.00	BALANCE DUE	CONTRACTOR WILL INSTALL <input checked="" type="checkbox"/> LEADERS <input checked="" type="checkbox"/> CUSTOMER LEADS	NO OF TRANSFORMERS	TYPE OF LAMP

The undersigned certifies that the statements in this application are true and correct and that all work done under the proposed permit will conform to the requirements of the Chicago Municipal Code.

REG. NO.	BOND NO.	REG. NO.	E00820
CONTACT NUMBER	SIGNER	ICON IDENTITY SOLUTIONS	SIGNER
ADDRESS	ADDRESS	1418 FILMHURST ROAD	1418 FILMHURST ROAD
SIGNER'S SIGNATURE	SIGNATURE	1418 FILMHURST ROAD	1418 FILMHURST ROAD

The permit issued on this application will authorize only signs here applied for. If other signs are to be created they must be covered by additional permits.

City of Chicago
Rahm Emanuel, MayorDepartment of Buildings
Michael Merchant, Commissioner

TYPE OF BUSINESS COMMERCIAL, Other _____		SIGN BOND REQUIRED? <input type="checkbox"/> YES	
Name _____		COUNCIL ORDER REQUIRED <input checked="" type="checkbox"/> YES	
LIC # _____		INSPECTION PERMISSION REQUIRED FROM CHIEF ELECTRICAL	
Renewal Date: _____		<input type="checkbox"/> YES	
Projects Over:		IF YES, ATTACH LETTER OF REQUEST	
<input checked="" type="checkbox"/> Private Property			
<input checked="" type="checkbox"/> Public Way Grant Permit #: 1098664			
<input checked="" type="checkbox"/> Planned Development/Manufacturing PMD/MD PD980		TIMESTAMP	
Zoning District OTHER Other PD980			
TYPE OF SIGN:			
<input type="checkbox"/> ADVERTISING		<input type="checkbox"/> ILLUMINATE <input type="checkbox"/> MOVEABLE	
<input checked="" type="checkbox"/> BUSINESS		<input type="checkbox"/> FLASHING	
TOTAL STRIP FRONTAGE OF LOT (IN FEET)		396	
TOTAL AREA OF NEW SIGN (SQ FT)		151	
TOTAL AREA OF ALL SIGNS ON LOT (SQ FT)		1,534	
HEIGHT OF SIGN ABOVE GRADE (TO TOP)		61ft 0in	
DISTANCE OF CURB LINE TO SIGN (#)		20	
DISTANCE OF STRUCTURE TO SIGN (#)		24	
DISTANCE FROM (#)		SIGN CLERK	
A PUBLIC PARK (OVER 10 ACRES)		APPROVED FOR PERMIT	
B EXPRESSWAY (IF LESS THAN 1,000 FT)			
C RESIDENCE DISTRICT (ADVERTISING SIGNS ONLY)			
IF REPLACEMENT SIGN OR CHANGE OF FACE, WHAT DOES THE EXISTING SIGN READ?			
Original Payee: _____			
Landmark Hold: <input type="checkbox"/>		Status _____	
ZONING (OFFICE USE ONLY)			