



City of Chicago



O2015-6920

Office of the City Clerk
Document Tracking Sheet

Meeting Date:	9/24/2015
Sponsor(s):	Burnett (27)
Type:	Ordinance
Title:	Grant(s) of privilege in public way for Ancor Services LLC
Committee(s) Assignment:	Committee on Transportation and Public Way

ORDINANCE
ANCOR SERVICES, LLC
Acct. No. 401061 - 1
Permit No. 1120144

Be It Ordained by the City Council of the City of Chicago:

SECTION 1. Permission and authority are hereby given and granted to ANCOR SERVICES, LLC, upon the terms and subject to the conditions of this ordinance to construct, install, maintain and use one (1) Door Swing(s) on the public right-of-way adjacent to its premises known as 868 N. Milwaukee Ave..

Said Door Swing(s) at N. Milwaukee Avenue measure(s):

One (1) at three point five (3.5) feet in length, and one point five (1.5) foot in width for a total of five point two five (5.25) square feet.

The location of said privilege shall be as shown on prints kept on file with the Department of Business Affairs and Consumer Protection and the Office of the City Clerk.

Said privilege shall be constructed in accordance with plans and specifications approved by the Department of Transportation (Division of Project Development).

This grant of privilege in the public way shall be subject to the provisions of Section 10-28-015 and all other required provisions of the Municipal Code of Chicago.

The grantee shall pay to the City of Chicago as compensation for the privilege #1120144 herein granted the sum of seventy-five (\$75.00) per annum in advance.


A 25% penalty will be added for payments received after due date.

The permit holder agrees to hold the City of Chicago harmless for any damage, relocation or replacement costs associated with damage, relocation or removal of private property caused by the City performing work in the public way.

Authority herein given and granted for a period of five (5) years from and after Date of Passage.

Alderman _____


Walter Burnett Jr. 27th Ward

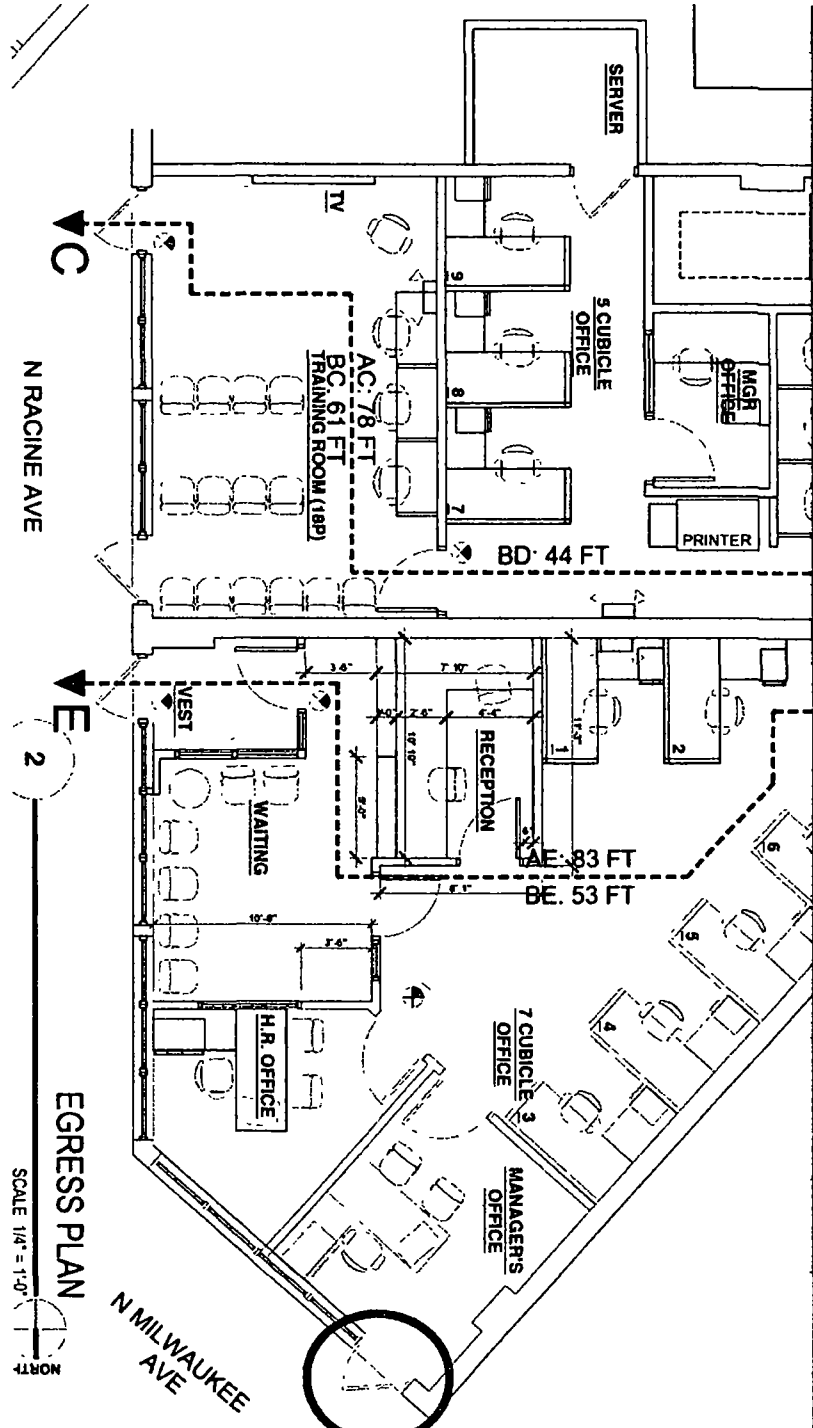

EGRESS PLAN

SCALE 1/4" = 1'-0"



.LTD
 RIDGE IL, 60068
 -7440
 -5231
 if.com

DEMOLITION/ EGRESS PLAN

EXISTING OFFICE INTERIOR REMODELING
 868 N MILWAUKEE AVE, CHICAGO, IL 60642

868 N. Milwaukee