



# City of Chicago



O2019-1655

Office of the City Clerk

## Document Tracking Sheet

<b>Meeting Date:</b>	3/13/2019
<b>Sponsor(s):</b>	Reilly (42)
<b>Type:</b>	Ordinance
<b>Title:</b>	Canopy(s) for Alter Group, a.k.a. DP Leasehold (Illinois) LLC, The - Privilege No. 1138522
<b>Committee(s) Assignment:</b>	Committee on Transportation and Public Way

ORDINANCE  
THE ALTER GROUP, ALSO KNOWN AS DP LEASEHOLD (ILLINOIS), LLC  
Acct. No. 88191 - 1  
Permit No. 1138522

*Be It Ordained by the City Council of the City of Chicago:*

SECTION 1. Permission and authority are hereby given and granted to THE ALTER GROUP, ALSO KNOWN AS DP LEASEHOLD (ILLINOIS), LLC, upon the terms and subject to the conditions of this ordinance to maintain and use, as now constructed, one (1) Canopy(s) projecting over the public right-of-way adjacent to its premises known as 20 W. Kinzie St..

Said Canopy(s) at W. Kinzie measure(s):  
One (1) at forty (40) feet in length, and ten point seven five (10.75) feet in width for a total of four hundred thirty (430) square feet.

The location of said privilege shall be as shown on prints kept on file with the Department of Business Affairs and Consumer Protection and the Office of the City Clerk.

Said privilege shall be constructed in accordance with plans and specifications approved by the Zoning Department - Sigris.


This grant of privilege in the public way shall be subject to the provisions of Section 10-28-015 and all other required provisions of the Municipal Code of Chicago.


The grantee shall pay to the City of Chicago as compensation for the privilege #1138522 herein granted the sum of sixty-five (\$65.00) per annum in advance.

A 25% penalty will be added for payments received after due date.

The permit holder agrees to hold the City of Chicago harmless for any damage, relocation or replacement costs associated with damage, relocation or removal of private property caused by the City performing work in the public way.

Authority herein given and granted for a period of five (5) years from and after 02/10/2019.

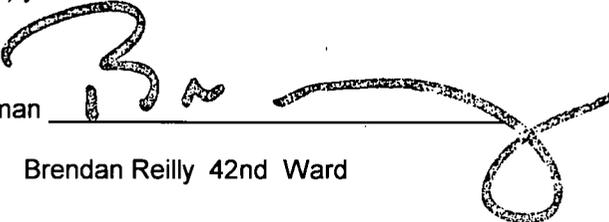Alderman   
Brendan Reilly 42nd Ward

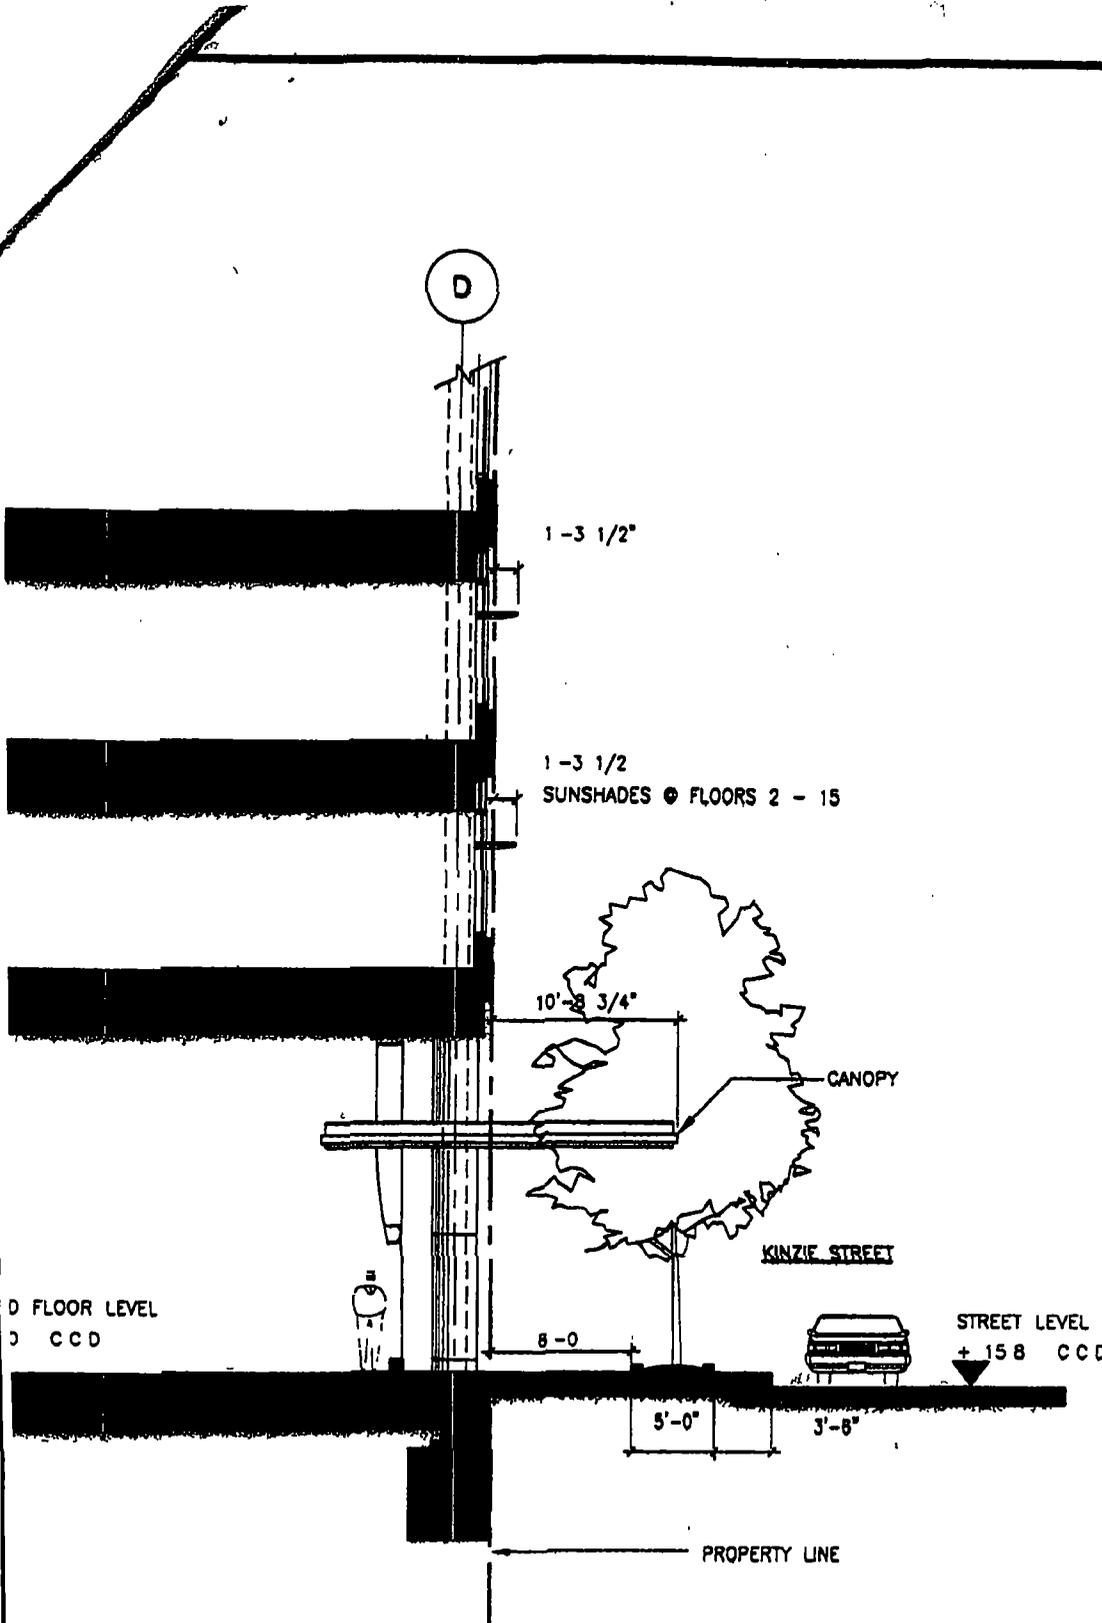

**DE STEFANO PARTNERS**  
 ARCHITECTS  
 401 NORTH DEARBORN  
 CHICAGO, ILLINOIS 60610  
 TEL: 312.467.1000  
 FAX: 312.467.1001  
 WWW.DESTEFANO.COM

© 1998 De Stefano + Partners

SCALE 3/32" = 1' - 0"

**ABOVE GROUND CANOPY ENCROACHMENT SECTION**

401 NORTH DEARBORN  
 CHICAGO, ILLINOIS 60610  
 DE STEFANO PARTNERS

DATE	9-00-98	REVISIONS No.	DATE
DRAWN	GRO		
CHECKED	MS		
JOB No.	1738		

**ASK 02**