



# City of Chicago



O2013-7157

Office of the City Clerk

## Document Tracking Sheet

<b>Meeting Date:</b>	9/11/2013
<b>Sponsor(s):</b>	Reilly, Brendan (42)
<b>Type:</b>	Ordinance
<b>Title:</b>	Grant(s) of privilege in public way for CAA Hotel Owner LLC
<b>Committee(s) Assignment:</b>	Committee on Transportation and Public Way

ORDINANCE  
CAA Hotel Owner, LLC  
Acct. No. 383762 - 1  
Permit No. 1108113

*Be It Ordained by the City Council of the City of Chicago:*

SECTION 1. Permission and authority are hereby given and granted to CAA Hotel Owner, LLC, upon the terms and subject to the conditions of this ordinance to maintain and use, as now constructed, two (2) Fire Escape(s) projecting over the public right-of-way adjacent to its premises known as 12 S. Michigan Ave..

Said Fire Escape(s) at Madison measure(s):

Two (2) at sixty-seven (67) feet in length, and two hundred thirty-four point seven five (234.75) feet in width for a total of thirty-one thousand four hundred fifty-six point five (31456.5) square feet.

The location of said privilege shall be as shown on prints kept on file with the Department of Business Affairs and Consumer Protection and the Office of the City Clerk.

Said privilege shall be constructed in accordance with plans and specifications approved by the Department of Transportation (Division of Project Development).

This grant of privilege in the public way shall be subject to the provisions of Section 10-28-015 and all other required provisions of the Municipal Code of Chicago.

The grantee shall pay to the City of Chicago as compensation for the privilege #1108113 herein granted the sum of eight hundred (\$800.00) per annum in advance.


A 25% penalty will be added for payments received after due date.

The permit holder agrees to hold the City of Chicago harmless for any damage, relocation or replacement costs associated with damage, relocation or removal of private property caused by the City performing work in the public way.

Authority herein given and granted for a period of five (5) years from and after Date of Passage.

Alderman 

Brendan Reilly 42nd Ward

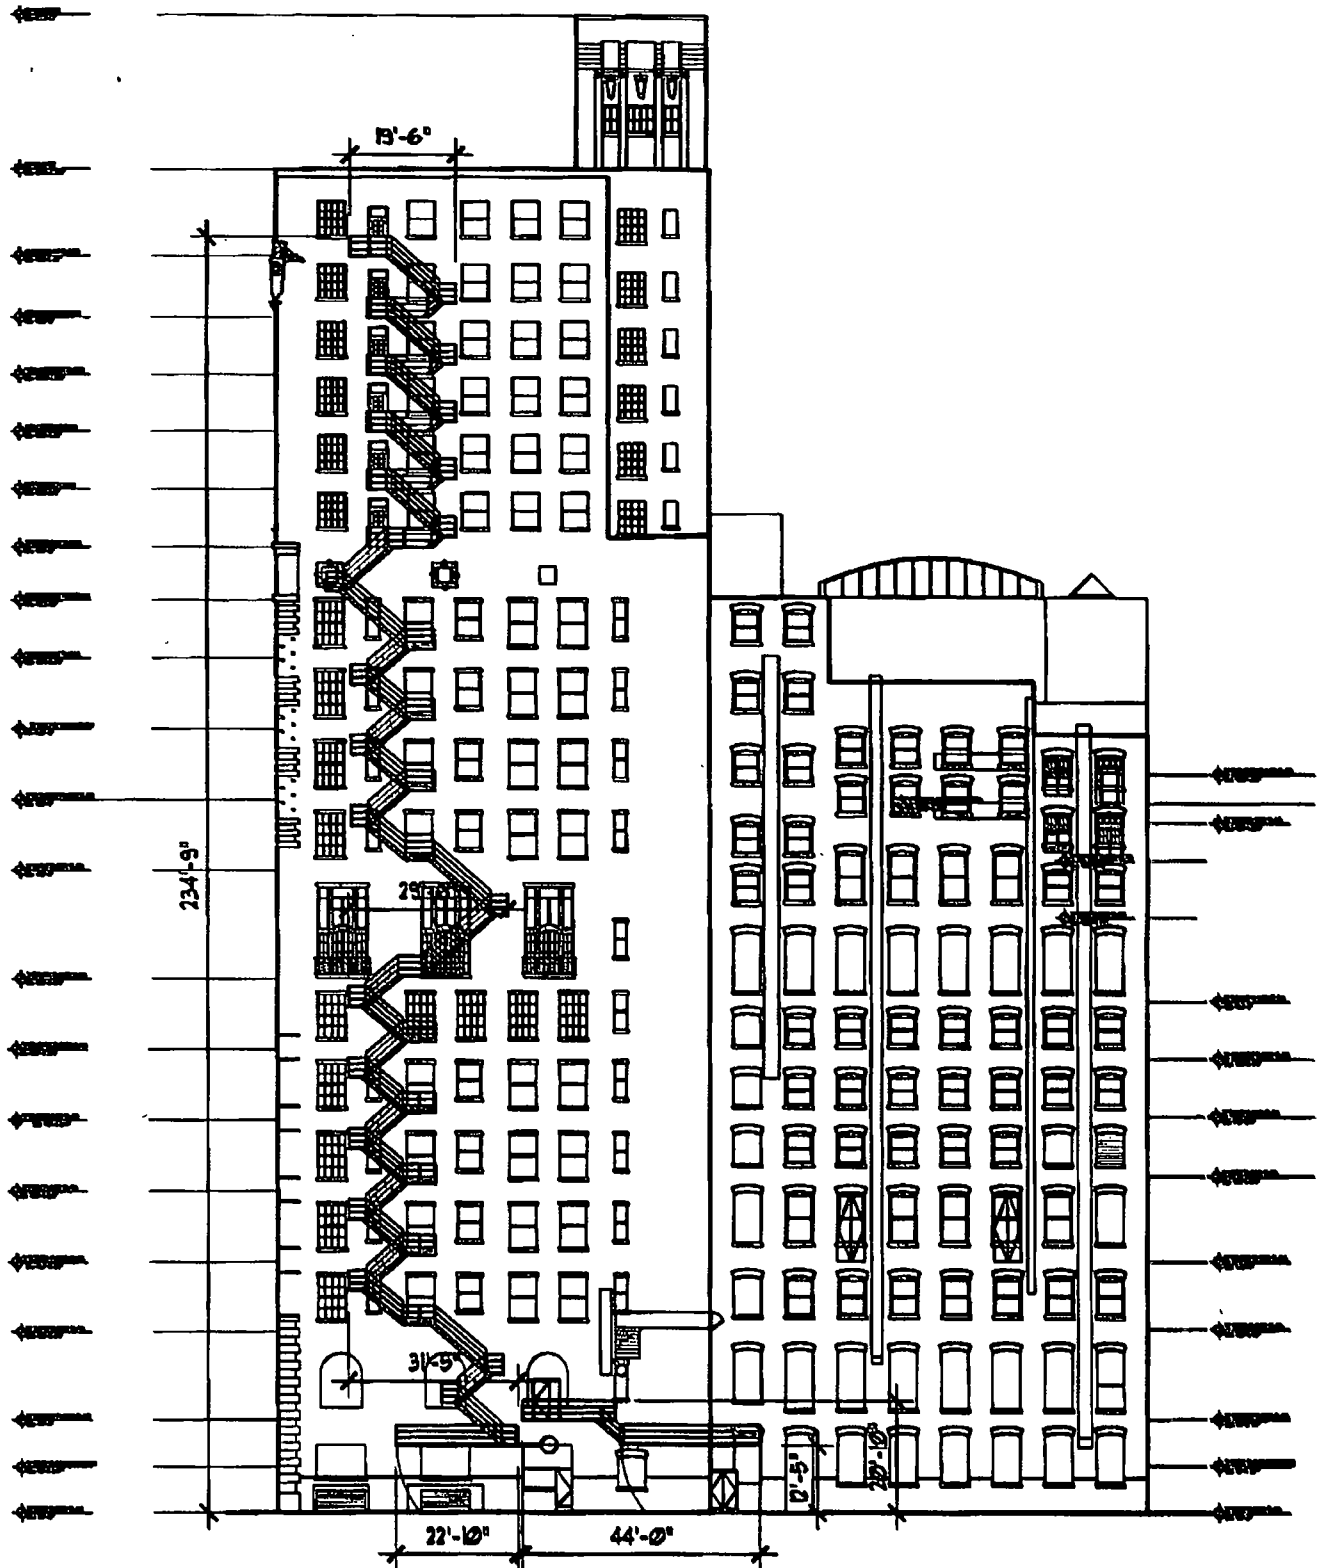

**PUBLIC WAY APPLICATION EXHIBITS**

**PROJECT:** CHICAGO ATHLETIC ASSOCIATION

**ADDRESS:** 12 S. MICHIGAN AVE./71 E. MADISON AVE.

**DATE:** JULY 24, 2013

**SCALE:** 1/32" = 1'-0"

**WEST ELEVATION**

**FIGURE 3**