



City of Chicago



O2018-2735

Office of the City Clerk

Document Tracking Sheet

Meeting Date:	3/28/2018
Sponsor(s):	Pawar (47)
Type:	Ordinance
Title:	Grant(s) of privilege in public way for Broadway 5050 LLC - bicycle racks
Committee(s) Assignment:	Committee on Transportation and Public Way

ORDINANCE
BROADWAY 5050, LLC
Acct. No. 425338 - 1
Permit No. 1132087

Be It Ordained by the City Council of the City of Chicago:

SECTION 1. Permission and authority are hereby given and granted to BROADWAY 5050, LLC, upon the terms and subject to the conditions of this ordinance to construct, install, maintain and use four (4) Bicycle Rack(s) on the public right-of-way adjacent to its premises known as 5050 N. Broadway .

Said Bicycle Rack(s) at N BROADWAY measure(s):

Two (2) at five point six seven (5.67) feet in length, and point five (.5) feet in width for a total of five point six seven (5.67) square feet.

One (1) at five point six seven (5.67) feet in length, and point five (.5) feet in width for a total of two point eight four (2.84) square feet.

One (1) at five point six seven (5.67) feet in length, and point five (.5) feet in width for a total of two point eight four (2.84) square feet.

The location of said privilege shall be as shown on prints kept on file with the Department of Business Affairs and Consumer Protection and the Office of the City Clerk.

Said privilege shall be constructed in accordance with plans and specifications approved by the Department of Planning and Development and Department of Transportation (Division of Project Development).

This grant of privilege in the public way shall be subject to the provisions of Section 10-28-015 and all other required provisions of the Municipal Code of Chicago.

The grantee shall pay to the City of Chicago as compensation for the privilege #1132087 herein granted the sum of zero (\$.00) per annum in advance.


A 25% penalty will be added for payments received after due date.

The permit holder agrees to hold the City of Chicago harmless for any damage, relocation or replacement costs associated with damage, relocation or removal of private property caused by the City performing work in the public way.

Authority herein given and granted for a period of five (5) years from and after Date of Passage.

Alderman 
Ameya Pawar 47th Ward

M:\Projects\1503 Broadway Development\01 Drawings\02 Local\1503 5040 BLDG_aweber.rvt

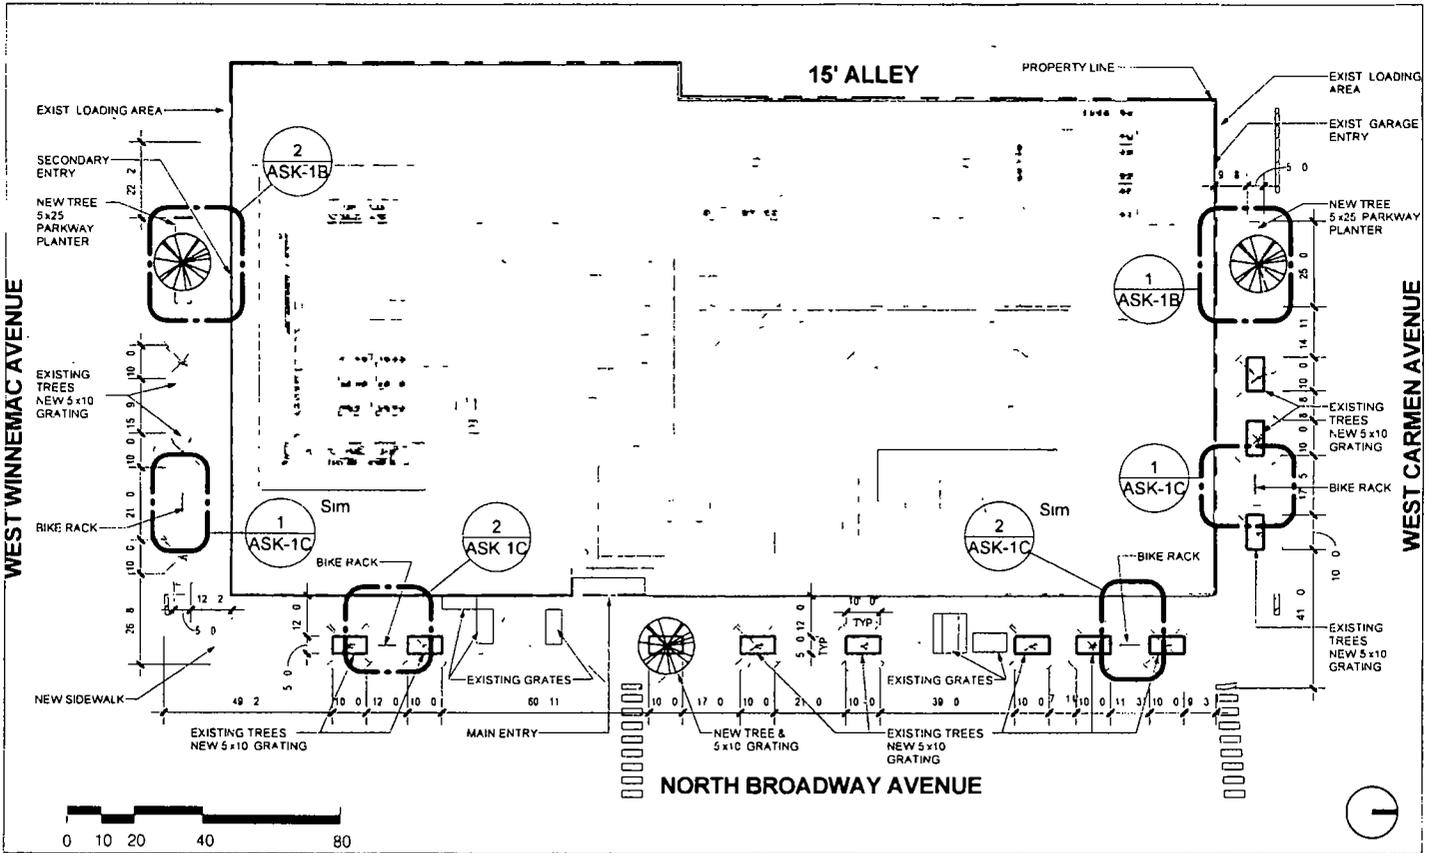

BOOTH HANSEN

BROADWAY RESIDENCES

TREE GRATING PLAN

PROJECT NUMBER	1503 00
DRAWN BY	JL
CHECKED BY	JL
SCALE	1" = 40'-0"
DATE	02/10/08

ASK-1A



Department of Business Affairs and Consumer Protection
Small Business Center - Public Way Use Unit
City Hall - 121 N LaSalle Street, Room 800 • Chicago, IL 60602
312-74-GOBIZ / 312-744-6249 • (312) 744-1944 (TTY)
<http://www.cityofchicago.org/bacp>

03/28/2018

Alderman Ameya Pawar
Ward # 47
City of Chicago
City Hall, Room 200
121 North LaSalle Street
Chicago, Illinois 60602

Re: An ordinance to use and maintain a portion of the public right-of-way for **four (4) bicycle rack(s)** for **BROADWAY 5050, LLC**, adjacent to the premises known as **5050 N. Broadway**.

Dear Alderman Ameya Pawar:

The applicant referenced above has requested the use of the public right-of-way for a **bicycle rack(s)**. An ordinance has been prepared by the Department of Business Affairs and Consumer Protection – Small Business Center - Public Way Use Unit for presentation to the City Council. Because this request was made for properties located in your ward, as approved by you as per the attached, I respectfully request that you introduce the attached ordinance at the next City Council meeting.

If you have any questions regarding this ordinance, please contact Anthony Bertuca at (312) 744-5506.

Department of Business Affairs and Consumer Protection