



Office of the Chicago City  
Clerk



O2011-8902

Office of the City Clerk

City Council Document Tracking Sheet

**Meeting Date:** 11/2/2011  
**Sponsor(s):** Fioretti, Bob (2)  
**Type:** Ordinance  
**Title:** Grant(s) of Privilege in Public Way for Homemade Pizza  
**Committee(s) Assignment:** Committee on Transportation and Public Way

ORDINANCE  
HOMEMADE PIZZA  
Acct. No. 312718 - 9  
Permit No. 1093915

*Be It Ordained by the City Council of the City of Chicago:*

SECTION 1. Permission and authority are hereby given and granted to HOMEMADE PIZZA, upon the terms and subject to the conditions of this ordinance to maintain and use one (1) sign(s) projecting over the public right-of-way attached to its premises known as 1347 S. Michigan Ave..

Said sign structure(s) measures as follows; along S. Michigan:

One (1) at eighteen point six six (18.66) feet in length, one point six six (1.66) feet in height and fourteen point two five (14.25) feet above grade level.

The location of said privilege shall be as shown on prints kept on file with the Department of Business Affairs and Consumer Protection and the Office of the City Clerk.

Said privilege shall be constructed in accordance with plans and specifications approved by the Department of Transportation (Division of Project Development) and Zoning Department - Signs.


This grant of privilege in the public way shall be subject to the provisions of Section 10-28-015 and all other required provisions of the Municipal Code of Chicago.

The grantee shall pay to the City of Chicago as compensation for the privilege #1093915 herein granted the sum of three hundred (\$300.00) per annum **to commence (1) one year after passage.**

A 25% penalty will be added for payments received after due date.



The permit holder agrees to hold the City of Chicago harmless for any damage, relocation or replacement costs associated with damage, relocation or removal of private property caused by the City performing work in the public way.

Authority herein given and granted for a period of five (5) years from and after Date of Passage.

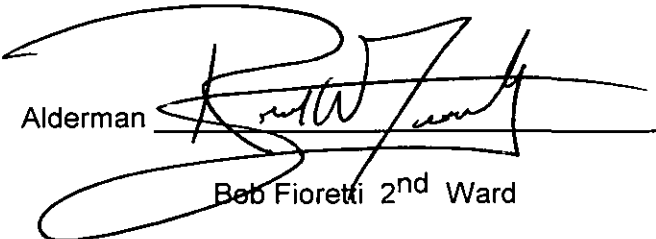Alderman   
Bob Fioretti 2<sup>nd</sup> Ward

**Wall Sign**

- total art/sign area sq. ft. = 29.95
- letters: illuminated channel
- letter faces: white
- letter returns: 5" deep, painted satin black
- transformers & wiring to be contained inside signband
- illumination: 6500 white 15mm neon tubing and 60MA transformers

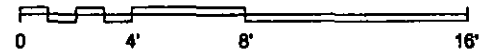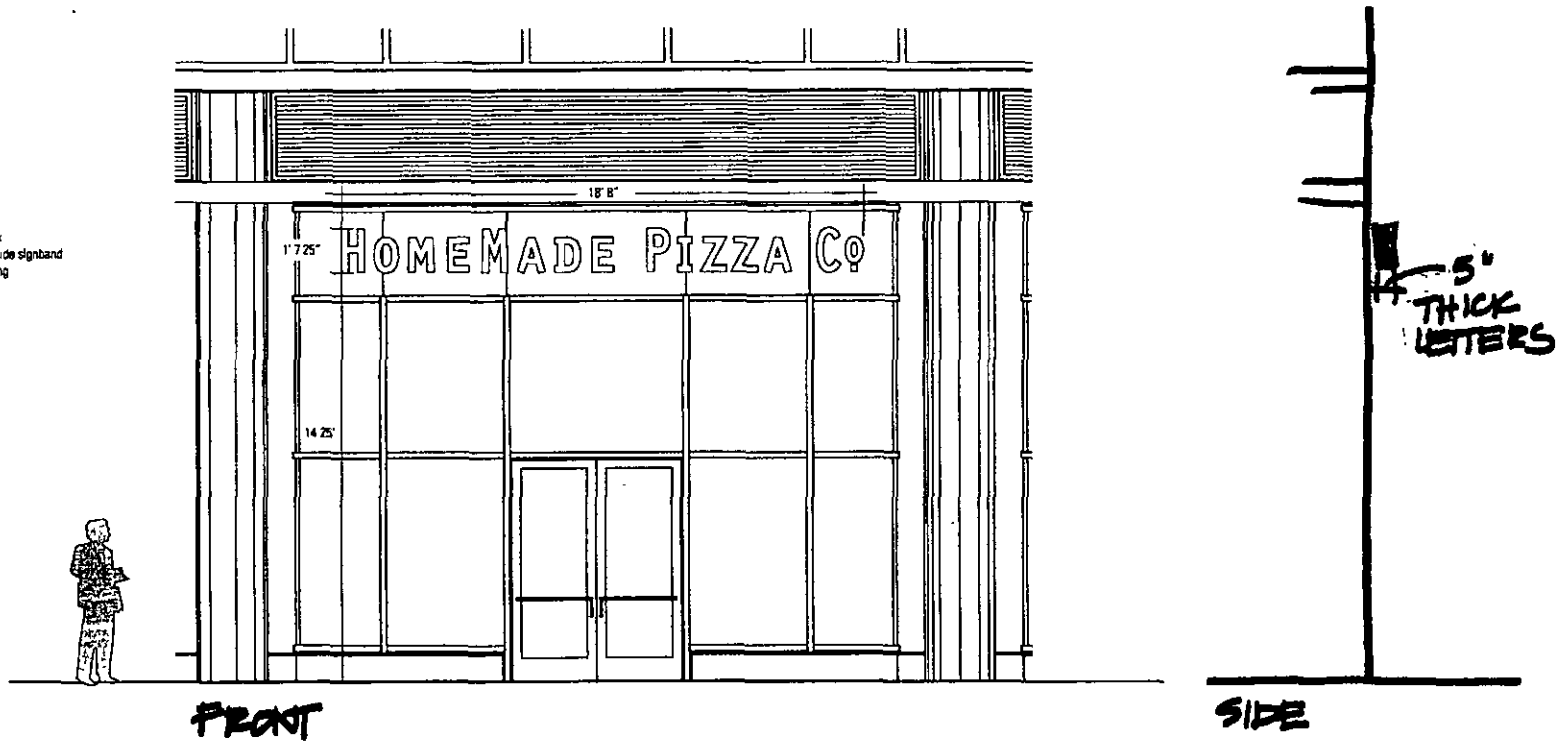

<b>Signage Plan</b> 6.26.08	<b>HomeMade Pizza Co.</b> 1347 South Michigan Ave Chicago, IL 60602	<b>West Elevation</b>	<b>Scale: 1/4" = 1' - 0"</b>
--------------------------------	---	-----------------------	------------------------------