



City of Chicago



O2019-7683

Office of the City Clerk

Document Tracking Sheet

Meeting Date:	9/18/2019
Sponsor(s):	Reilly (42)
Type:	Ordinance
Title:	Grant(s) of privilege in public way for CC Industires, Inc. - handicap ramp
Committee(s) Assignment:	Committee on Transportation and Public Way

ORDINANCE
C C INDUSTRIES INC
Acct. No. 63130 - 4
Permit No. 1141993

Be It Ordained by the City Council of the City of Chicago:

SECTION 1. Permission and authority are hereby given and granted to C C INDUSTRIES INC, upon the terms and subject to the conditions of this ordinance to maintain and use, as now constructed, one (1) Handicap Ramp(s) on the public right-of-way adjacent to its premises known as 168 N. Clinton St..

Said Handicap Ramp(s) at N. Clinton Street measure(s):

One (1) at thirty-four point seven five (34.75) feet in length, and three point five (3.5) feet in width for a total of one hundred twenty-one point six three (121.63) square feet.

The location of said privilege shall be as shown on prints kept on file with the Department of Business Affairs and Consumer Protection and the Office of the City Clerk.

Said privilege shall be constructed in accordance with plans and specifications approved by the Department of Transportation (Division of Project Development) and Mayor's Office for People with Disabilities.


This grant of privilege in the public way shall be subject to the provisions of Section 10-28-015 and all other required provisions of the Municipal Code of Chicago.


The grantee shall pay to the City of Chicago as compensation for the privilege #1141993 herein granted the sum of one thousand three hundred forty (\$1,340.00) per annum in advance.

A 25% penalty will be added for payments received after due date.

The permit holder agrees to hold the City of Chicago harmless for any damage, relocation or replacement costs associated with damage, relocation or removal of private property caused by the City performing work in the public way.

Authority herein given and granted for a period of five (5) years from and after 09/09/2019.

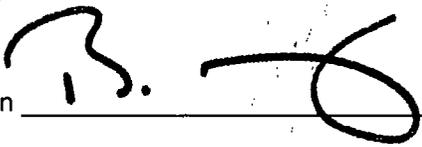Alderman 
Brendan Reilly 42nd Ward

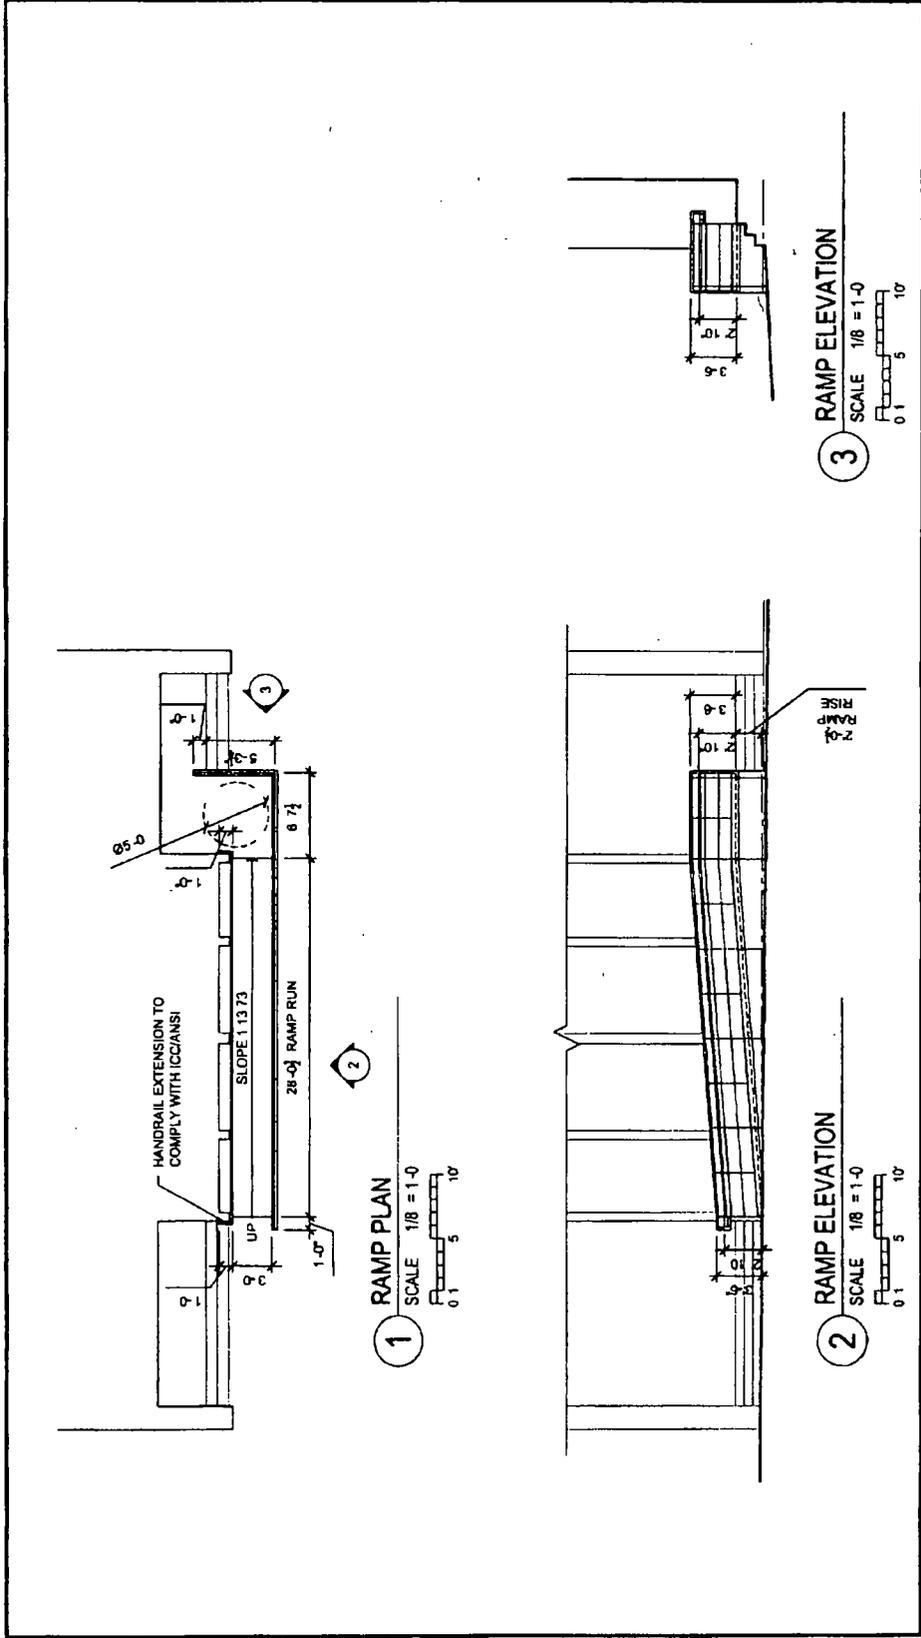

F:\PROJECTS\0909005 00 Log House CC Ind\168 N ClintonRamp_Current.dwg - © 2008 TKA-Partners Ltd

TKA Partners SOLUTIONS IN ARCHITECTURE <small>Thomas K. Anderson, Principal 141 West Lake Street, Suite 202 Chicago, Illinois 60606 Phone: 312.467.1800 Fax: 312.467.1807 www.tka-partners.com</small>	168 N CLINTON STREET RAMP 168 N CLINTON STREET CHICAGO IL 60661 <small>REMARKS</small> ACCESSIBILITY COMPLIANCE		<small>TMA PROJECT NO.</small> 0909005	<small>SCALE</small> 1/8" = 1'-0"
	<small>DESIGNED BY</small> []	<small>DATE</small> 05/20/09	<small>REVIEW BY</small> []	<small>DATE</small> 05/20/09