



Office of Chicago City Clerk



O2011-2483

Office of the City Clerk

City Council Document Tracking Sheet

Meeting Date:	4/13/2011
Sponsor(s):	Cullerton, Timothy (38)
Type:	Ordinance
Title:	Grant(s) of Privilege in Public Way for Our Lady Of The Resurrection
Committee(s) Assignment:	Committee on Transportation and Public Way

ORDINANCE
OUR LADY OF THE RESURRECTION
Acct. No. 6772 - 1
Permit No. 1095757

Be It Ordained by the City Council of the City of Chicago:

SECTION 1. Permission and authority are hereby given and granted to OUR LADY OF THE RESURRECTION, upon the terms and subject to the conditions of this ordinance to maintain and use, as now constructed, two (2) Planter(s) on the public right-of-way for beautification purposes adjacent to its premises known as 5645 W. Addison St..

Said Planter(s) at W. Addison Street along parking garage measure(s):

One (1) at two (2) feet in length, and four hundred fifty-six (456) feet in width for a total of nine hundred twelve (912) square feet.

One (1) at three point six (3.6) feet in length, and sixteen point five (16.5) feet in width for a total of fifty-nine point four (59.4) square feet.

Grantee must allow the required clear and unobstructed space for pedestrian passage at all times per rules and regulations approved by the Department of Transportation.

The location of said privilege shall be as shown on prints kept on file with the Department of Business Affairs and Consumer Protection and the Office of the City Clerk.

Said privilege shall be constructed in accordance with plans and specifications approved by the Department of Planning and Development and Department of Transportation (Division of Project Development).

This grant of privilege in the public way shall be subject to the provisions of Section 10-28-015 and all other required provisions of the Municipal Code of Chicago.

The grantee shall pay to the City of Chicago as compensation for the privilege #1095757 herein granted the sum of zero (\$.00) per annum in advance.

A 25% penalty will be added for payments received after due date.



The permit holder agrees to hold the City of Chicago harmless for any damage, relocation or replacement costs associated with damage, relocation or removal of private property caused by the City performing work in the public way.

Authority herein given and granted for a period of five (5) years from and after 03/28/2011.

Alderman



Timothy Cullerton 38th Ward

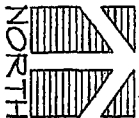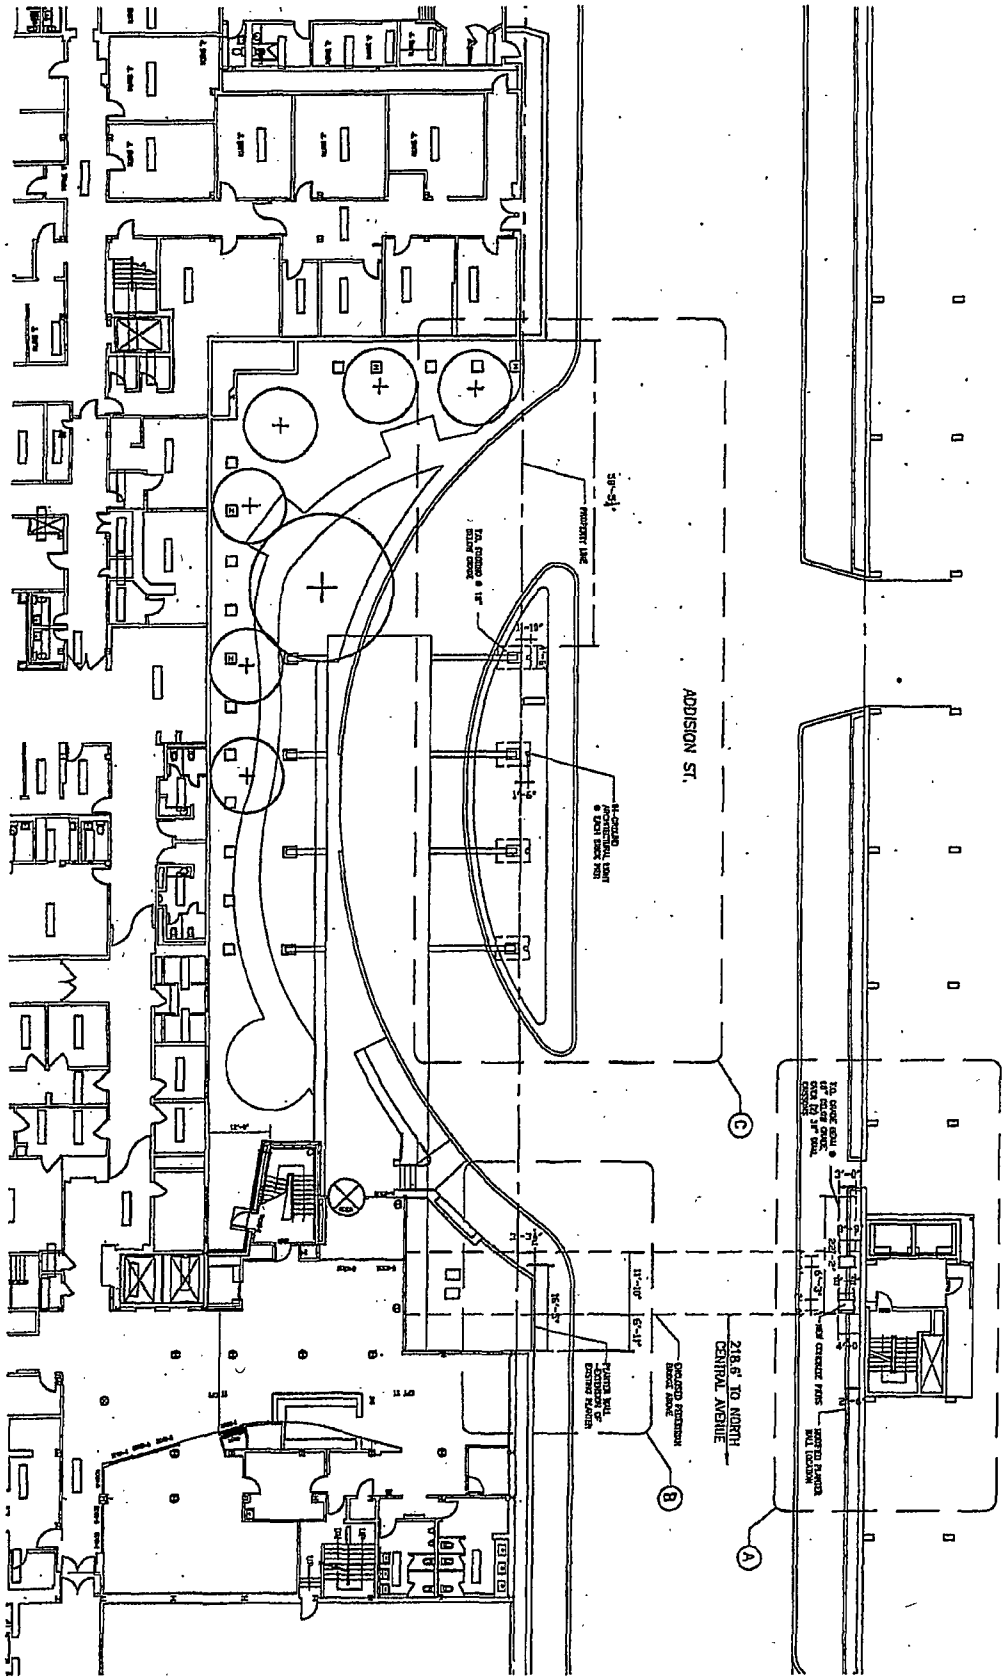

VOA
 3291 North 156th Avenue
 Suite 1100
 Chicago, Illinois 60642-2885
 (773) 884-4400
 FAX (773) 884-4418

Drawing Description:
**OUR LADY OF RESURRECTION MEDICAL CENTER
 APPLICATION FOR USE OF THE PUBLIC WAY**

Project Name:
SKYBRIDGE & HOSPITAL ENTRY IMPROVEMENTS

Project No.:
2341

Drawn By:
EG

Scale:
1/32" = 1'-0"

Date Issued:

Revised:

Sketch No.:

**ASK-001
 KEY SKETCH**



04/13/2011

Alderman Timothy Cullerton
Ward # 38
City of Chicago
City Hall, Room 203
121 North LaSalle Street
Chicago, Illinois 60602

Re: An ordinance to use and maintain a portion of the public right-of-way for two (2) planter(s) for **OUR LADY OF THE RESURRECTION**, adjacent to the premises known as **5645 W. Addison St.**

Dear Alderman Timothy Cullerton:

The applicant referenced above has requested the use of the public right-of-way for a planter(s). An ordinance has been prepared by the Department of Business Affairs and Consumer Protection – Business Assistance Center - Public Way Use Unit for presentation to the City Council. Because this request was made for properties located in your ward, as approved by you as per the attached, I respectfully request that you introduce the attached ordinance at the next City Council meeting.

If you have any questions regarding this ordinance, please contact John Mariane, Manager, Business Assistance Center - Public Way Use Unit, at (312) 744-2063.

Very truly yours,

A handwritten signature in black ink that reads "Norma I. Reyes".

Norma I. Reyes
Commissioner
Department of Business Affairs and Consumer Protection

NIR/sl

APPLICATION TO USE THE PUBLIC RIGHT OF WAY

APPLICANT INFORMATION:

NAME: Our Lady Of The Resurrection

ACCT#: 6772 RENEWAL SITE#: 1

PERMIT#: 1054497

ADDRESS: 5645 W. Addison St.

ZIP CODE: 60634

CONTACT PERSON: Tom Koval

TITLE: Facility Director

PHONE: (773)282-7000

Check box for change of mailing address. Provide information below

New Mailing Address: _____

Phone: _____

Contact: _____

Note: Any changes to ownership requires a new application.

If no changes, complete applicant certification, obtain Alderman's signature, include photo(s) and sketch as described below. Return to:

City of Chicago
Department of Business Affairs and Consumer Protection
Business Assistance Center - Public Way Use Unit
City Hall - 121 N. LaSalle Street, Room 800
Chicago, IL-60602
(312)-74-GOBIZ (312-744-6249)

USE OF THE PUBLIC WAY

Type _____ How Many? _____ Building Address _____

Planter	2	5645 W. ADDISON ST.
---------	---	---------------------

ALDERMAN'S SIGNATURE: *Samuel McArthur* WARD: 38 DATE: 2/16



000041