



Office of the Chicago City
Clerk



O2011-9531

Office of the City Clerk

City Council Document Tracking Sheet

| | |
|---------------------------------|--|
| Meeting Date: | 11/9/2011 |
| Sponsor(s): | Solis, Daniel (25) |
| Type: | Ordinance |
| Title: | Grant(s) of Privilege in Public Way for Alfredo De Los Reyes |
| Committee(s) Assignment: | Committee on Transportation and Public Way |

ORDINANCE
ALFREDO DE LOS REYES
Acct. No. 360159 - 1
Permit No. 1095423

Be It Ordained by the City Council of the City of Chicago:

SECTION 1. Permission and authority are hereby given and granted to ALFREDO DE LOS REYES, upon the terms and subject to the conditions of this ordinance to maintain and use, as now constructed, one (1) Step(s) on the public right-of-way adjacent to its premises known as 1417 W. Cullerton St..

Said Step(s) at W. CULLERTON measure(s):

One (1) at nineteen point three (19.3) feet in length, and three point one seven (3.17) feet in width for a total of sixty-one point one eight (61.18) square feet.

The location of said privilege shall be as shown on prints kept on file with the Department of Business Affairs and Consumer Protection and the Office of the City Clerk.

Said privilege shall be constructed in accordance with plans and specifications approved by the Department of Transportation (Division of Project Development).

This grant of privilege in the public way shall be subject to the provisions of Section 10-28-015 and all other required provisions of the Municipal Code of Chicago.

The grantee shall pay to the City of Chicago as compensation for the privilege #1095423 herein granted the sum of zero (\$0.00) per annum in advance.

A 25% penalty will be added for payments received after due date.


The permit holder agrees to hold the City of Chicago harmless for any damage, relocation or replacement costs associated with damage, relocation or removal of private property caused by the City performing work in the public way.

Authority herein given and granted for a period of five (5) years from and after Date of Passage.

Alderman _____



Daniel S. Solis 25th Ward

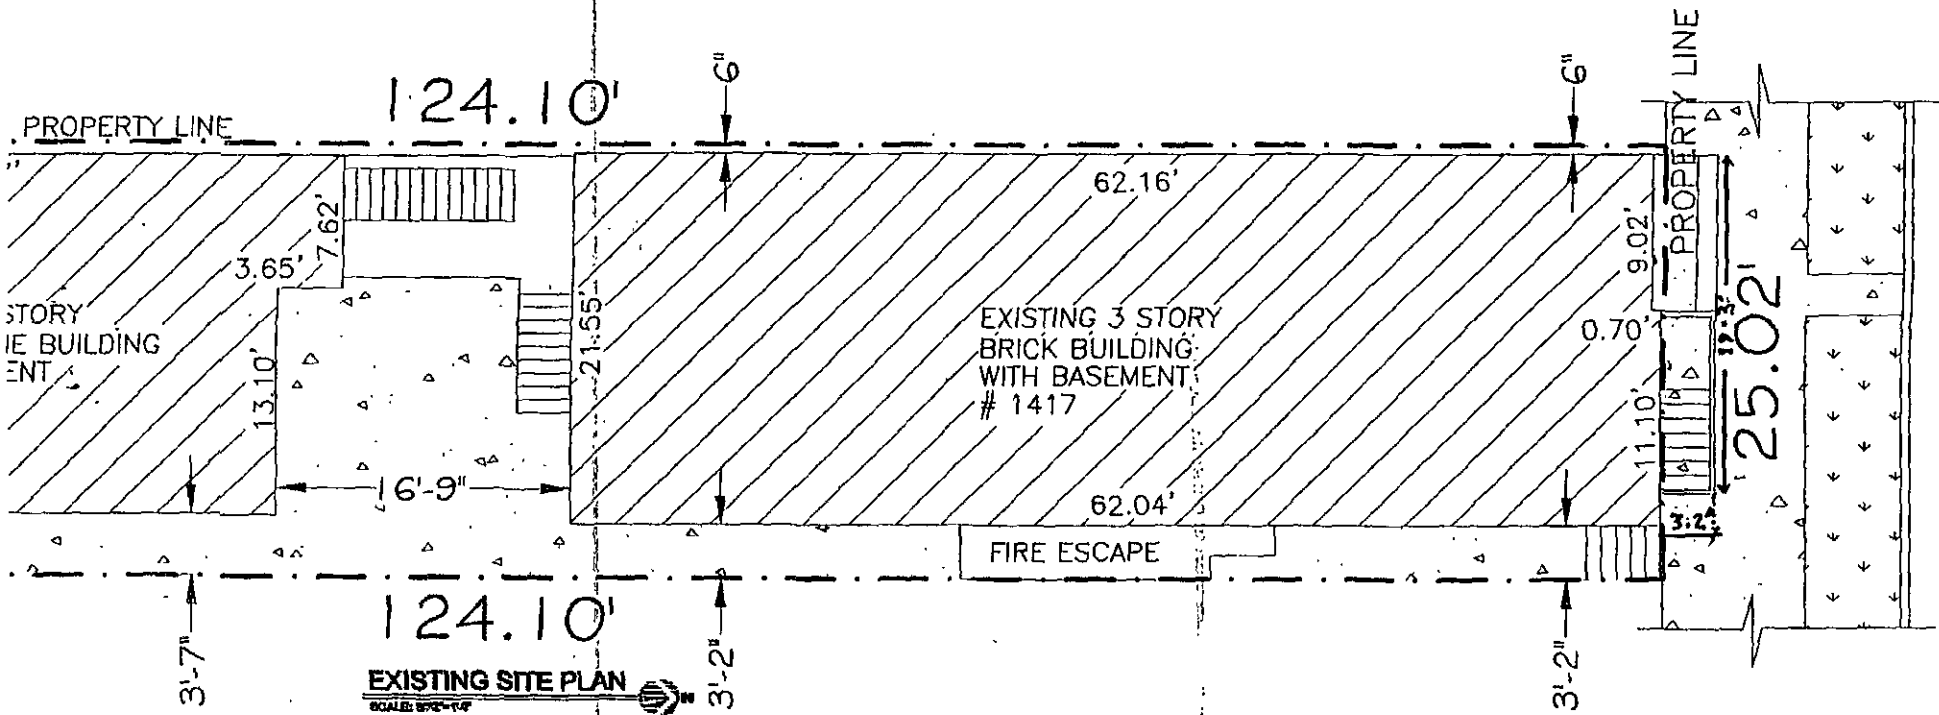

EXISTING SITE PLAN
 SCALE: 1/8" = 1'-0"

W. Cullerton St



11/09/2011

Alderman **Daniel S. Solis**
Ward # 25
City of Chicago
City Hall, Room 203
121 North LaSalle Street
Chicago, Illinois 60602

Re: An ordinance to use and maintain a portion of the public right-of-way for **one (1) step(s)** for **ALFREDO DE LOS REYES**, adjacent to the premises known as **1417 W. Cullerton St.**

Dear Alderman **Daniel S. Solis**:

The applicant referenced above has requested the use of the public right-of-way for a **step(s)**. An ordinance has been prepared by the Department of Business Affairs and Consumer Protection – Business Assistance Center - Public Way Use Unit for presentation to the City Council. Because this request was made for properties located in your ward, as approved by you as per the attached, I respectfully request that you introduce the attached ordinance at the next City Council meeting.

If you have any questions regarding this ordinance, please contact Anthony Bertuca at (312) 744-5506.

Department of Business Affairs and Consumer Protection