



City of Chicago



O2014-7743

Office of the City Clerk

Document Tracking Sheet

Meeting Date:	9/10/2014
Sponsor(s):	Waguespack (32)
Type:	Ordinance
Title:	Grant(s) of privilege in public way for North Avenue Collection LLC - signs
Committee(s) Assignment:	Committee on Transportation and Public Way

ORDINANCE
NORTH AVENUE COLLECTION, LLC
Acct. No. 309283 - 1
Permit No. 1114706

Be It Ordained by the City Council of the City of Chicago:

SECTION 1. Permission and authority are hereby given and granted to NORTH AVENUE COLLECTION, LLC, upon the terms and subject to the conditions of this ordinance to maintain and use two (2) sign(s) projecting over the public right-of-way attached to its premises known as 939 W. North Ave..

Said sign structure(s) measures as follows; along W. North Ave.:

One (1) at one point three three (1.33) feet in length, eight (8) feet in height and eight point two five (8.25) feet above grade level.

Said sign structure(s) measures as follows; along W. North Ave.:

One (1) at two point five eight (2.58) feet in length, one point zero eight (1.08) feet in height and eleven point nine one (11.91) feet above grade level.

The location of said privilege shall be as shown on prints kept on file with the Department of Business Affairs and Consumer Protection and the Office of the City Clerk.

Said privilege shall be constructed in accordance with plans and specifications approved by the Department of Transportation (Division of Project Development) and Zoning Department - Signs.

This grant of privilege in the public way shall be subject to the provisions of Section 10-28-015 and all other required provisions of the Municipal Code of Chicago.

The grantee shall pay to the City of Chicago as compensation for the privilege #1114706 herein granted the sum of one hundred seventy-five (\$175.00) per annum in advance.

A 25% penalty will be added for payments received after due date.

The permit holder agrees to hold the City of Chicago harmless for any damage, relocation or replacement costs associated with damage, relocation or removal of private property caused by the City performing work in the public way.


Authority herein given and granted for a period of five (5) years from and after 06/03/2014.

Alderman




Scott Waguespack 32nd Ward

North Ave.

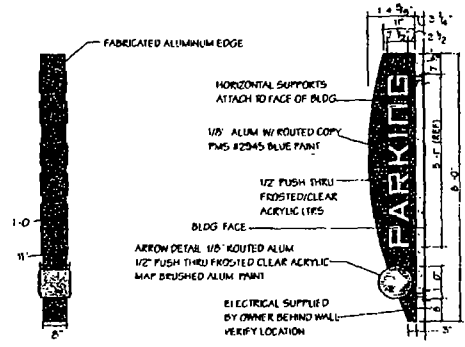


END VIEW SCALE 3/8" = 1'

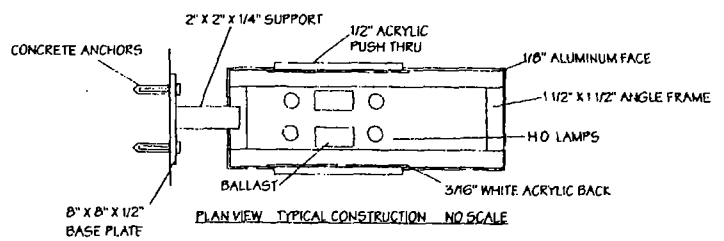

PLAN VIEW TYPICAL CONSTRUCTION NO SCALE

D/F H.O INT ILLUM PROJECTION MOUNTED DISPLAY SCALE 3/8" = 1'

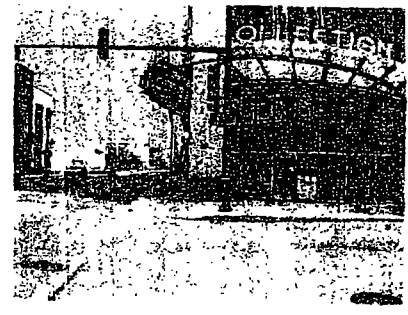

DOYLE
 GENERAL SIGN CONTRACTORS
 222 INTERSTATE ROAD
 ADDISON, IL 60101
 TEL: 630-412-4100
 FAX: 630-412-4103


DATE	REVISION

CUSTOMER APPROVAL _____ DATE _____
This design is the original and copyrighted work of DOYLE SIGNS, INC. and may not be reproduced, copied or published in any fashion without the expressed written consent from an authorized officer of The Company. The rights to this design may be purchased.

CLIENT: NORTH AVENUE COLLECTION
 ADDRESS: 939 WEST NORTH AVENUE
 CITY: CHICAGO STATE: IL DESIGNER: DM SALESPERSON: GK
 DRWG. NO. 9450 SCALE: NOTED DATE: 6/15/07 SHEET NO. 1 OF 1

Sheffield



9" inches wide

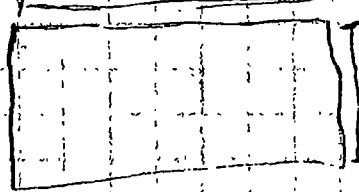

2 ft 7" deep

9" inches

7" deep

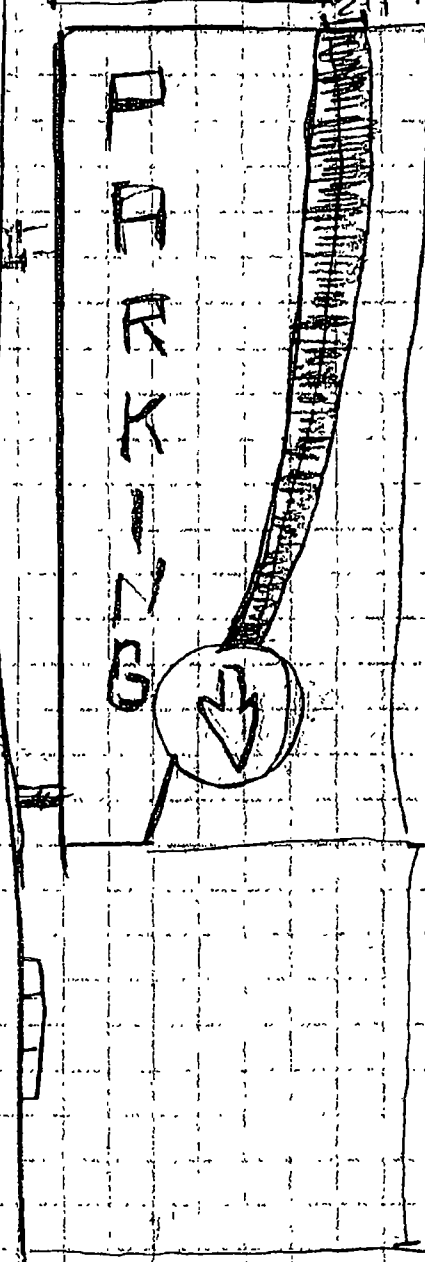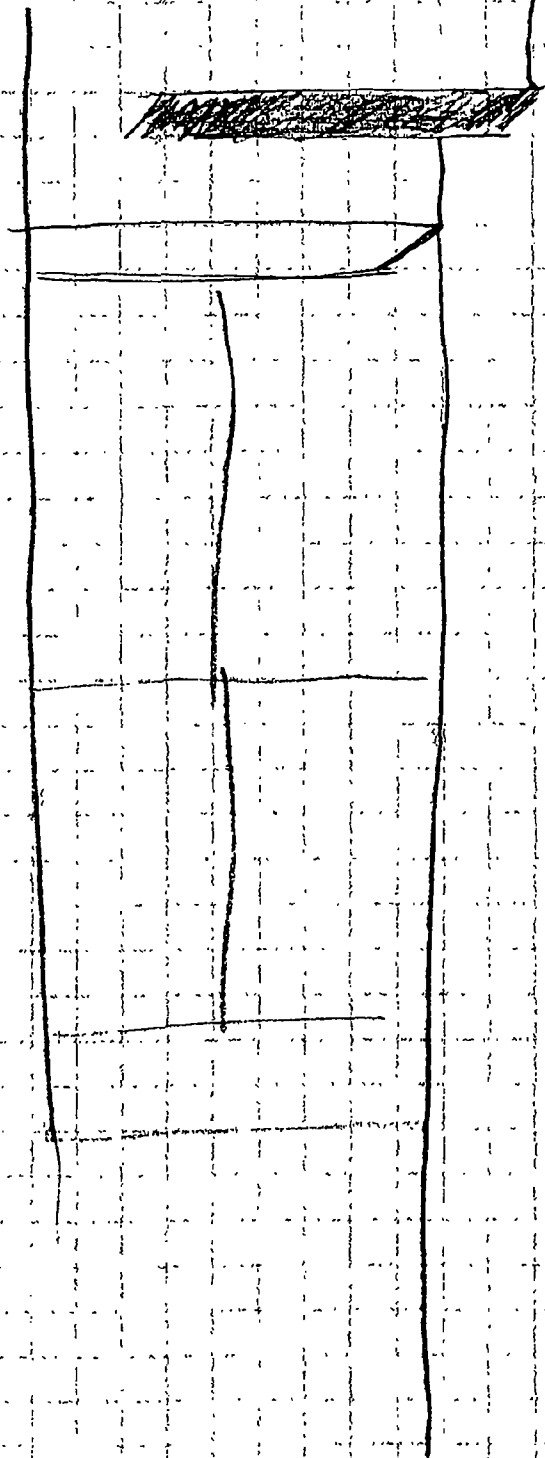

24 ft 7" above grade to top of sign

13 ft above grade to bottom of sign

9"

3 1/4"

Side walk

13' 11"

Depth 9" + 3/4"



Department of Business Affairs and Consumer Protection
Small Business Center - Public Way Use Unit
City Hall - 121 N. LaSalle Street, Room 800 • Chicago, IL 60602
(312)-74-GOBIZ (312-744-6249) • (312) 744-1944 (TTY)
<http://www.cityofchicago.org/bacp>

09/10/2014

Alderman Scott Waguespack
Ward # 32
City of Chicago
City Hall, Room 300
121 North LaSalle Street
Chicago, Illinois 60602

Re: An ordinance to use and maintain a portion of the public right-of-way for **two (2) sign(s)** for **NORTH AVENUE COLLECTION, LLC**, adjacent to the premises known as **939 W. North Ave.**.

Dear **Alderman Scott Waguespack**:

The applicant referenced above has requested the use of the public right-of-way for a **sign(s)**. An ordinance has been prepared by the Department of Business Affairs and Consumer Protection – Small Business Center - Public Way Use Unit for presentation to the City Council. Because this request was made for properties located in your ward, as approved by you as per the attached, I respectfully request that you introduce the attached ordinance at the next City Council meeting.

If you have any questions regarding this ordinance, please contact Anthony Bertuca at (312) 744-5506.

Department of Business Affairs and Consumer Protection