



# City of Chicago



O2019-8618

Office of the City Clerk

## Document Tracking Sheet

<b>Meeting Date:</b>	11/13/2019
<b>Sponsor(s):</b>	Sigcho-Lopez (25)
<b>Type:</b>	Ordinance
<b>Title:</b>	Canopy(s) for Great American Bagel, The
<b>Committee(s) Assignment:</b>	Committee on Transportation and Public Way

ORDINANCE

The Great American Bagel

Acct. No. 457992 - 1

Permit No. 1142864

*Be It Ordained by the City Council of the City of Chicago:*

SECTION 1. Permission and authority are hereby given and granted to The Great American Bagel, upon the terms and subject to the conditions of this ordinance to maintain and use, as now constructed, two (2) Canopy(s) projecting over the public right-of-way adjacent to its premises known as 1154 W. Madison St..

Said Canopy(s) at W. Madison Street measure(s):

One (1) at twenty-four point four two (24.42) feet in length, and two point two five (2.25) feet in width for a total of fifty-four point nine five (54.95) square feet.

Said Canopy(s) at N. Racine Avenue measure(s):

One (1) at thirty-four (34) feet in length, and two point two five (2.25) feet in width for a total of seventy-six point five (76.5) square feet.

The location of said privilege shall be as shown on prints kept on file with the Department of Business Affairs and Consumer Protection and the Office of the City Clerk.

Said privilege shall be constructed in accordance with plans and specifications approved by the Zoning Department - Signs.

This grant of privilege in the public way shall be subject to the provisions of Section 10-28-015 and all other required provisions of the Municipal Code of Chicago.

The grantee shall pay to the City of Chicago as compensation for the privilege #1142864 herein granted the sum of one hundred nine (\$109.00) per annum in advance.


A 25% penalty will be added for payments received after due date.

The permit holder agrees to hold the City of Chicago harmless for any damage, relocation or replacement costs associated with damage, relocation or removal of private property caused by the City performing work in the public way.



Authority herein given and granted for a period of five (5) years from and after 04/30/2019.

Alderman




  
Byron Sigcho-Lopez 25th Ward

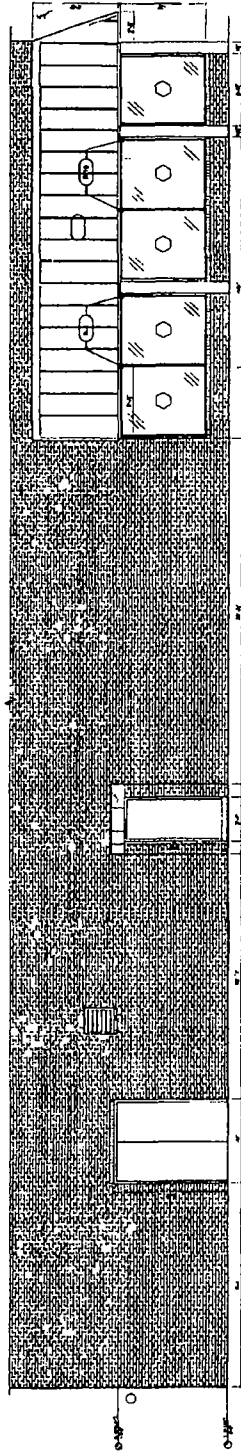

1 WEST ELEVATION  
SCALE: 1/4" = 1'-0"

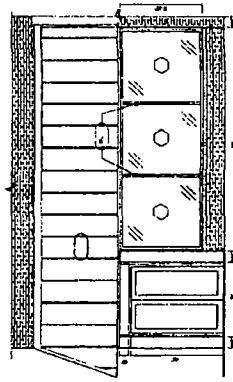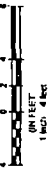

2 SOUTH ELEVATION  
SCALE: 1/4" = 1'-0"

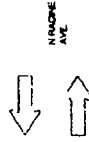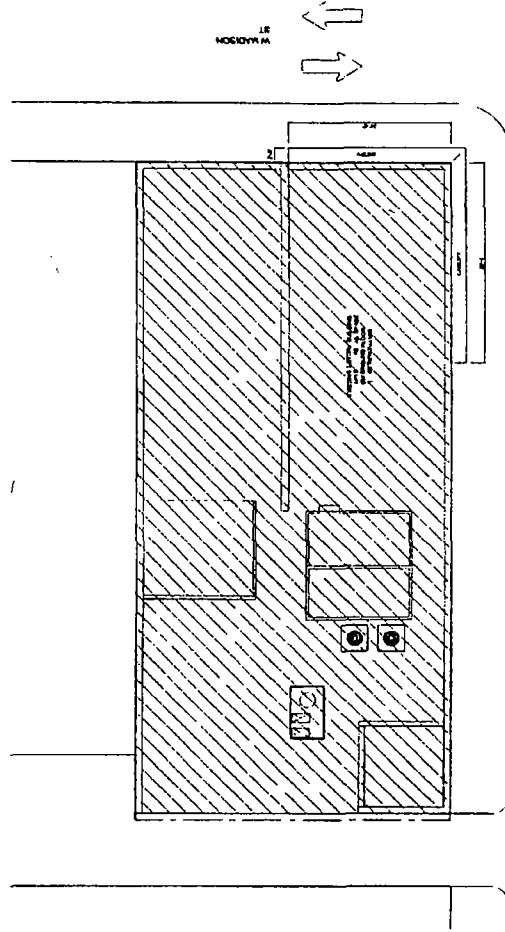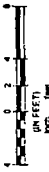

3 SITE PLAN  
SCALE: 1/8" = 1'-0"





11/13/2019

Alderman **Byron Sigcho-Lopez**  
Ward # **25**  
City of Chicago  
City Hall, Room **304**  
121 North LaSalle Street  
Chicago, Illinois 60602

Re: An ordinance to use and maintain a portion of the public right-of-way for **two (2) canopy(ies)** for **The Great American Bagel**, adjacent to the premises known as **1154 W. Madison St.**.

Dear Alderman **Byron Sigcho-Lopez**:

The applicant referenced above has requested the use of the public right-of-way for a **canopy(ies)**. An ordinance has been prepared by the Department of Business Affairs and Consumer Protection – Small Business Center - Public Way Use Unit for presentation to the City Council. Because this request was made for properties located in your ward, as approved by you as per the attached, I respectfully request that you introduce the attached ordinance at the next City Council meeting.

If you have any questions regarding this ordinance, please contact Anthony Bertuca at (312) 744-5506.

**Department of Business Affairs and Consumer Protection**