



Office of the Chicago City  
Clerk



O2011-8158

Office of the City Clerk

City Council Document Tracking Sheet

**Meeting Date:** 10/5/2011  
**Sponsor(s):** Fioretti, Bob (2)  
**Type:** Ordinance  
**Title:** Grant(s) of Privilege in Public Way for Commonwealth Edison  
**Committee(s) Assignment:** Committee on Transportation and Public Way

ORDINANCE  
COMMONWEALTH EDISON  
Acct. No. 31274 - 14  
Permit No. 1098149

*Be It Ordained by the City Council of the City of Chicago:*

SECTION 1. Permission and authority are hereby given and granted to COMMONWEALTH EDISON, upon the terms and subject to the conditions of this ordinance to maintain and use, as now constructed, two (2) Retaining Wall(s) on the public right-of-way adjacent to its premises known as 2500 W. Harrison St..

Said Retaining Wall(s) at W. CONGRESS PKWY measure(s):

One (1) at ninety-seven (97) feet in length, and three (3) feet in width for a total of two hundred ninety-one (291) square feet. Existing retaining wall is approximately ten (10) feet in height.

Said Retaining Wall(s) at W. HARRISON measure(s):

One (1) at ninety-seven (97) feet in length, and three (3) feet in width for a total of two hundred ninety-one (291) square feet Existing retaining wall is approximately ten (10) feet in height.

The location of said privilege shall be as shown on prints kept on file with the Department of Business Affairs and Consumer Protection and the Office of the City Clerk.

Said privilege shall be constructed in accordance with plans and specifications approved by the Department of Planning and Development and Department of Transportation (Office of Underground Coordination).

This grant of privilege in the public way shall be subject to the provisions of Section 10-28-015 and all other required provisions of the Municipal Code of Chicago.

The grantee shall pay to the City of Chicago as compensation for the privilege #1098149 herein granted the sum of four hundred (\$400.00) per annum in advance.

A 25% penalty will be added for payments received after due date.


The permit holder agrees to hold the City of Chicago harmless for any damage, relocation or replacement costs associated with damage, relocation or removal of private property caused by the City performing work in the public way

Authority herein given and granted for a period of five (5) years ~~from and after~~ 07/07/2009.

Alderman



Bob Fioretti 2nd Ward

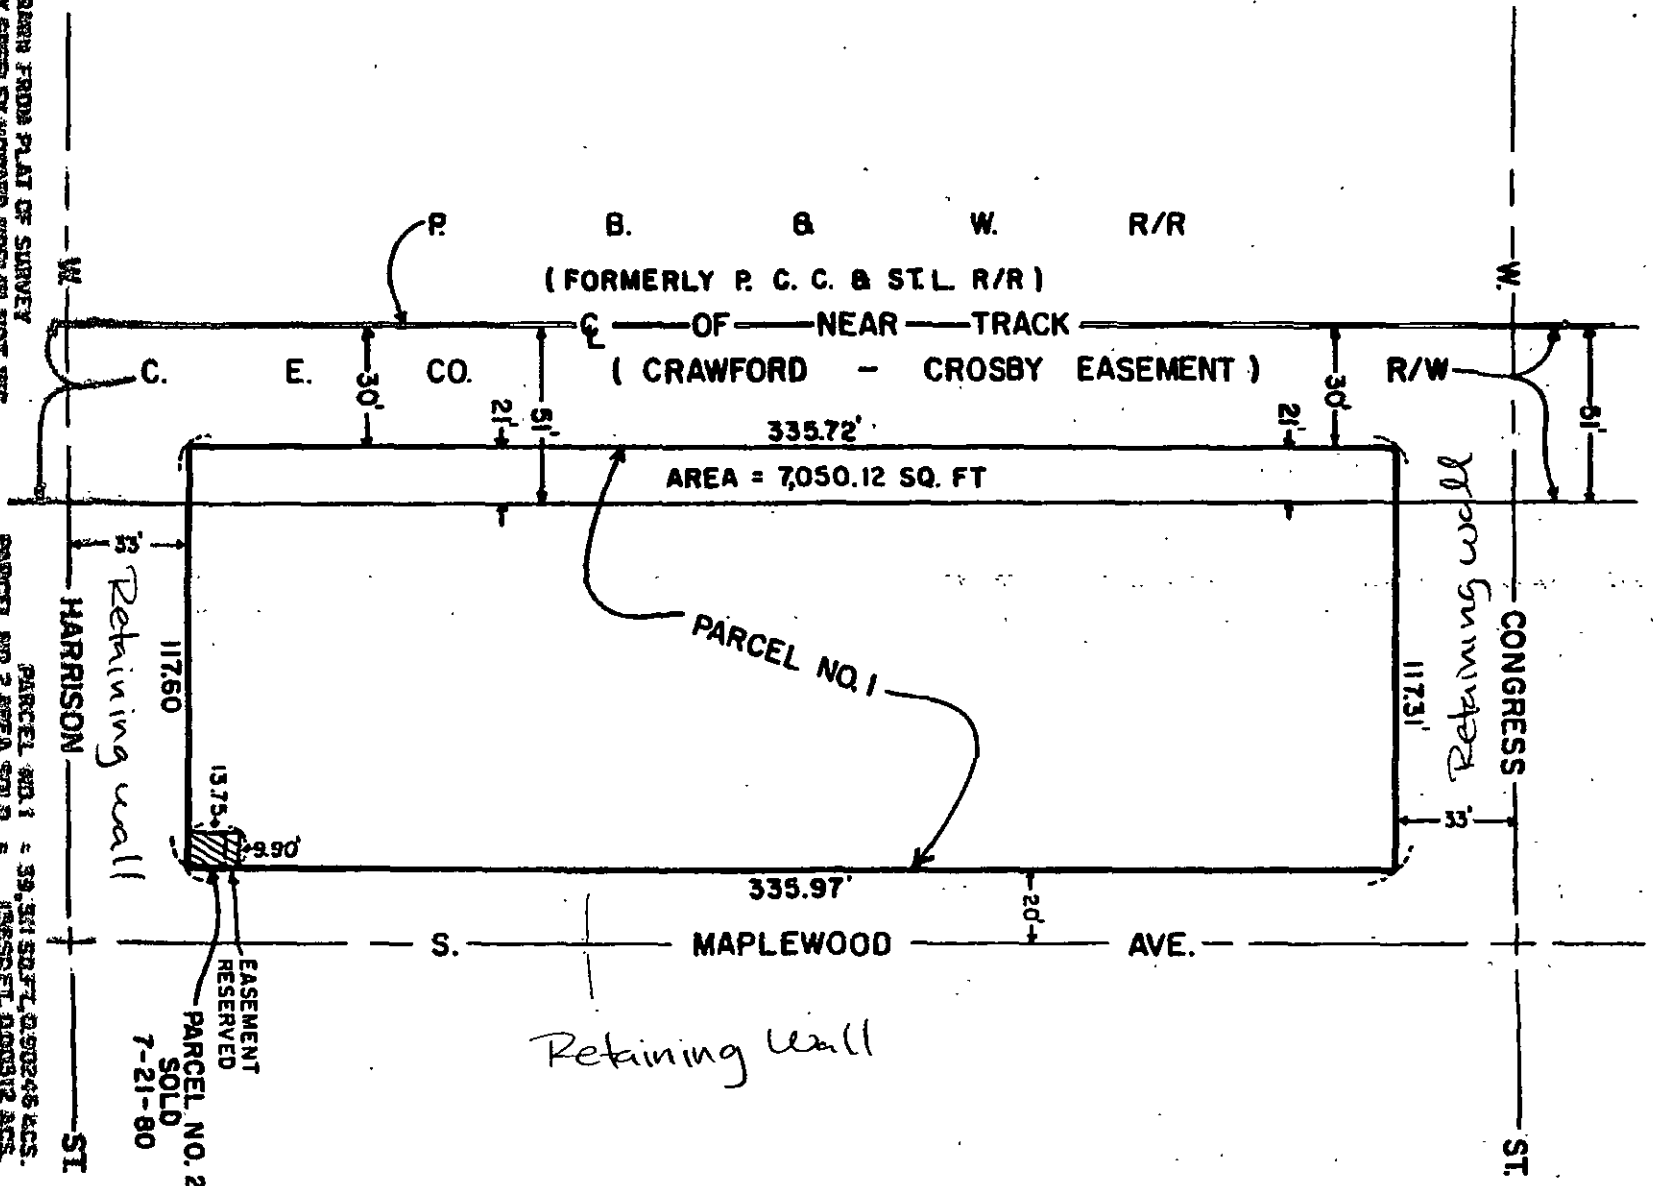

DRAWN FROM PLAT OF SURVEY  
 BY GEELEY HOWARD WINDHAM, NOT. P.B.  
 DTD. 4-12-78  
 FILE NO. - SUR. 509-1

PARCEL NO. 1 - 39,341 SQ. FT., 0.90246 ACS.  
 PARCEL NO. 2 AREA SOLD - 13,650 SQ. FT., 0.31212 ACS.  
 NET C.E. CO. AREA = 39,075 SQ. FT., 0.89934 ACS.  
 2557

DR. JT.	DA. 7-1-84	SC. 1" = 50'	NO. REVISION	DATE	NE 1/4 SECS 139N. R. 13E. 3RD. PM. DIV. CHGO. "C" COOK COUNTY
CH. V.L.R.	NO. V.L.R.	AP. J.T.M.			COMMONWEALTH EDISON COMPANY
APPROVED					PLAT
					PROPERTY PLAT OF CONGRESS T.S.S. 87
					PL. 380