



Office of the Chicago City
Clerk



O2012-1472

Office of the City Clerk

City Council Document Tracking Sheet

Meeting Date: 3/14/2012

Sponsor(s): Hairston, Leslie A. (5)

Type: Ordinance

Title: Grant(s) of privilege in public way for University of Chicago,
The (File No. 33)

Committee(s) Assignment: Committee on Transportation and Public Way

ORDINANCE
UNIVERSITY OF CHGO FILE #33
Acct. No. 43697 - 3
Permit No. 1099411

Be It Ordained by the City Council of the City of Chicago:

SECTION 1. Permission and authority are hereby given and granted to UNIVERSITY OF CHGO FILE #33, upon the terms and subject to the conditions of this ordinance to maintain and use, as now constructed, a three and one-half (3 ½) inch transite telephone **Cable** duct under and across the public alley between South Woodlawn and South University Avenue at a point approximately two hundred forty-six (246) feet south of the south curb line of East 57th Street, connecting the rear of the premises known as **5720 South Woodlawn Avenue** with the rear of the premises known as 5727 South University Avenue.

The location of said privilege shall be as shown on prints kept on file with the Department of Business Affairs and Consumer Protection and the Office of the City Clerk.

Said privilege shall be constructed in accordance with plans and specifications approved by the Department of Transportation (Office of Underground Coordination).

This grant of privilege in the public way shall be subject to the provisions of Section 10-28-015 and all other required provisions of the Municipal Code of Chicago.


The grantee shall pay to the City of Chicago as compensation for the privilege #1099411 herein granted the sum of fifty (\$50.00) per annum in advance.

A 25% penalty will be added for payments received after due date.


The permit holder agrees to hold the City of Chicago harmless for any damage, relocation or replacement costs associated with damage, relocation or removal of private property caused by the City performing work in the public way.

Authority herein given and granted for a period of five (5) years from and after 11/15/2011.

Alderman

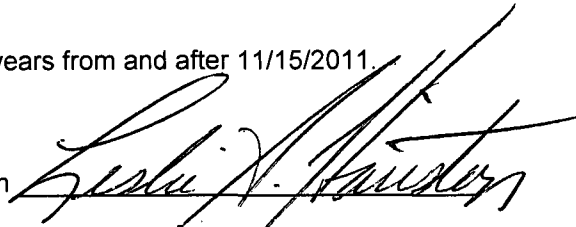

Leslie Hairston 5th Ward

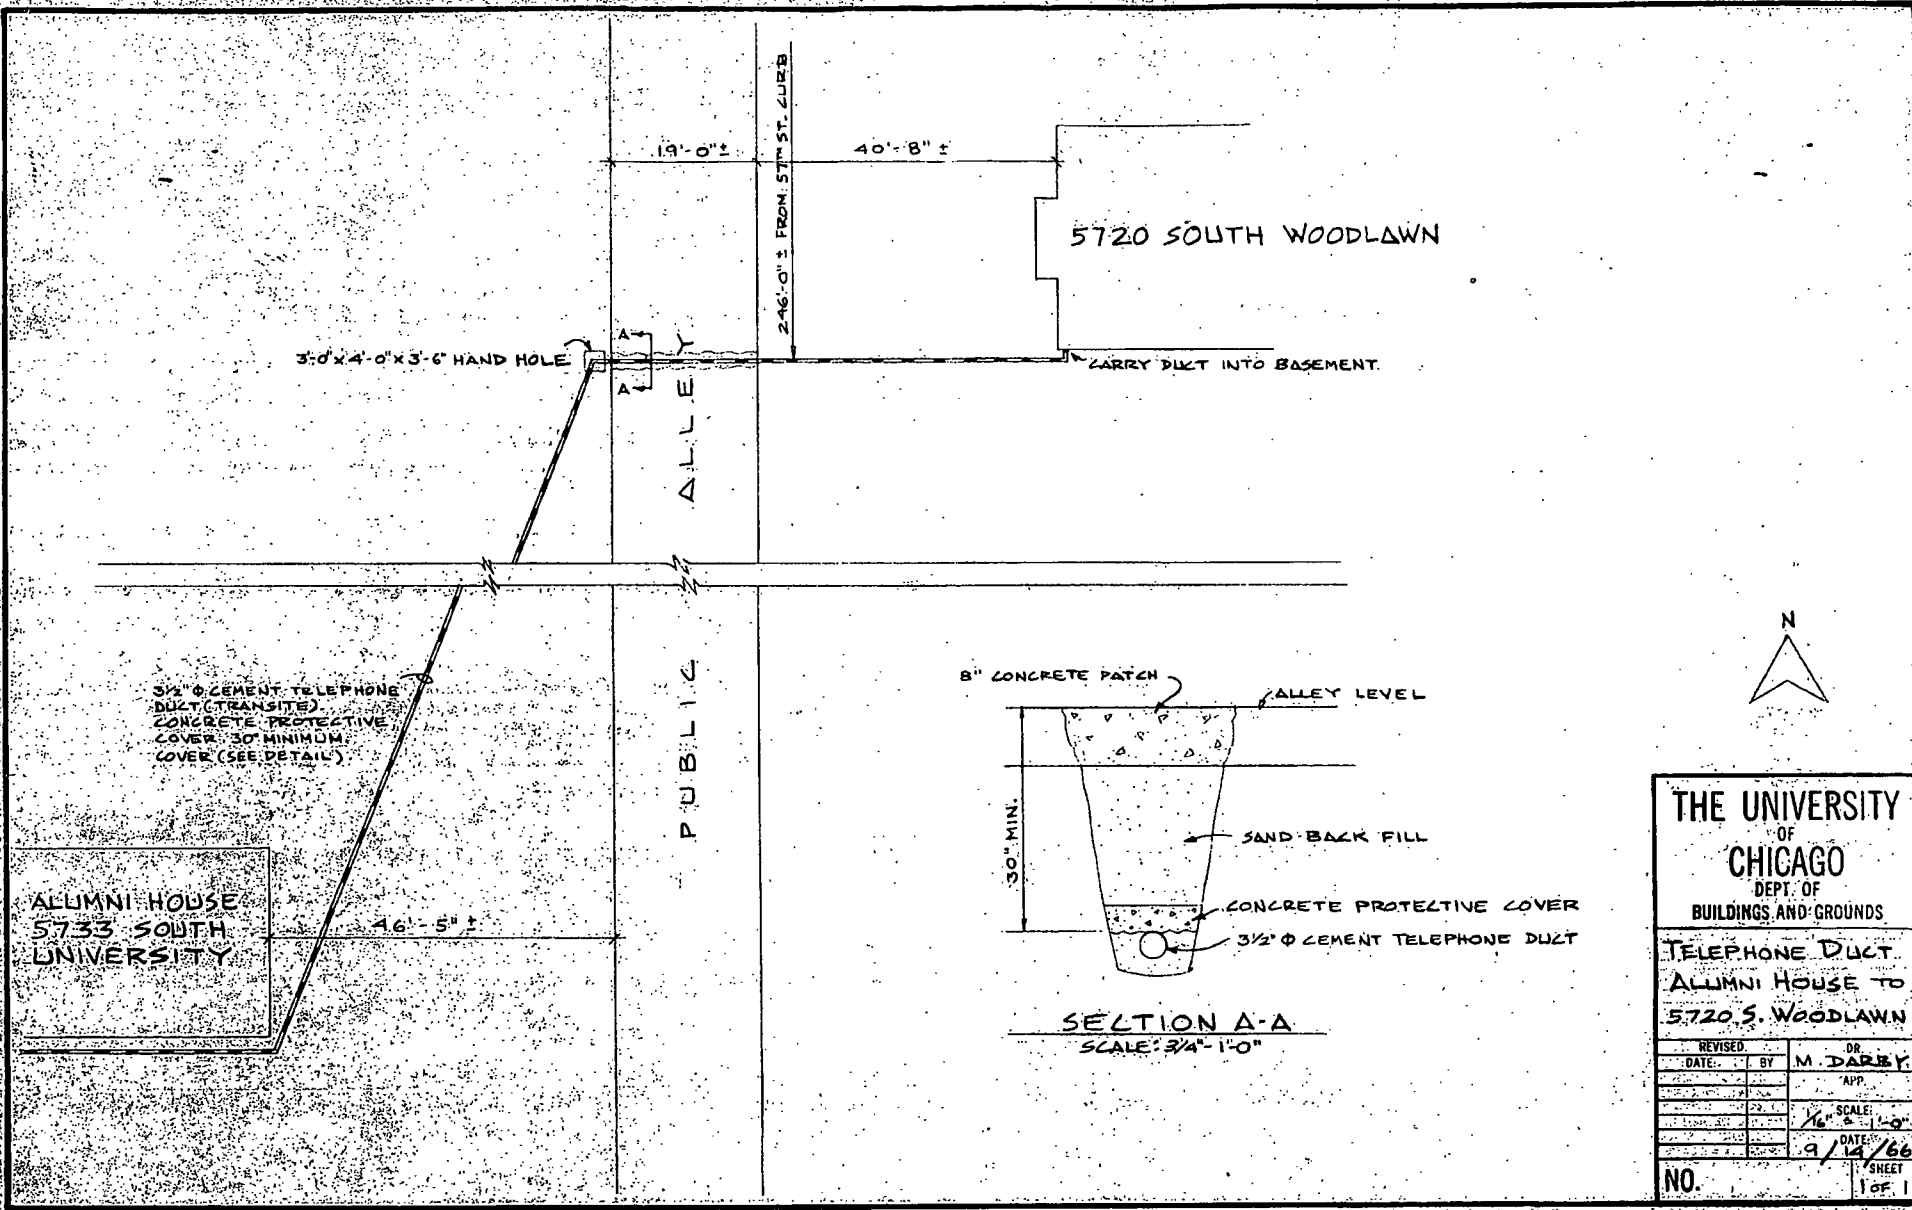

THE UNIVERSITY
OF
CHICAGO
DEPT. OF
BUILDINGS AND GROUNDS

TELEPHONE DUCT
ALUMNI HOUSE TO
5720 S. WOODLAWN

REVISED	BY	DR.
DATE	M. DARBY	APP.
		SCALE
		1/4" = 1'-0"
		DATE
		9/14/66

NO. SHEET 1 of 1

SECTION A-A
SCALE: 3/4" = 1'-0"



Department of Business Affairs and Consumer Protection
Business Assistance Center - Public Way Use Unit
City Hall - 121 N. LaSalle Street, Room 800 • Chicago, IL 60602
(312)-74-GOBIZ (312-744-6249) • (312) 744-1944 (TTY)
<http://www.cityofchicago.org/bacp>

03/14/2012

Alderman Leslie Hairston
Ward # 05
City of Chicago
City Hall, Room 300
121 North LaSalle Street
Chicago, Illinois 60602

Re: An ordinance to use and maintain a portion of the public right-of-way for **one (1) cable(s)** for
UNIVERSITY OF CHGO FILE #33, adjacent to the premises known as **5720 S. Woodlawn Ave.**.

Dear Alderman **Leslie Hairston**:

The applicant referenced above has requested the use of the public right-of-way for a **cable(s)**. An ordinance has been prepared by the Department of Business Affairs and Consumer Protection – Business Assistance Center - Public Way Use Unit for presentation to the City Council. Because this request was made for properties located in your ward, as approved by you as per the attached, I respectfully request that you introduce the attached ordinance at the next City Council meeting.

If you have any questions regarding this ordinance, please contact Anthony Bertuca at (312) 744-5506.

Department of Business Affairs and Consumer Protection