



# City of Chicago



O2017-6413

Office of the City Clerk

## Document Tracking Sheet

<b>Meeting Date:</b>	9/6/2017
<b>Sponsor(s):</b>	Moreno (1)
<b>Type:</b>	Ordinance
<b>Title:</b>	Grant(s) of privilege in public way for Eye Want
<b>Committee(s) Assignment:</b>	Committee on Transportation and Public Way

ORDINANCE  
EYE WANT  
Acct. No. 44689 - 3  
Permit No. 1128922

*Be It Ordained by the City Council of the City of Chicago:*

SECTION 1. Permission and authority are hereby given and granted to EYE WANT, upon the terms and subject to the conditions of this ordinance to maintain and use one (1) sign(s) projecting over the public right-of-way attached to its premises known as 1726 W. Chicago Ave..

Said sign structure(s) measures as follows; along W Chicago Ave:

One (1) at three (3) feet in length, five (5) feet in height and eight point five (8.5) feet above grade level.

The location of said privilege shall be as shown on prints kept on file with the Department of Business Affairs and Consumer Protection and the Office of the City Clerk.

Said privilege shall be constructed in accordance with plans and specifications approved by the Department of Transportation (Division of Project Development) and Zoning Department - Signs.


This grant of privilege in the public way shall be subject to the provisions of Section 10-28-015 and all other required provisions of the Municipal Code of Chicago.


The grantee shall pay to the City of Chicago as compensation for the privilege #1128922 herein granted the sum of one hundred (\$100.00) per annum in advance.

A 25% penalty will be added for payments received after due date.


The permit holder agrees to hold the City of Chicago harmless for any damage, relocation or replacement costs associated with damage, relocation or removal of private property caused by the City performing work in the public way.

Authority herein given and granted for a period of five (5) years from and after Date of Passage.

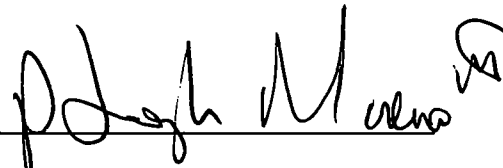Alderman \_\_\_\_\_  
  
Proco Joe Moreno 1<sup>st</sup> Ward

 

# Illuminate Acrylic Cylinder Sign

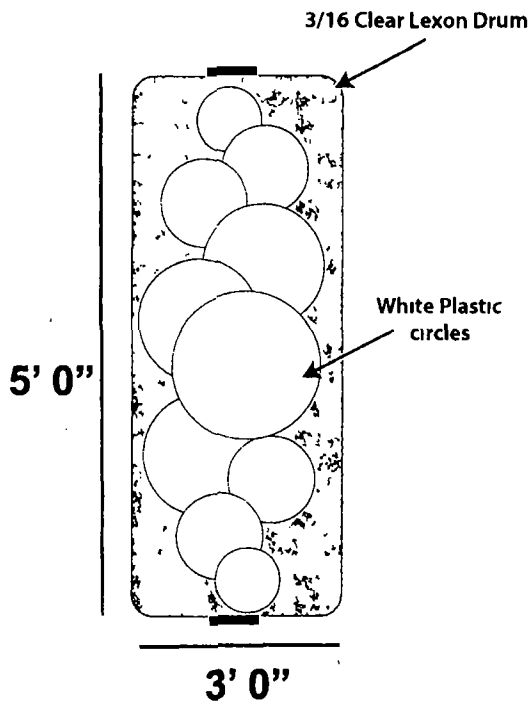

NOTE Photo for representational purposes only Signs are not to scale and may appear larger or smaller than shown

<b>Sign Erector:</b> <b>PRO IMAGE</b> 2006 W. Chicago, Ave. Chicago, IL 60622 Tel. 773 292 1111 Fax. 773 292 1113	<b>Location</b> South Elevation <b>Address</b> 1726 W Chicago Ave Chicago, IL 60622	<b>Description</b> - 3/16 CLEAR LEXON DRUM - WHITE CIRCLES - LED'S LIGHTS - WALL MOUNTED - READS NO TXT ( SCULPTURE PIECE )
	<b>Date</b> 5-20-2017	<b>Client</b> EYE WANT INCORPORATED



**Department of Business Affairs and Consumer Protection**  
Small Business Center - Public Way Use Unit  
City Hall - 121 N LaSalle Street, Room 800 • Chicago, IL 60602  
312-74-GOBIZ / 312-744-6249 • (312) 744-1944 (TTY)  
<http://www.cityofchicago.org/bacp>

**09/06/2017**

**Alderman Proco Joe Moreno**  
Ward # **01**  
City of Chicago  
City Hall, Room **300**  
121 North LaSalle Street  
Chicago, Illinois 60602

Re: An ordinance to use and maintain a portion of the public right-of-way for **one (1) sign(s)** for **EYE WANT**, adjacent to the premises known as **1726 W. Chicago Ave.**.

Dear Alderman **Proco Joe Moreno**:

The applicant referenced above has requested the use of the public right-of-way for a **sign(s)**. An ordinance has been prepared by the Department of Business Affairs and Consumer Protection – Small Business Center - Public Way Use Unit for presentation to the City Council. Because this request was made for properties located in your ward, as approved by you as per the attached, I respectfully request that you introduce the attached ordinance at the next City Council meeting.

If you have any questions regarding this ordinance, please contact Anthony Bertuca at (312) 744-5506.

**Department of Business Affairs and Consumer Protection**