



City of Chicago



O2010-7288

Office of the City Clerk

Tracking Sheet

Meeting Date:	12/8/2010
Status:	Introduced
Sponsor(s):	Waguespack, Scott
Type:	Ordinance
Title:	Grant(s) of Privilege in Public Way for Club Monaco
Committee(s) Assignment:	Committee on Transportation and Public Way

ORDINANCE
Club Monaco
Acct. No. 248350 - 5
Permit No. 1093340

Be It Ordained by the City Council of the City of Chicago:

SECTION 1. Permission and authority are hereby given and granted to Club Monaco, upon the terms and subject to the conditions of this ordinance to maintain and use one (1) sign(s) projecting over the public right-of-way attached to its premises known as 1731 N. Damen Ave..

Said sign structure(s) measures as follows; along N. Damen:

One (1) at fifteen (15) feet in length, point eight three (.83) feet in height and thirteen (13) feet above grade level.

The location of said privilege shall be as shown on prints kept on file with the Department of Business Affairs and Consumer Protection and the Office of the City Clerk.

Said privilege shall be constructed in accordance with plans and specifications approved by the Zoning Department - Signs.

This grant of privilege in the public way shall be subject to the provisions of Section 10-28-015 and all other required provisions of the Municipal Code of Chicago.


The grantee shall pay to the City of Chicago as compensation for the privilege #1093340 herein granted the sum of one hundred (\$100.00) per annum to commence (1) one year after passage.

A 25% penalty will be added for payments received after due date.

The permit holder agrees to hold the City of Chicago harmless for any damage, relocation or replacement costs associated with damage, relocation or removal of private property caused by the City performing work in the public way.


Authority herein given and granted for a period of five (5) years from and after Date of Passage.

Alderman

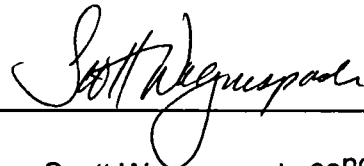

Scott Waguespack 32nd Ward

STORE FRONT ELE
SCALE: 1/4" = 1'-0"

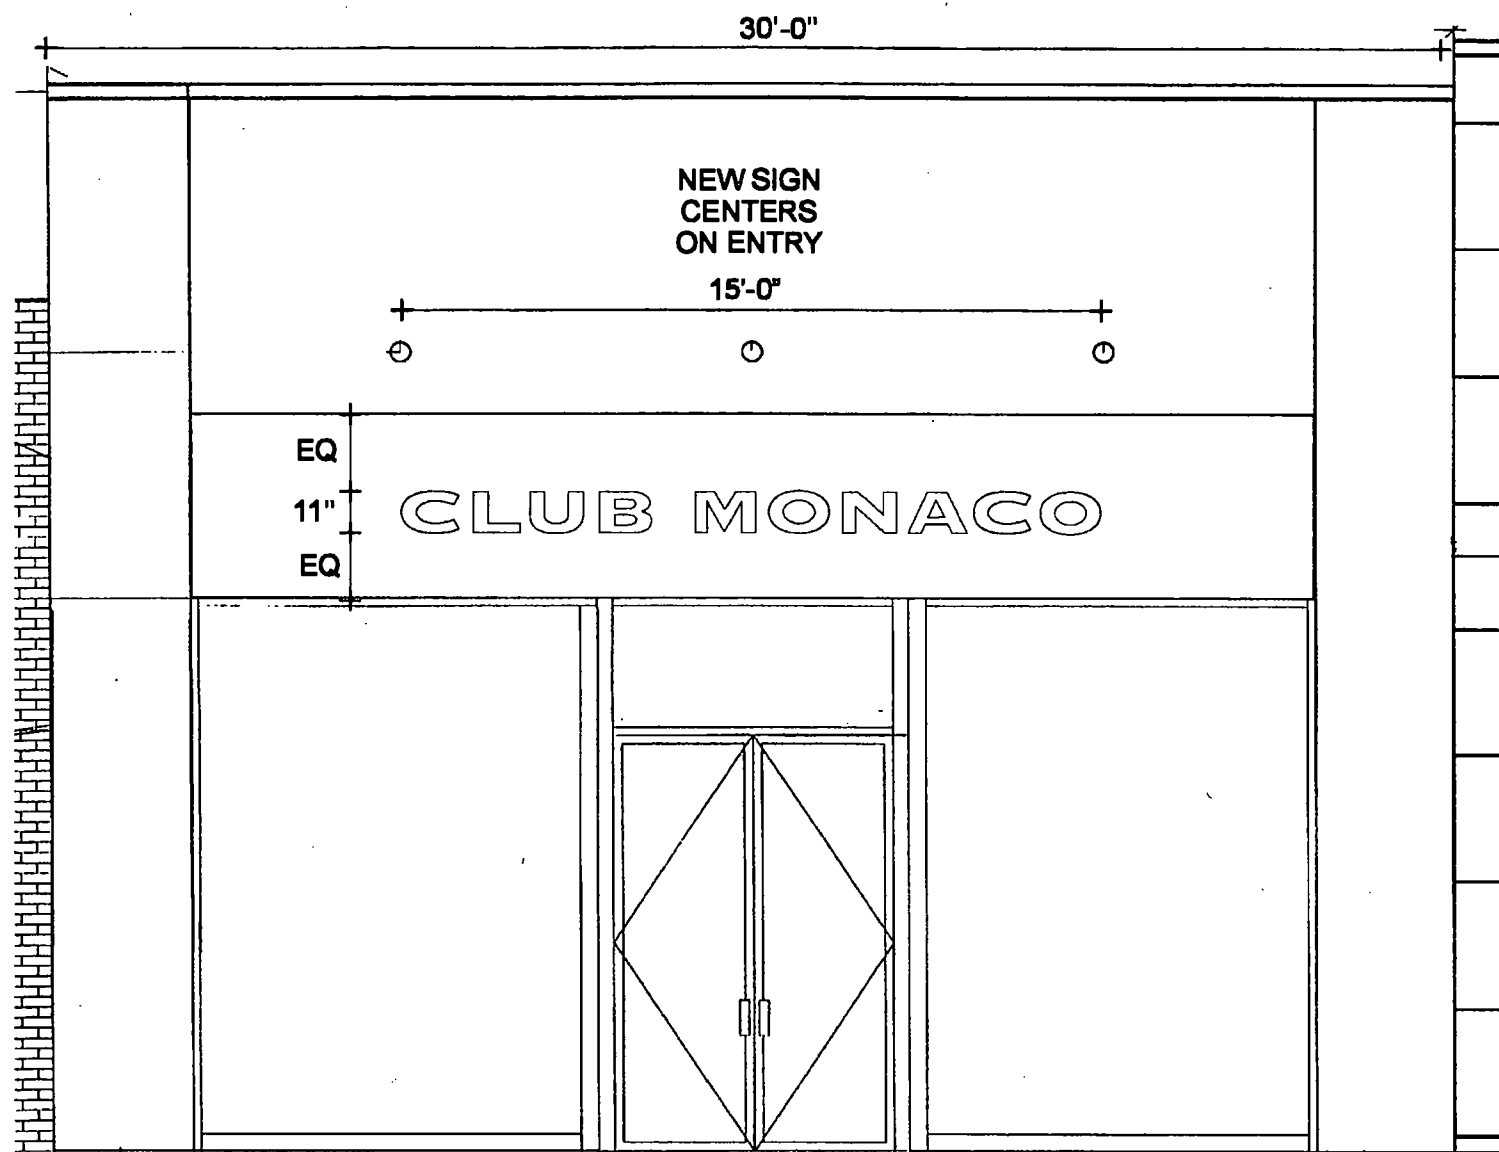

TRIANGLE
SIGN & SERVICE

CLIENT & LOCATION

CLUB MONACO
1731 N DAMEN AVE
CHICAGO, IL

DRAWING NO.
00071221R2

DATE
4/7/08

REVIEWED BY

REVISION
2 4/23/08

SALESMAN
B. ALTSHULER

DRAWN BY
JM

SEG. NO.