



City of Chicago



O2020-4343

Office of the City Clerk Document Tracking Sheet

Meeting Date:	9/9/2020
Sponsor(s):	Tunney (44)
Type:	Ordinance
Title:	Awning(s) for Aloha Poke Belmont LLC
Committee(s) Assignment:	Committee on Transportation and Public Way

ORDINANCE
ALOHA POKE BELMONT LLC
Acct. No. 406975 - 1
Permit No. 1145354

Be It Ordained by the City Council of the City of Chicago:

SECTION 1. Permission and authority are hereby given and granted to ALOHA POKE BELMONT LLC, upon the terms and subject to the conditions of this ordinance to construct, install, maintain and use one (1) Awning(s) projecting over the public right-of-way adjacent to its premises known as 843 W. Belmont Ave..

Said Awning(s) at W. Belmont measure(s):

One (1) at thirteen point seven five (13.75) feet in length, and two point six seven (2.67) feet in width for a total of thirty-six point seven one (36.71) square feet.

The location of said privilege shall be as shown on prints kept on file with the Department of Business Affairs and Consumer Protection and the Office of the City Clerk.

Said privilege shall be constructed in accordance with plans and specifications approved by the Zoning Department - Signs.

This grant of privilege in the public way shall be subject to the provisions of Section 10-28-015 and all other required provisions of the Municipal Code of Chicago.


The grantee shall pay to the City of Chicago as compensation for the privilege #1145354 herein granted the sum of fifty (\$50.00) per annum in advance.

A 25% penalty will be added for payments received after due date.

The permit holder agrees to hold the City of Chicago harmless for any damage, relocation or replacement costs associated with damage, relocation or removal of private property caused by the City performing work in the public way.


Authority herein given and granted for a period of five (5) years from and after Date of Passage.

Alderman _____

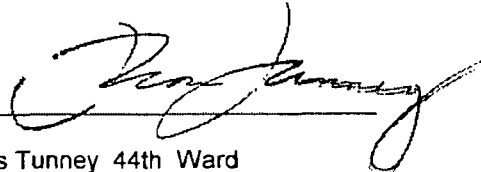

Thomas Tunney 44th Ward

AWNING SPECIFICATIONS

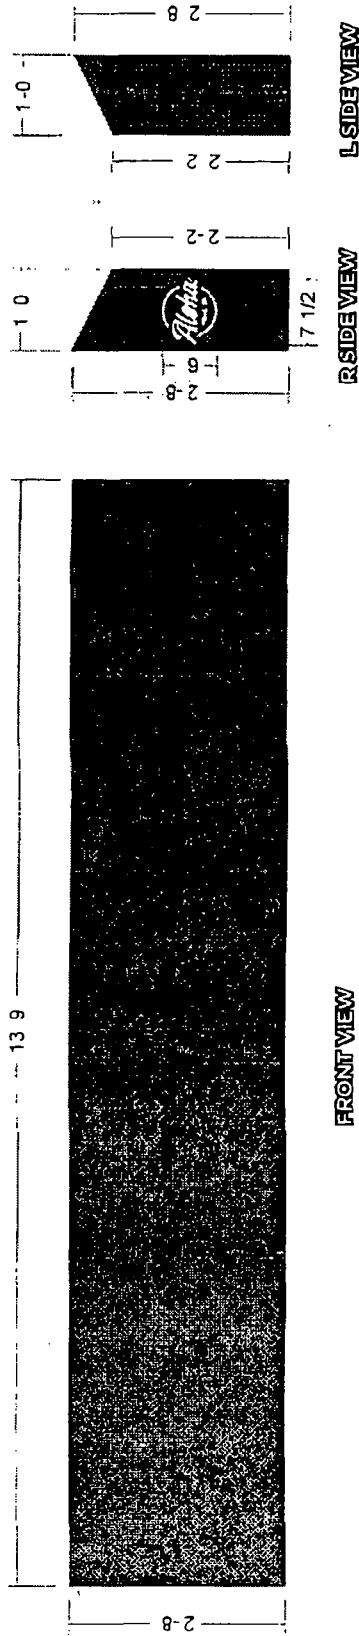


RESKIN AWNING
 SCALE 3/4" = 1'-0"
 AWNING MATERIAL BLACK SUNBRELLA FABRIC
 VINYL STANDARD WHITE VINYL LOGO
 MOUNTING OVER EXISTING STEEL FRAME WELD FRAME IF NEEDED

COLORS TO MATCH

SUNBRELLA
 BLACK

STAIN PROOF
 OF OILY AND
 ALL RIGHTS FOR
 ARE RESERVED

CLIENT ALOHA POKE	LOCATION 843 WEST BELMONT AVENUE CHICAGO IL	DATE 03 26 20	REVISION DATE
PROJECT NAME	JOB/TRACKING NUMBER 7027476	ARTIST SWS DESIGN	
MAIN ID SIGNAGE			

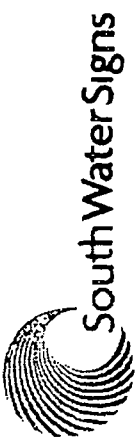



Department of Business Affairs and Consumer Protection
Small Business Center - Public Way Use Unit
City Hall - 121 N. LaSalle Street, Room 800 • Chicago, IL 60602
312-74-GOBIZ / 312-744-6249 • (312) 744-1944 (TTY)
<http://www.cityofchicago.org/bacp>

09/09/2020

Alderman **Thomas Tunney**
Ward # 44
City of Chicago
City Hall, Room 300
121 North LaSalle Street
Chicago, Illinois 60602

Re: An ordinance to use and maintain a portion of the public right-of-way for **one (1) awning(s)** for **ALOHA POKE BELMONT LLC**, adjacent to the premises known as **843 W. Belmont Ave.**

Dear Alderman **Thomas Tunney**:

The applicant referenced above has requested the use of the public right-of-way for a **awning(s)**. An ordinance has been prepared by the Department of Business Affairs and Consumer Protection – Small Business Center - Public Way Use Unit for presentation to the City Council. Because this request was made for properties located in your ward, as approved by you as per the attached, I respectfully request that you introduce the attached ordinance at the next City Council meeting.

If you have any questions regarding this ordinance, please contact Anthony Bertuca at (312) 744-5506.

Department of Business Affairs and Consumer Protection