



City of Chicago



O2019-3684

Office of the City Clerk

Document Tracking Sheet

Meeting Date:	5/16/2019
Sponsor(s):	Burnett (27)
Type:	Ordinance
Title:	Grant(s) of privilege in public way for McCaffery Lake Street LLC - sign
Committee(s) Assignment:	Committee on Transportation and Public Way

Direct
#27

ORDINANCE
McCAFFERY LAKE STREET, LLC
Acct. No. 418104 - 1
Permit No. 1137373

Be It Ordained by the City Council of the City of Chicago:

SECTION 1. Permission and authority are hereby given and granted to McCAFFERY LAKE STREET, LLC, upon the terms and subject to the conditions of this ordinance to maintain and use one (1) sign(s) projecting over the public right-of-way attached to its premises known as 176 N. Racine Ave..

Said sign structure(s) measures as follows; along N Racine Ave:

One (1) at fifteen (15) feet in length, one point five (1.5) feet in height and twelve point four two (12.42) feet above grade level.

The location of said privilege shall be as shown on prints kept on file with the Department of Business Affairs and Consumer Protection and the Office of the City Clerk.

Said privilege shall be constructed in accordance with plans and specifications approved by the Department of Transportation (Division of Project Development) and Zoning Department - Signs.

This grant of privilege in the public way shall be subject to the provisions of Section 10-28-015 and all other required provisions of the Municipal Code of Chicago.

The grantee shall pay to the City of Chicago as compensation for the privilege #1137373 herein granted the sum of one hundred (\$100.00) per annum in advance.


A 25% penalty will be added for payments received after due date.

The permit holder agrees to hold the City of Chicago harmless for any damage, relocation or replacement costs associated with damage, relocation or removal of private property caused by the City performing work in the public way.

Authority herein given and granted for a period of five (5) years from and after Date of Passage.

Alderman _____


Walter Burnett Jr. 27th Ward

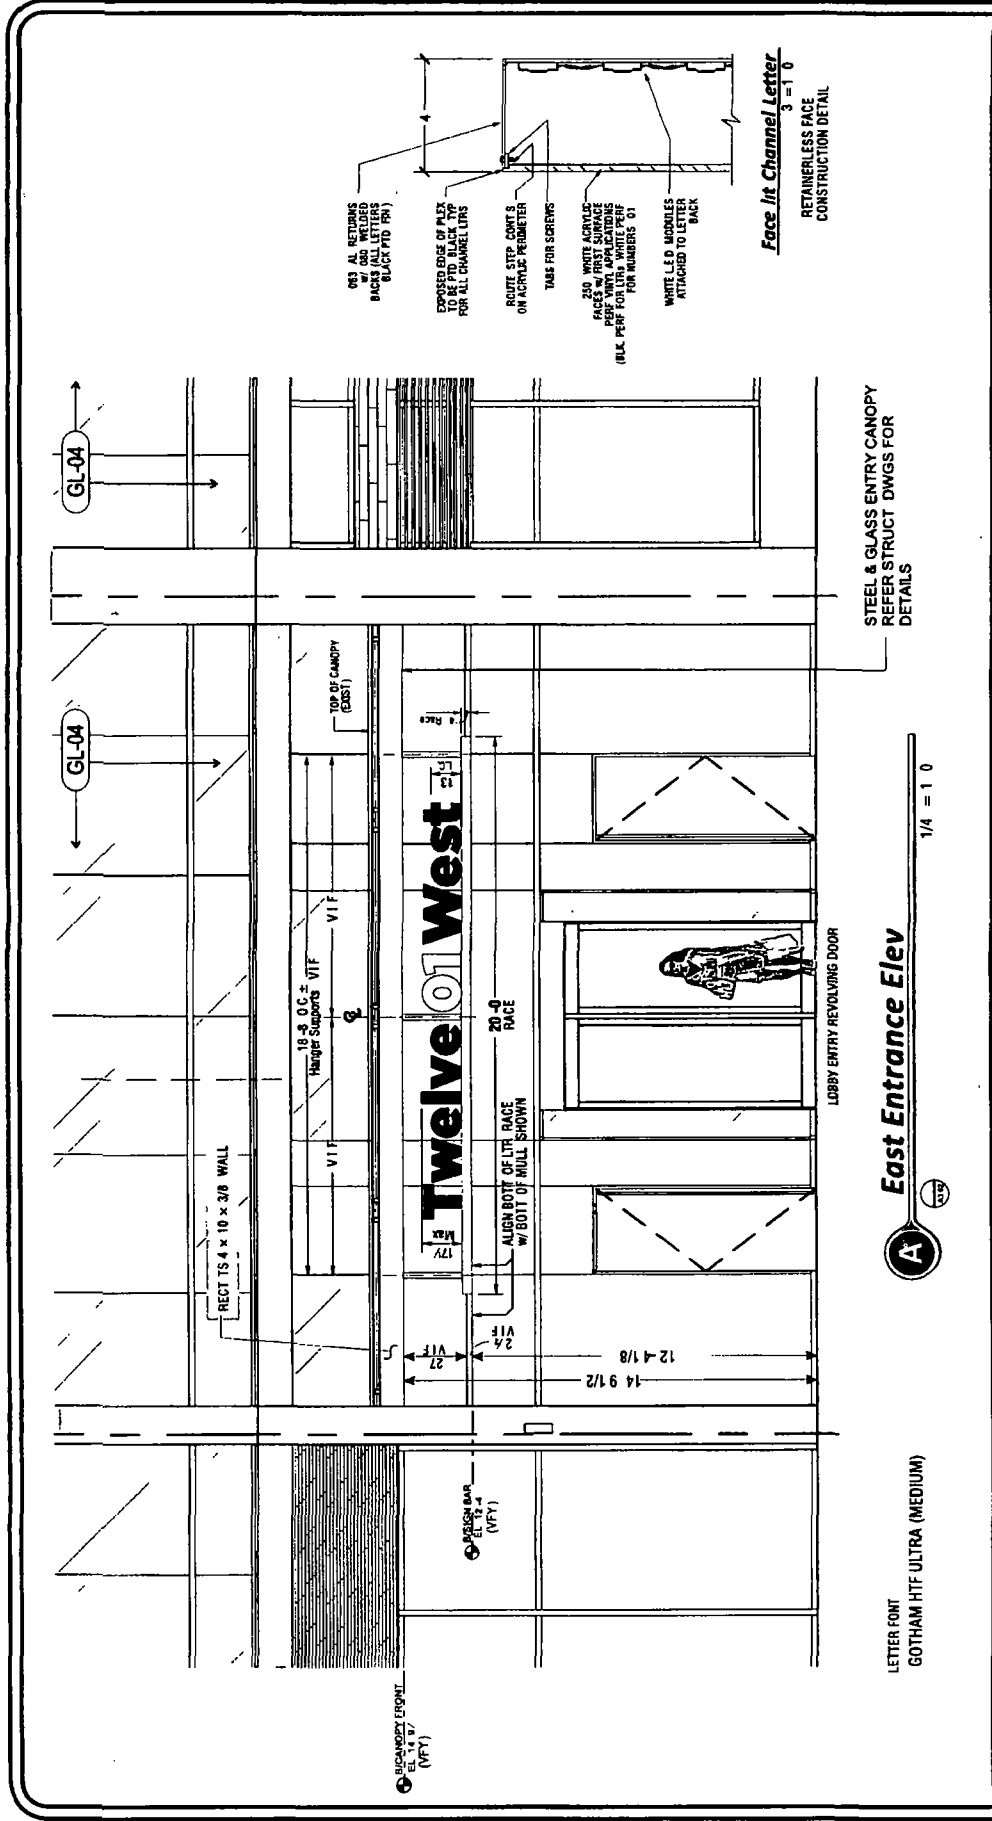

LETTER FONT
GOTHAM HTF ULTRA (MEDIUM)

A **East Entrance Elev** 1/4" = 1' 0"

STEEL & GLASS ENTRY CANOPY
REFER STRUCT DWGS FOR
DETAILS

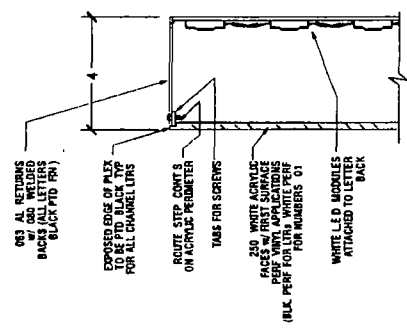

Face It Channel Letter
3 = 1' 0"
RETAINERLESS FACE
CONSTRUCTION DETAIL

DOYLE
GENERAL SIGN CONTRACTORS
220 WESTWIND TOWER SUITE 1000
CHICAGO, IL 60607
TEL: 312.467.1000
FAX: 312.467.1001

DATE	REVISION
11.14.18	ADD 87 & 10 JUNE STILL FRAME INTO EXISTING DOOR.
11.15.18	REV LETTERS AS REQUESTED.
11.21.18	UPDATE BY FACE SPEC AS REQUESTED.

CUSTOMER APPROVAL
The design is the original and unpublished work of Doyle Sign Contractors, Inc. and is hereby approved for use or exhibited in any fashion without the expressed written consent from an authorized officer of The Company. The right to this design may be purchased.

CLIENT Twelve 01 West
ADDRESS 178 N RACINE AVE
CHICAGO IL 60607

DESIGNER DF
SCALE NOTED
DATE 11 02 18
DRAWING NO. # 17611
SHEET NO. 1 of 3
2. Unpublished © WESTVU INC PT WEST CHICAGO, IL



Department of Business Affairs and Consumer Protection
Small Business Center - Public Way Use Unit
City Hall - 121 N LaSalle Street, Room 800 • Chicago, IL 60602
312-74-GOBIZ / 312-744-6249 • (312) 744-1944 (TTY)
<http://www.cityofchicago.org/bacp>

04/10/2019

Alderman Walter Burnett Jr.
Ward # 27
City of Chicago
City Hall, Room 300
121 North LaSalle Street
Chicago, Illinois 60602

Re: An ordinance to use and maintain a portion of the public right-of-way for **one (1) sign(s)** for
McCAFFERY LAKE STREET, LLC, adjacent to the premises known as **176 N. Racine Ave.**.

Dear Alderman **Walter Burnett Jr.**:

The applicant referenced above has requested the use of the public right-of-way for a **sign(s)**. An ordinance has been prepared by the Department of Business Affairs and Consumer Protection – Small Business Center - Public Way Use Unit for presentation to the City Council. Because this request was made for properties located in your ward, as approved by you as per the attached, I respectfully request that you introduce the attached ordinance at the next City Council meeting.

If you have any questions regarding this ordinance, please contact Anthony Bertuca at (312) 744-5506.

Department of Business Affairs and Consumer Protection