



City of Chicago



O2015-532

Office of the City Clerk

Document Tracking Sheet

Meeting Date:	1/21/2015
Sponsor(s):	Reilly (42)
Type:	Ordinance
Title:	Grant(s) of privilege in public way for Shay Chicago
Committee(s) Assignment:	Committee on Transportation and Public Way

ORDINANCE
SHAY CHICAGO
Acct. No. 3746 - 1
Permit No. 1110367

Be It Ordained by the City Council of the City of Chicago:

SECTION 1. Permission and authority are hereby given and granted to SHAY CHICAGO, upon the terms and subject to the conditions of this ordinance to maintain and use one (1) sign(s) projecting over the public right-of-way attached to its premises known as 222 W. Ontario St..

Said sign structure(s) measures as follows; along W. Ontario Street:

One (1) at three (3) feet in length, one point five (1.5) feet in height and fifteen (15) feet above grade level.

The location of said privilege shall be as shown on prints kept on file with the Department of Business Affairs and Consumer Protection and the Office of the City Clerk.

Said privilege shall be constructed in accordance with plans and specifications approved by the Department of Transportation (Division of Project Development) and Zoning Department - Signs.

This grant of privilege in the public way shall be subject to the provisions of Section 10-28-015 and all other required provisions of the Municipal Code of Chicago.


The grantee shall pay to the City of Chicago as compensation for the privilege #1110367 herein granted the sum of fifty (\$50.00) per annum in advance.

A 25% penalty will be added for payments received after due date.


The permit holder agrees to hold the City of Chicago harmless for any damage, relocation or replacement costs associated with damage, relocation or removal of private property caused by the City performing work in the public way.

Authority herein given and granted for a period of five (5) years from and after Date of Passage.

Alderman _____

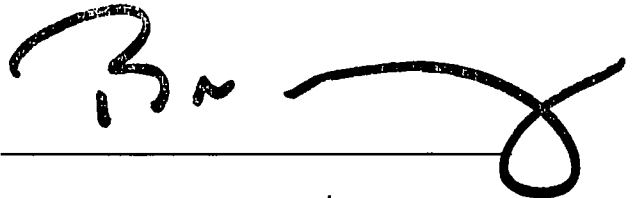A handwritten signature in black ink, appearing to read 'B. Reilly', with a large, stylized loop at the end.

Brendan Reilly 42nd Ward

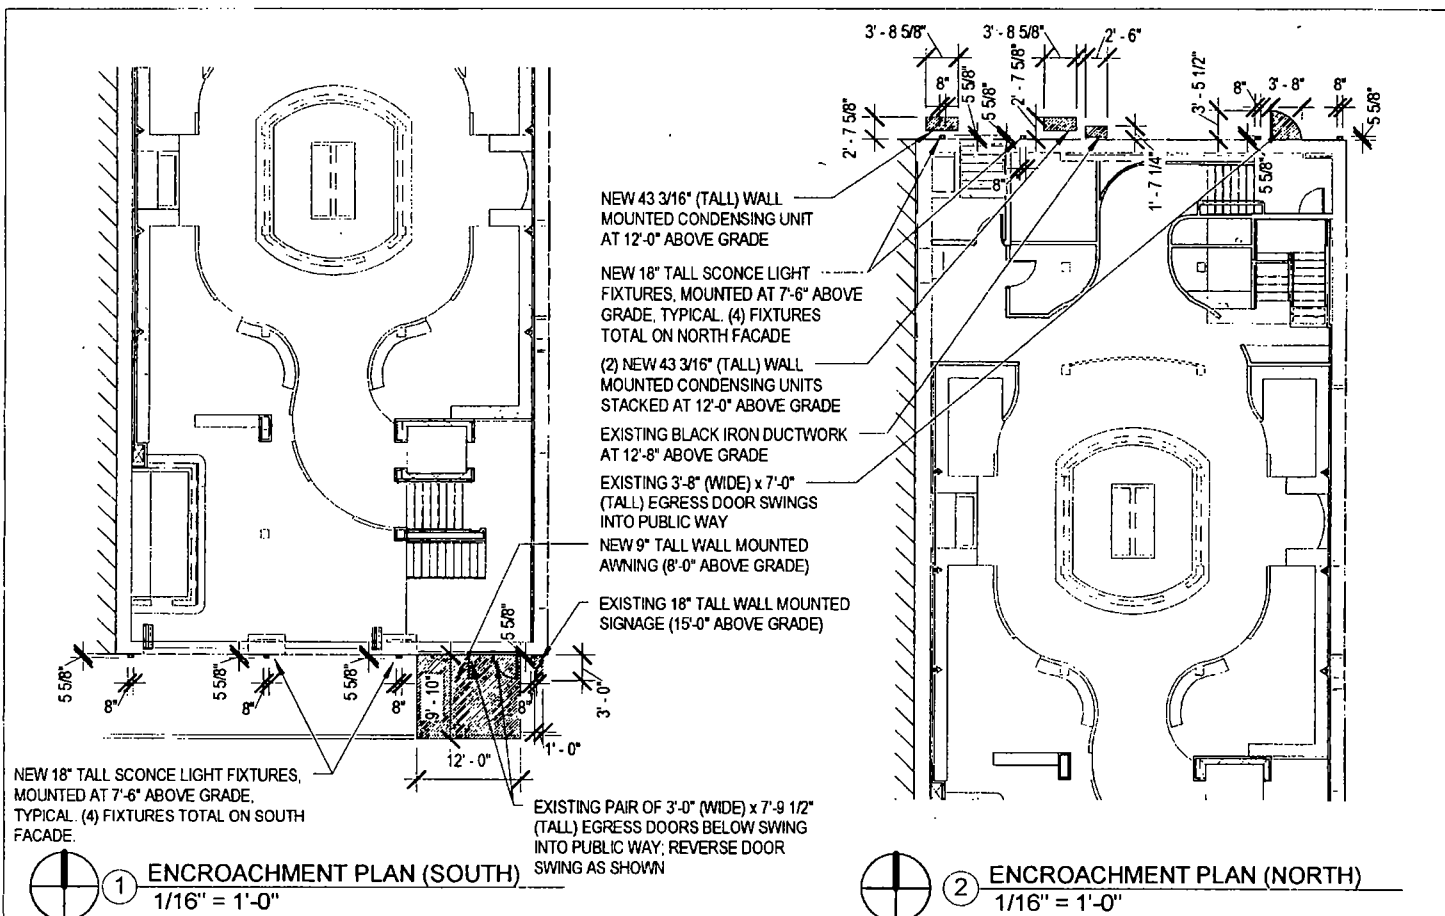

SHEET **ENC-2**

SCALE: 1/16" = 1'-0"

DATE: 1/6/2014 1:42 47 PM

PROJECT: 1316

ENCROACHMENT PLANS

222 WEST ONTARIO STREET
CHICAGO, ILLINOIS 60654

dk dunne+kozlowski
architects

1147 WEST OHIO STREET, SUITE 103
CHICAGO, ILLINOIS 60642
312.573.2490
www.dk-arch.com