



Office of the Chicago City
Clerk



O2011-10123

Office of the City Clerk

City Council Document Tracking Sheet

Meeting Date:	12/14/2011
Sponsor(s):	Reilly, Brendan (42)
Type:	Ordinance
Title:	Grant(s) of Privilege in Public Way for Northwestern University - 303 E. Superior St.
Committee(s) Assignment:	Committee on Transportation and Public Way

ORDINANCE
Northwestern University
Acct. No. 69296 - 3
Permit No. 1095381

Be It Ordained by the City Council of the City of Chicago:

SECTION 1. Permission and authority are hereby given and granted to Northwestern University, upon the terms and subject to the conditions of this ordinance to maintain and use three (3) sign(s) projecting over the public right-of-way attached to its premises known as 303 E. Superior St..

Said sign structure(s) measures as follows; along E. Superior:

One (1) at four (4) feet in length, nine point two five (9.25) feet in height and thirteen point five (13.5) feet above grade level.

Said sign structure(s) measures as follows; along E. Superior:

One (1) at four (4) feet in length, nine point two five (9.25) feet in height and thirteen point five (13.5) feet above grade level.

Said sign structure(s) measures as follows; along E. Superior:

One (1) at four (4) feet in length, nine point two five (9.25) feet in height and thirteen point five (13.5) feet above grade level.

The location of said privilege shall be as shown on prints kept on file with the Department of Business Affairs and Consumer Protection and the Office of the City Clerk.

Said privilege shall be constructed in accordance with plans and specifications approved by the Department of Transportation (Division of Project Development) and Zoning Department - Signs.

This grant of privilege in the public way shall be subject to the provisions of Section 10-28-015 and all other required provisions of the Municipal Code of Chicago.


The grantee shall pay to the City of Chicago as compensation for the privilege #1095381 herein granted the sum of zero (\$.00) per annum in advance.

A 25% penalty will be added for payments received after due date.

The permit holder agrees to hold the City of Chicago harmless for any damage, relocation or replacement costs associated with damage, relocation or removal of private property caused by the City performing work in the public way.

Authority herein given and granted for a period of five (5) years from and after Date of Passage.

Alderman _____

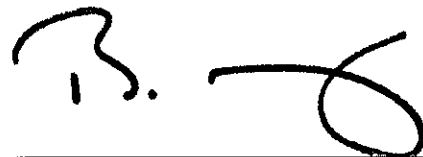

Brendan Reilly 42nd Ward

Design Intent

Large Vehicular Guide GX-1/GX-1a/GX-1b

Notes

GX-1 Signs
These signs reuse existing sign frames and only need new front panels installed.

GX-1a Signs
These signs are to be installed onto existing campus standard street lightpoles. These poles may or may not have banners currently installed on them. Refer to the existing sign location notes. These signs will need sign frames and back panels to match the existing signs.

GX-1b Signs
These signs are to be installed onto existing campus standard street lightpoles that have GX-2 Small Vehicular Guide signs already installed. These signs will need sign frames and back panels to match the existing signs.

Date

07.15.10
08.14.10
12.17.10

Description

Presentation
2nd Revision
For Approval

Master Wayfinding Program


Northwestern Campus
Ann & Robert H. Lurie Children's Hospital
Northwestern Memorial Hospital
Northwestern University
Feinberg School of Medicine

corbindesign

109 East Lewis 54th 204
Trenton, NJ 08644
201.942.2334

Page

6

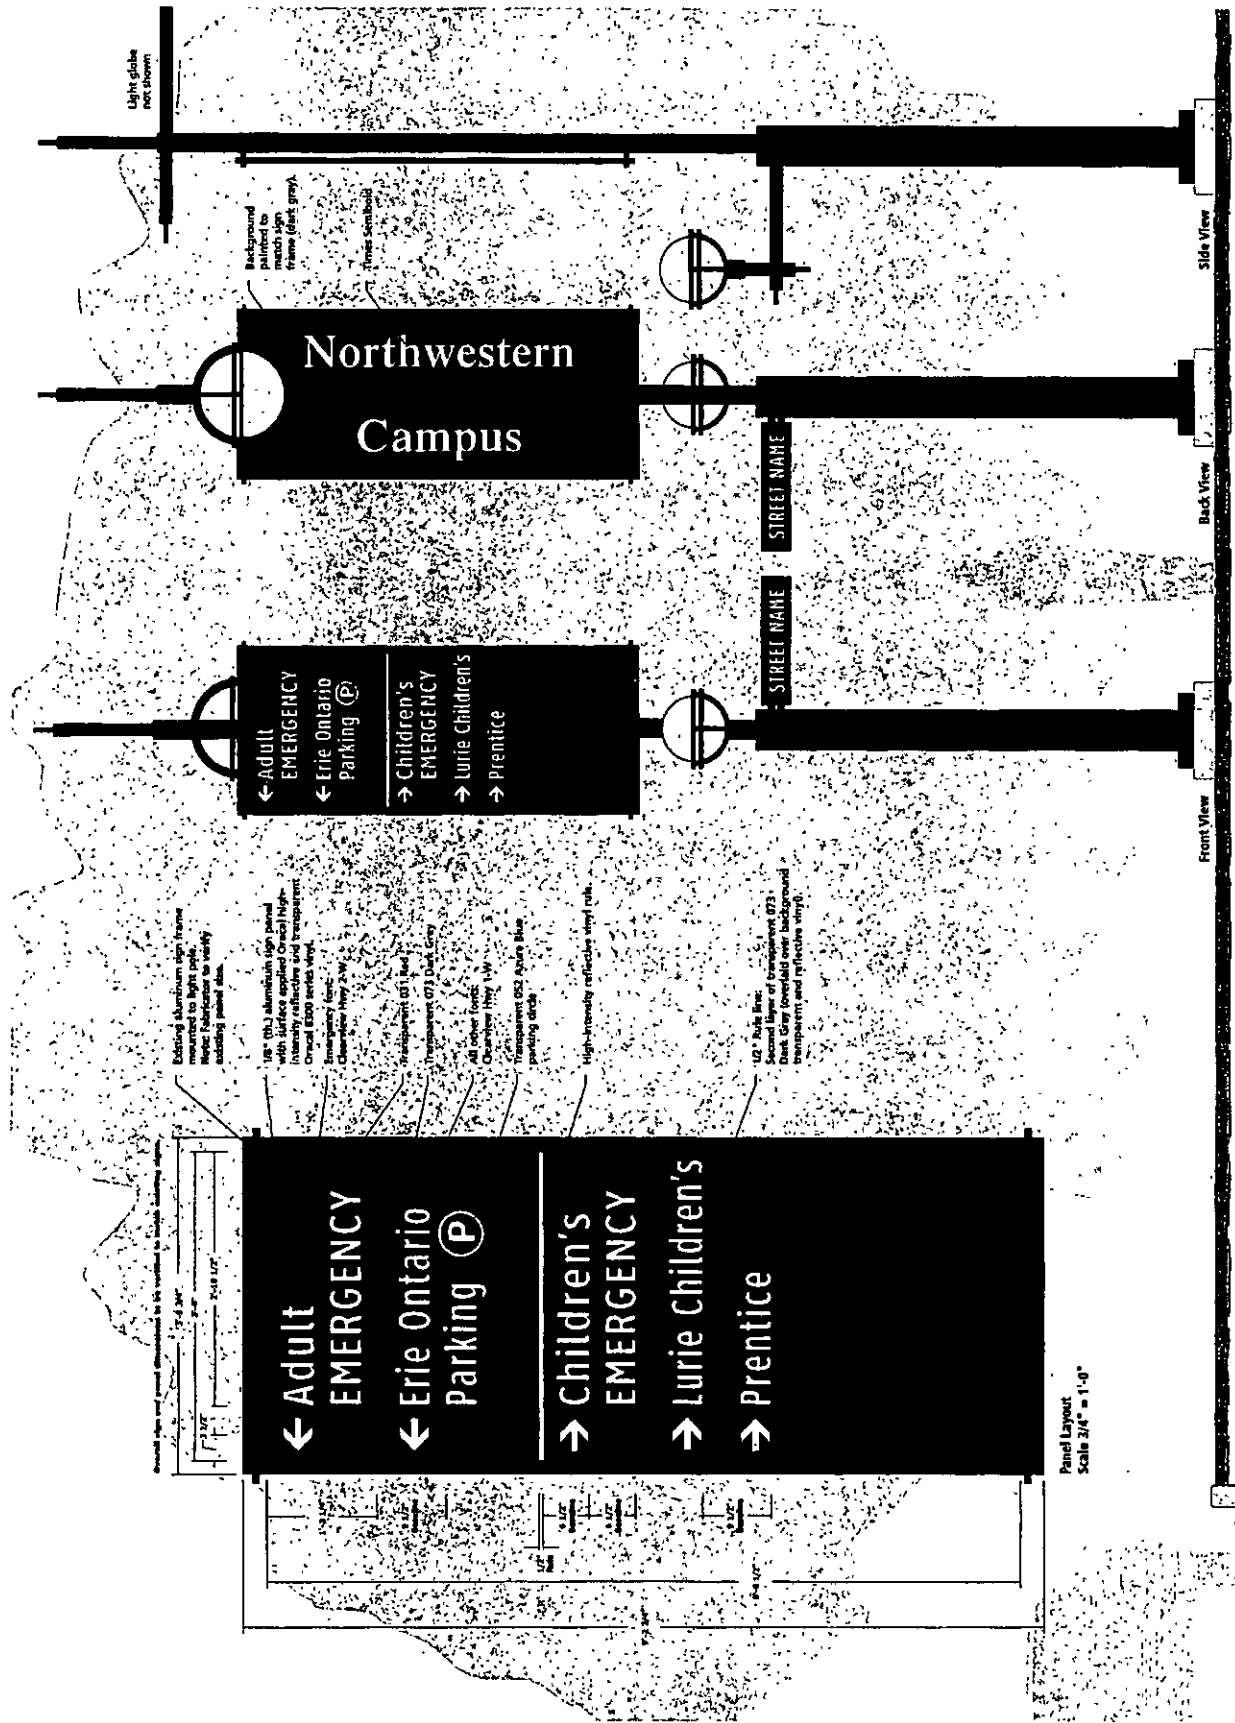

Existing aluminum sign frame mounted to light pole. Note: Fabricator to verify existing panel size.

1/8" (3.18) aluminum sign panel with surface applied Oxide High-Intensity reflective and transparent. Original 1800 series sign.


Emergency font. Clear over Heavy 2W.

Transparent 073 Dark Grey.

Transparent 052 Aquatic Blue. permy grid.

High-intensity reflective vinyl ribs.

1/2" Polk Bar. Clear over Heavy 2W. Dark Grey over light blue background transparent and reflective vinyl.

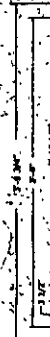

Panel Layout
Scale 3/4" = 1'-0"