



# Office of the City Clerk



O2012-6939

Office of the City Clerk

## City Council Document Tracking Sheet

<b>Meeting Date:</b>	10/3/2012
<b>Sponsor(s):</b>	Reilly, Brendan (42)
<b>Type:</b>	Ordinance
<b>Title:</b>	Grant(s) of privilege in public way for Marshalls No. 690
<b>Committee(s) Assignment:</b>	Committee on Transportation and Public Way

ORDINANCE  
MARSHALLS #690  
Acct. No. 12328 - 3  
Permit No. 1096340

*Be It Ordained by the City Council of the City of Chicago:*

SECTION 1. Permission and authority are hereby given and granted to MARSHALLS #690, upon the terms and subject to the conditions of this ordinance to maintain and use three (3) sign(s) projecting over the public right-of-way attached to its premises known as 600 N. Michigan Ave..

Said sign structure(s) measures as follows; along N. Michigan Avenue:

One (1) at twenty-three point five eight (23.58) feet in length, four point six (4.6) feet in height and fifty-six (56) feet above grade level.

One (1) at twenty-one (21) feet in length, four (4) feet in height and fifty (50) feet above grade level.

One (1) at nine point one six (9.16) feet in length, one point seven five (1.75) feet in height and eight (8) feet above grade level.

The location of said privilege shall be as shown on prints kept on file with the Department of Business Affairs and Consumer Protection and the Office of the City Clerk.

Said privilege shall be constructed in accordance with plans and specifications approved by the Department of Transportation (Division of Project Development) and Zoning Department - Signs.

This grant of privilege in the public way shall be subject to the provisions of Section 10-28-015 and all other required provisions of the Municipal Code of Chicago.


The grantee shall pay to the City of Chicago as compensation for the privilege #1096340 herein granted the sum of seven hundred (\$700.00) per annum in advance.

A 25% penalty will be added for payments received after due date.


The permit holder agrees to hold the City of Chicago harmless for any damage, relocation or replacement costs associated with damage, relocation or removal of private property caused by the City performing work in the public way.

Authority herein given and granted for a period of five (5) years from and after Date of Passage.


Alderman

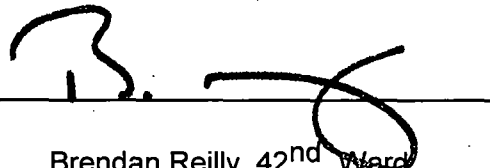A handwritten signature in black ink, appearing to be 'B. Reilly', written over a horizontal line. The signature is stylized and includes a large loop at the end.

Brendan Reilly 42<sup>nd</sup> Ward

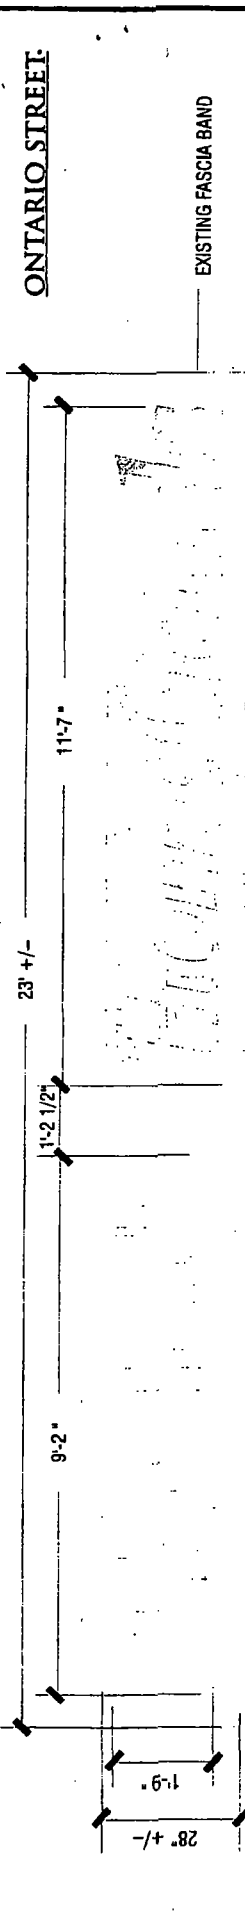


**SFCL1&2 HALO LIT CHANNEL LETTERS (WHITE LED)**  
SCALE: 1/2" = 1'-0"

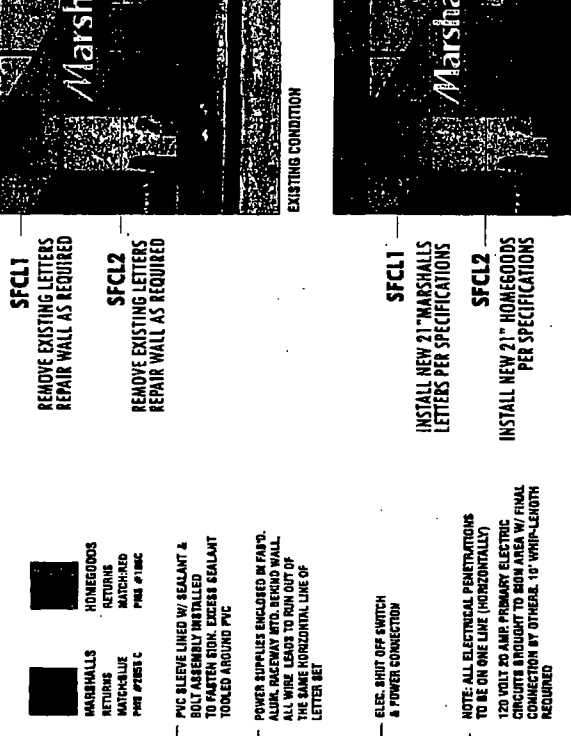

- COUNTERSUNK FLATHEAD SCREW PAINTED TO MATCH RETURN
- .033" ALUM. RETURN PTD. PER MARSHALLS OR HOMEGOODS SPECS
- WELDED CONSTRUCTION MOUNTING HARDWARE TO SUIT WALL
- .090" FACE PAINTED SILVER
- WHITE LED STRIPS (4 PER FT.) 1/4" ON CENTER, NO LESS THAN 2 1/4" FROM RETURN
- LED STRIP MTD. TO BACK OF LETTER WITH TAPE AND MECHANICALLY PASTERED W/ ADHESIVE AT START & END OF EACH STRIP & EVERY 10" LENGTH
- LOW VOLTAGE WIRE THRU WALL CONDUIT
- 1/4" CLEAR LEXAN BACK
- PVC SPACER
- 1/4" DIA DRAIN HOLE W/ LIGHT BAFFLE (MIN 2 PER LETTER)


- HOMEGOODS RETURNS MATCHED PER SPECS
- PVC ELBOW LINED W/ SEALANT & BOLT ASSEMBLY INSTALLED TO FASTEN SIGN, EXCESS SEALANT TOOK OFF AROUND PVC
- POWER SUPPLIES ENCLOSED IN FABS, ALUM. BASKET W/ BOND WIRE, ALL WIRE LEADS TO RUN OUT OF THE SAME HORIZONTAL LINE OF LETTER RET
- ELEC. SHUT OFF SWITCH & POWER CONNECTION
- NOTE: ALL ELECTRICAL PENETRATIONS TO BE ON ONE LINE (HORIZONTALLY)
- 120 VOLT 20 AMP PRIMARY ELECTRIC CONDUIT TO RUN W/ WIRE W/ FINAL CONNECTION BY OTHERS. 10' WHIP-LENGTH REQUIRED

- SFCL1**  
REMOVE EXISTING LETTERS  
REPAIR WALL AS REQUIRED
- SFCL2**  
REMOVE EXISTING LETTERS  
REPAIR WALL AS REQUIRED

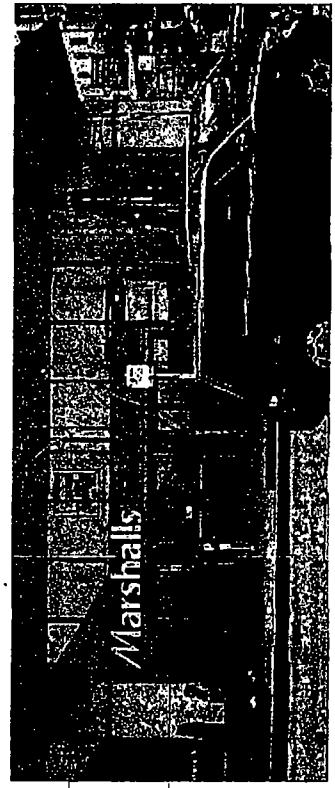

EXISTING CONDITION

- SFCL1**  
INSTALL NEW 21" MARSHALLS LETTERS PER SPECIFICATIONS
- SFCL2**  
INSTALL NEW 21" HOMEGOODS LETTERS PER SPECIFICATIONS

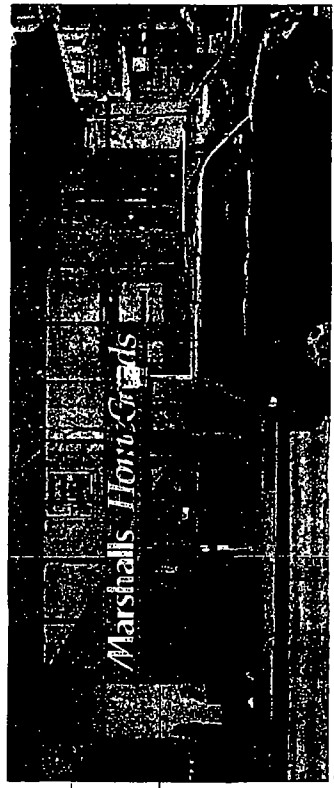

PROPOSED SIGNS

**SERVICE SELECT INC**  
400 MACK DRIVE  
CROYDON, PA 19021  
PH: 215-788-3898  
FAX: 788-7588

Location:  
**HOMEGOODS**  
600 N. MICHIGAN AVE.  
CHICAGO, IL 60611

Date: 11/05/10  
Scale: 48 DRAW  
Drawn By: JLM  
Merline# 5842

Description:  
**EXTERIOR SIGNAGE**  
Changes To This Rev:

Rev:	11/04/10 RLM	11/18/10 RLM
	11/05/10 RLM	11/20/11 RLM
	11/17/10 RLM	
	11/15/10 RLM	
	11/15/10 RLM	

Approved By: \_\_\_\_\_  
Date: \_\_\_\_\_

This drawing is submitted by your end only use, in connection with the project. It is not to be shown to anyone outside your firm without the written consent of Service Select Inc. All rights reserved. No reproduction or translation without the written permission of Service Select Inc.

Client: **HomeGoods**