



City of Chicago



O2013-7949

Office of the City Clerk

Document Tracking Sheet

Meeting Date:	10/16/2013
Sponsor(s):	Reilly (42)
Type:	Ordinance
Title:	Grant(s) of privilege in public way for Joffrey Ballet, The
Committee(s) Assignment:	Committee on Transportation and Public Way

ORDINANCE
THE JOFFREY BALLET
Acct. No. 253944 - 2
Permit No. 1108618

Be It Ordained by the City Council of the City of Chicago:

SECTION 1. Permission and authority are hereby given and granted to THE JOFFREY BALLET, upon the terms and subject to the conditions of this ordinance to maintain and use one (1) sign(s) projecting over the public right-of-way attached to its premises known as 10 E. Randolph St..

Said sign structure(s) measures as follows; along 151 n. state st.:

One (1) at two point five (2.5) feet in length, fifty-three point two (53.2) feet in height and forty (40) feet above grade level.

The location of said privilege shall be as shown on prints kept on file with the Department of Business Affairs and Consumer Protection and the Office of the City Clerk.

Said privilege shall be constructed in accordance with plans and specifications approved by the Department of Transportation (Division of Project Development) and Zoning Department - Signs.


This grant of privilege in the public way shall be subject to the provisions of Section 10-28-015 and all other required provisions of the Municipal Code of Chicago.


The grantee shall pay to the City of Chicago as compensation for the privilege #1108618 herein granted the sum of three hundred (\$300.00) per annum in advance.

A 25% penalty will be added for payments received after due date.

The permit holder agrees to hold the City of Chicago harmless for any damage, relocation or replacement costs associated with damage, relocation or removal of private property caused by the City performing work in the public way.

Authority herein given and granted for a period of five (5) years from and after 09/10/2013.

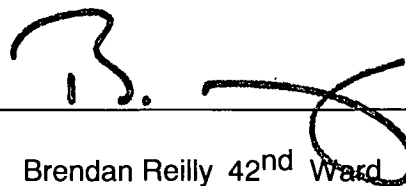Alderman 
Brendan Reilly 42nd Ward

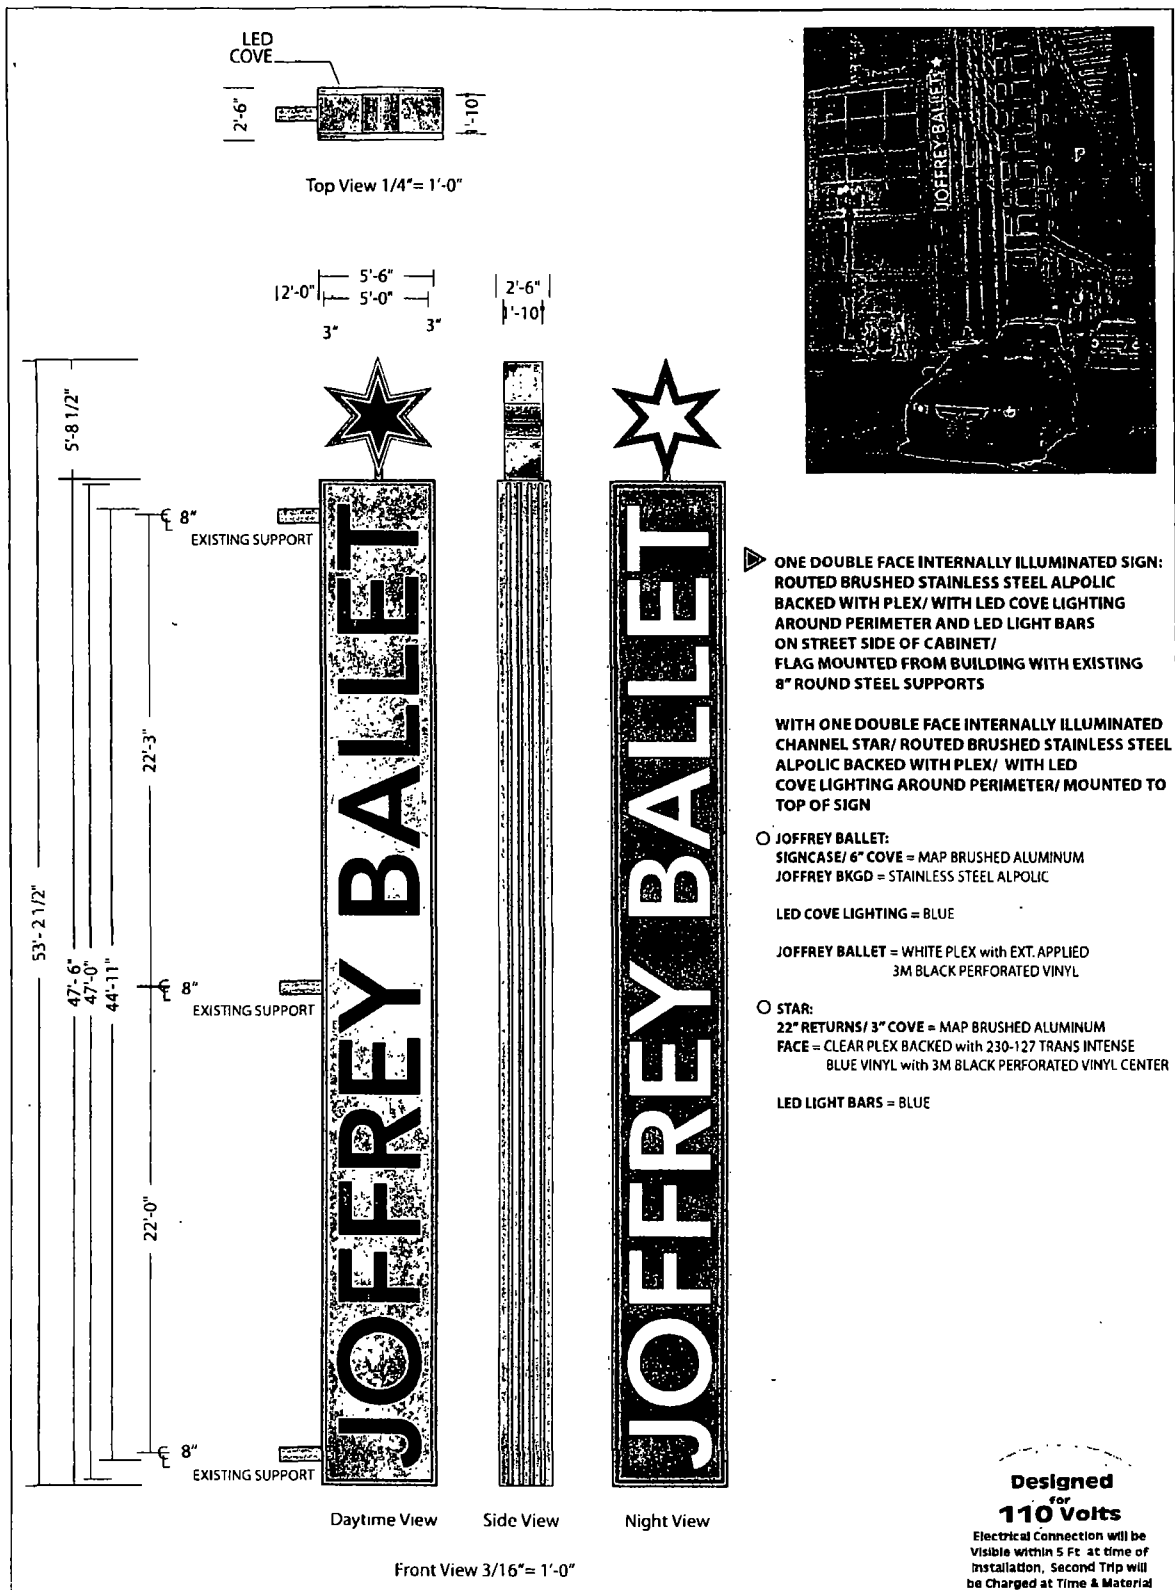

Landmark
Sign
group
www.landmarksign.com

7424 Industrial Avenue
Chesterton, IN 46304
phone 219.762.9577
fax 219.762.4259

SO-7227-7
PRINT #

SHAUN O'BRIEN
LSC SALES REP

JOFFREY BALLET
CLIENT NAME
01.03.08
DATE

8 E. RANDOLPH ST
CHICAGO, IL
JOB LOCATION

JM 3/16" = 1'-0"
DRAWN BY SCALE

REVISIONS

2 chgd nightview and specs 6-29-07 so
3 chgd stars and increased letter size 7-9-07 so
4 chgd FONT & STAR 2 08 08 FS 5 ADD'D LED BARS 02 11 08 JM 6 C/KGD STAR 02 29 08 JM

X
Customer Acceptance SIGNATURE DATE

X
IF REQUIRED Landlord Acceptance SIGNATURE DATE

L.S.G. SALES INITIALS DATE

THIS DRAWING IS THE PROPERTY OF LANDMARK SIGN GROUP, INC. No reproductions or alterations are permitted without the express written consent of LANDMARK SIGN GROUP, INC. An assessment of up to \$2,500.00 will be charged for any misuse of this drawing. By signing the Customer Acceptance on this print, I understand that I am accepting all aspects of this drawing. This includes Artwork, Specifications, Dimensions, Spelling, and all other representations herein. I also understand that color reproductions on this print are approximate, and may not match manufacturers samples exactly.