



# City of Chicago



O2010-7265

Office of the City Clerk

## Tracking Sheet

<b>Meeting Date:</b>	12/8/2010
<b>Status:</b>	Introduced
<b>Sponsor(s):</b>	Burnett, Walter
<b>Type:</b>	Ordinance
<b>Title:</b>	Grant(s) of Privilege in Public Way for Specified Plating Company
<b>Committee(s) Assignment:</b>	Committee on Transportation and Public Way

ORDINANCE  
SPECIFIED PLATING COMPANY  
Acct. No. 27391 - 1  
Permit No. 1092847

*Be It Ordained by the City Council of the City of Chicago:*

SECTION 1. Permission and authority are hereby given and granted to SPECIFIED PLATING COMPANY, upon the terms and subject to the conditions of this ordinance to maintain and use, as now constructed, one (1) Manhole(s) under the public right-of-way adjacent to its premises known as 320 N. Harding Ave..

Said Manhole(s) at Harding measure(s):

One (1) at four (4) feet in length, and four (4) feet in width for a total of sixteen (16) square feet.

The location of said privilege shall be as shown on prints kept on file with the Department of Business Affairs and Consumer Protection and the Office of the City Clerk.

Said privilege shall be constructed in accordance with plans and specifications approved by the Department of Transportation (Office of Underground Coordination) and Department of Water Management.


This grant of privilege in the public way shall be subject to the provisions of Section 10-28-015 and all other required provisions of the Municipal Code of Chicago.

The grantee shall pay to the City of Chicago as compensation for the privilege #1092847 herein granted the sum of four hundred (\$400.00) per annum in advance.

A 25% penalty will be added for payments received after due date.

The permit holder agrees to hold the City of Chicago harmless for any damage, relocation or replacement costs associated with damage, relocation or removal of private property caused by the City performing work in the public way.

Authority herein given and granted for a period of five (5) years from and after 06/14/2010.

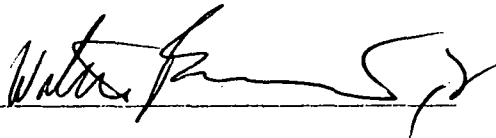Alderman 


Walter Burnett Jr. 27th Ward

SPECIFIED PLATING  
 320 N. MCCORMICK  
 CHICAGO, IL  
 NOT TO SCALE  
 PREPARED BY: L. MILLET  
 IWD 11/95

SPECIFIED PLATING  
 320 N. HARDING  
 CHICAGO, IL Not To Scale

Revised 2/4/99 by J. Glasch

REVISED 9/3/98  
 M. McCune

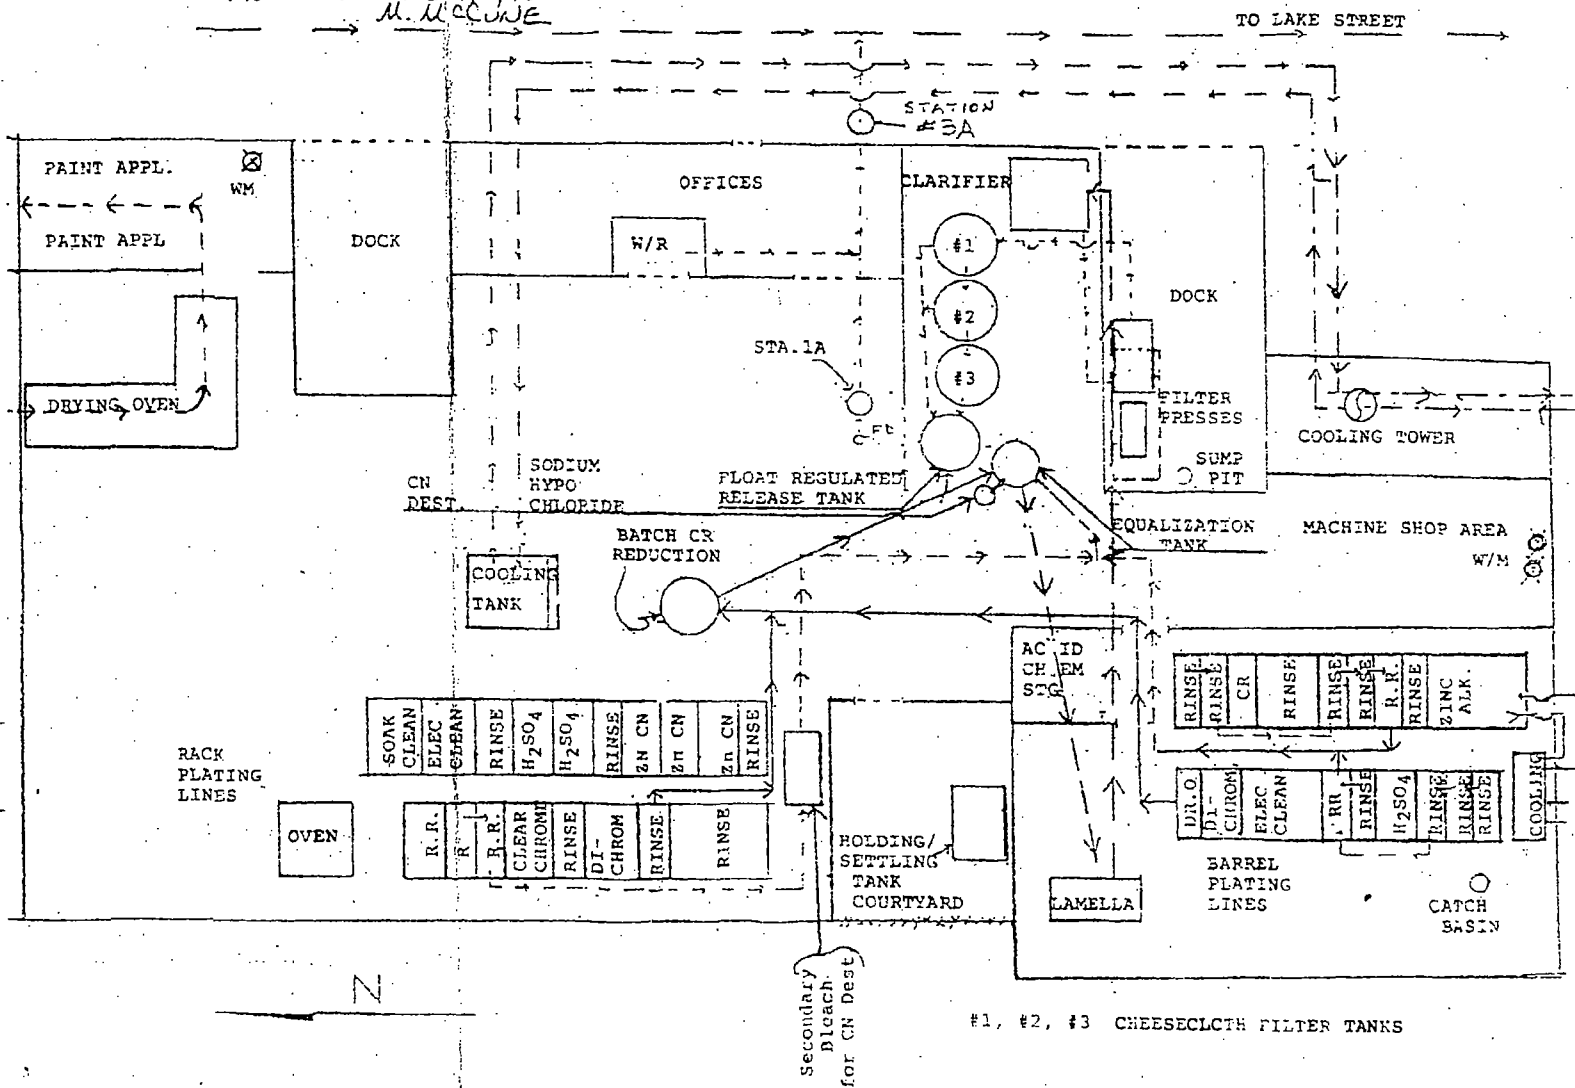

#1, #2, #3 CHEESECLOTH FILTER TANKS