



City of Chicago



O2015-4288

Office of the City Clerk

Document Tracking Sheet

Meeting Date:	5/20/2015
Sponsor(s):	Reboyras (30)
Type:	Ordinance
Title:	Awning(s) for Toddler Town Day Care Too
Committee(s) Assignment:	Committee on Transportation and Public Way

ORDINANCE
TODDLER TOWN DAY CARE TOO
Acct. No. 289624 - 2
Permit No. 1118880

Be It Ordained by the City Council of the City of Chicago:

SECTION 1. Permission and authority are hereby given and granted to TODDLER TOWN DAY CARE TOO, upon the terms and subject to the conditions of this ordinance to maintain and use, as now constructed, four (4) Awning(s) projecting over the public right-of-way adjacent to its premises known as 5934 W. Diversey Ave..

Said Awning(s) at WEST DIVERSEY measure(s):

One (1) at forty-nine point three three (49.33) feet in length, and one point five (1.5) foot in width for a total of seventy-four (74) square feet.

One (1) at eight point three three (8.33) feet in length, and three (3) feet in width for a total of twenty-four point nine nine (24.99) square feet.

One (1) at sixteen point one seven (16.17) feet in length, and one point five (1.5) foot in width for a total of twenty-four point two six (24.26) square feet.

One (1) at forty-six point zero eight (46.08) feet in length, and one point five (1.5) foot in width for a total of sixty-nine point one two (69.12) square feet.

The location of said privilege shall be as shown on prints kept on file with the Department of Business Affairs and Consumer Protection and the Office of the City Clerk.

Said privilege shall be constructed in accordance with plans and specifications approved by the Zoning Department - Signs.

This grant of privilege in the public way shall be subject to the provisions of Section 10-28-015 and all other required provisions of the Municipal Code of Chicago.


The grantee shall pay to the City of Chicago as compensation for the privilege #1118880 herein granted the sum of one hundred seventy-five (\$175.00) per annum in advance.

A 25% penalty will be added for payments received after due date.

The permit holder agrees to hold the City of Chicago harmless for any damage, relocation or replacement costs associated with damage, relocation or removal of private property caused by the City performing work in the public way.

Authority herein given and granted for a period of five (5) years from and after 05/09/2015.

Alderman _____


Ariel Reboyras 30th Ward


EVANSTON AWNING CO.

EST. 1901

3 of 10

Rx Date/line
NR-08-2007(THU) 15:56
Tod 593
Chir
Fr
Sci
May
Fro

NR-07-2007(RED) 15:28
TOODLER TOWN DRY CARE

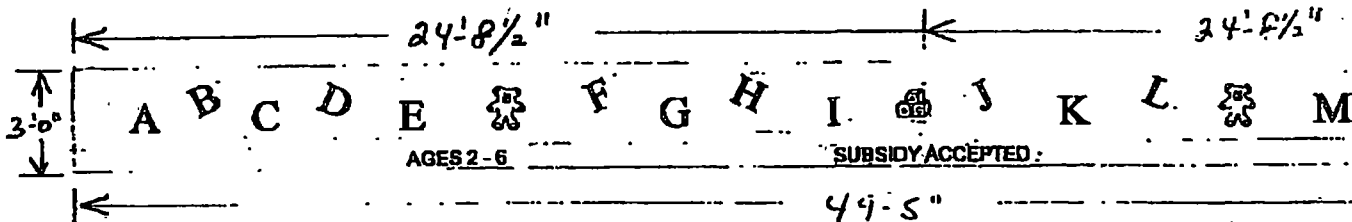

Traditional style stationary awnings with end wings and a stationary valance manufactured complete and installed on the south face of the building. Made of 1" sq. and 1/2" rd. welded galvanized steel tubing, with the welds ground, primed and painted silver to match the tubing. Mounted to the masonry building with 3/8" lag bolts, 5/8" lag shields and z-clip brackets approximately 2'6" on center. Using Sunbrella material #4801 Pacific Blue. --- applied letters, numbers and logo as per samples received as indicated.

Sign as approved for manufacturing.

By signing this drawing you are agreeing with the scaled shape & size, overall sizes indicated, fabric color & pattern and scaled graphics (if any, as shown) for layout design, font, size & spacing for the awning you have contracted to purchase.

Date 6/24/05

TOODLER TOWN DRY CARE
(FRX) 8474755339

P 005
P 005/012

JUN-24-2005 10:35 AM EVANSTON AWNING CO.

Rx Date/Time
MAR-08-2007(THU) 15:56

MAR-07-2007(WED) 15:28
TODDLER TOWN DAY CARE



TODDLER TOWN DAY CARE
(FAX) 8474755339

P 008
P 008/012

Traditional style stationary awnings with end wings
manufactured complete and installed on the south
1" sq. and 1/2" rd. welded galvanized steel tubing, w
and painted silver to match the tubing. Mounted to
3/8" lag bolts, 5/8" lag shields and z-clip brackets &
Using Sunbrella material #4601 Pacific Blue.

logo as per samples received as indicated.
6/24/08
Sign as approved for manufacturing.

By signing this drawing you are agreeing with the scaled shapes & sizes. Overall is
indicated, fabric color & pattern and scaled graphics (if any, as shown) for layout
hard, size & spacing for the awning you have contracted to purchase.

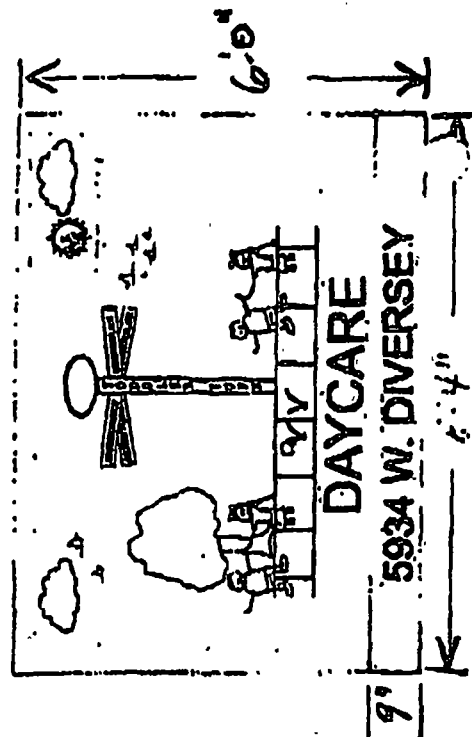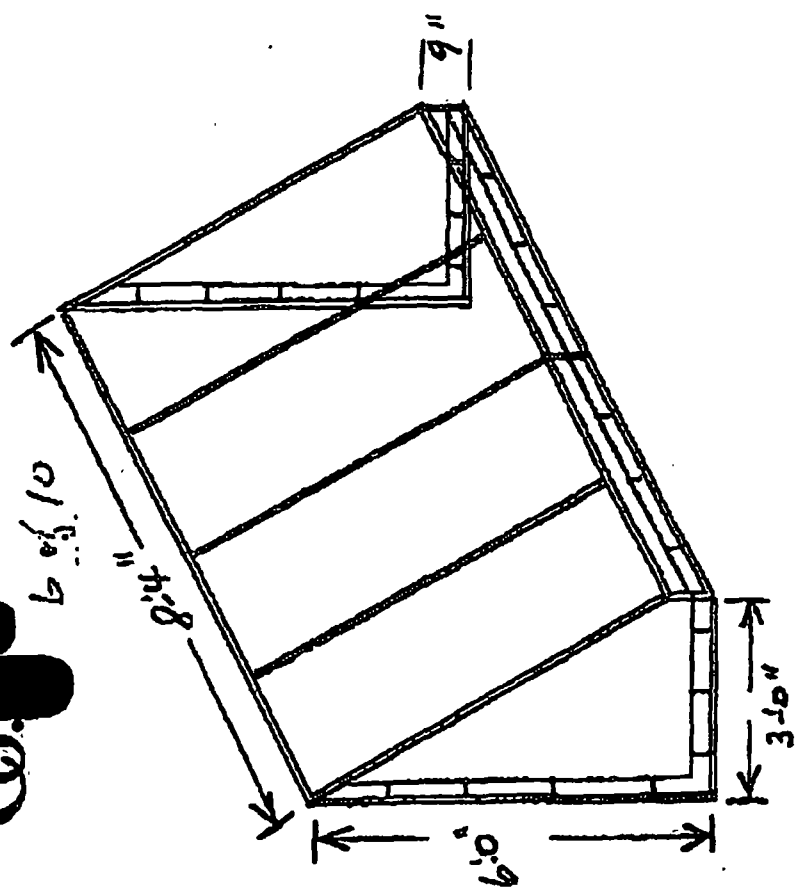


Rx Date/Time
MAR-08-2007(THU) 15:56

MAR-07-2007(WED) 15:28
TODDLER TOWN DAY CARE


TODDLER TOWN DAY CARE
(FAX)8474755339

P 009
P 009/012

Toddler Town Da
5934 W. Diversey
Chicago, IL
Front View
Scale 1/4" = 1'0"
May 7, 2005
6/23/05 rev
Front View of th

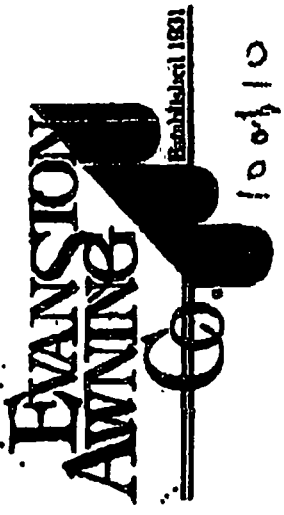

10 of 10

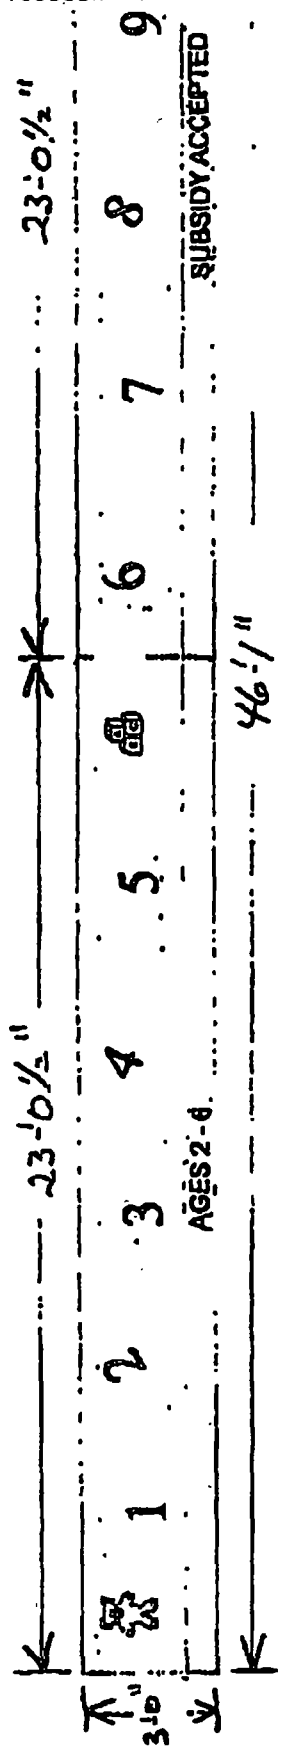

Traditional style stationary awnings with end wings and a stationary valance manufactured complete and installed on the south face of the building. Made of 1" sq. and 1/2" rd. welded galvanized steel tubing, with the welds ground, primed and painted silver to match the tubing. Mounted to the masonry building with 3/8" lag bolts, 5/8" leg shields and 2-clip brackets approximately 2'8" on center. Using Sumbrella material #4601 Pacific Blue. applied letters, numbers and logo as per samples received as indicated.

Date: 6/24/05



Sign as approved for manufacturing.

By signing this drawing you are agreeing with the scaled shapes & sizes, corner sizes indicated, fabric color & pattern and scaled graphics (if any, as shown) for layout design, form, size & spacing for the awning you have contracted to purchase.

Rx Date/Time MAR-07-2007(WED) 15:28
MAR-08-2007(THU) 15:56 TODDLER TOWN DAY CARE


TODDLER TOWN DAY CARE
(FAX) 8474755339

P 010
P 010/012

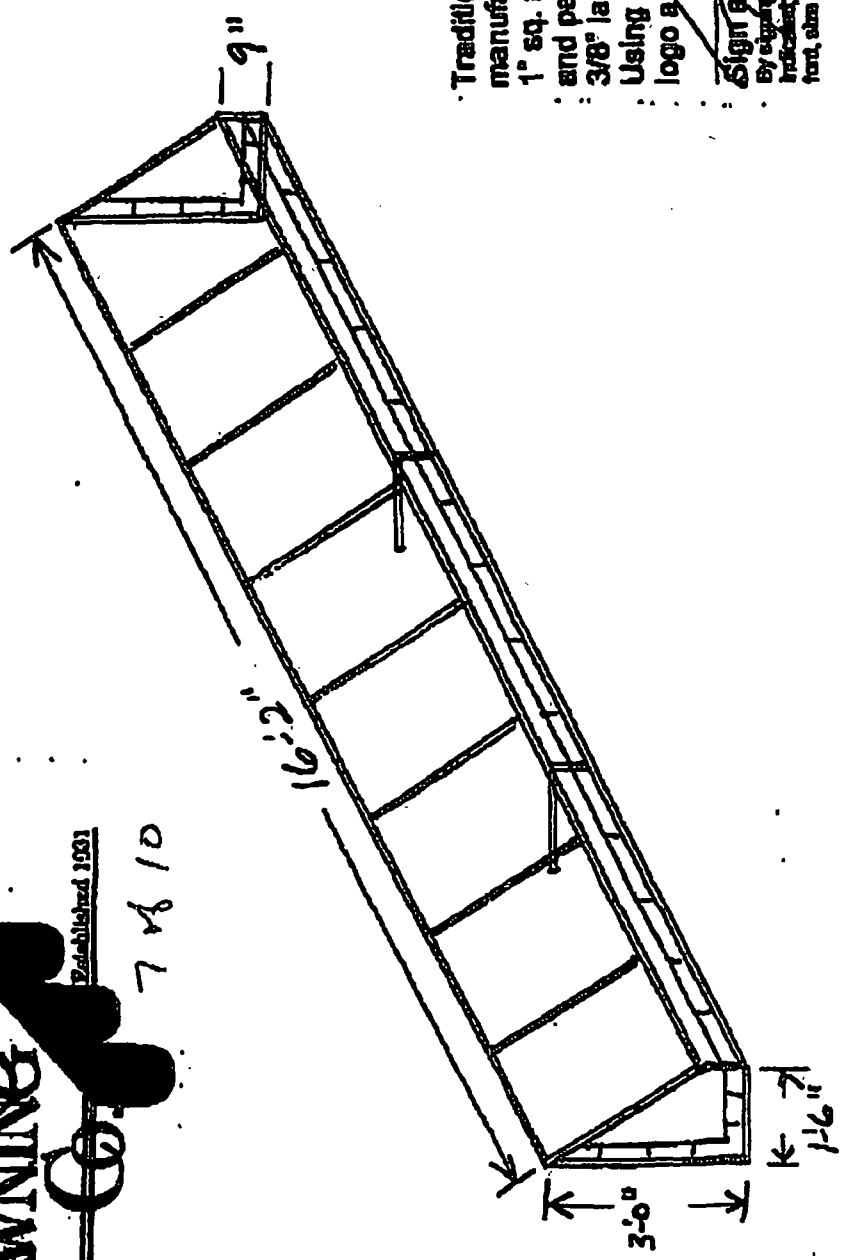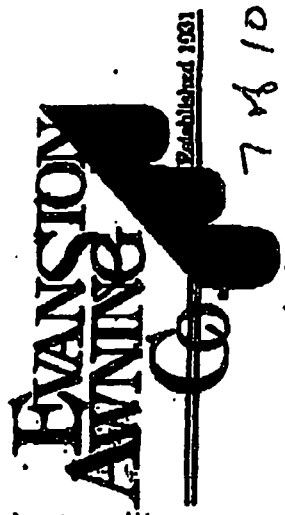

Traditional style stationary awnings with e
manufactured complete and installed on t
1" sq. and 1/2" rd. welded galvanized steel
and painted silver to match the tubing. M
3/8" lag bolts, 5/8" lag shields and z-clip b
Using Sunbrella material #4601 Pacific Bl
logo as per samples received as indicat
6/24/05
Sign as approved for manufacturing.

By signing this drawing you are agreeing with the scaled shape &
indicating fabric color & pattern and scaled graphics (if any, as of
font, size & spacing for the awning you have contracted to purcha

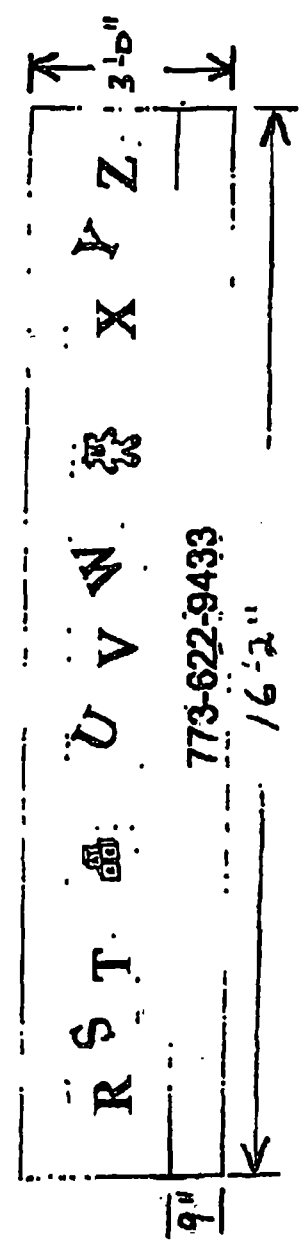

773-622-9433



Department of Business Affairs and Consumer Protection
Small Business Center - Public Way Use Unit
City Hall - 121 N. LaSalle Street, Room 800 • Chicago, IL 60602
312-74-GOBIZ / 312-744-6249 • (312) 744-1944 (TTY)
<http://www.cityofchicago.org/bacp>

05/20/2015

Alderman **Ariel Reboyras**
Ward # 30
City of Chicago
City Hall, Room 203
121 North LaSalle Street
Chicago, Illinois 60602

Re: An ordinance to use and maintain a portion of the public right-of-way for **four (4) awning(s)** for **TODDLER TOWN DAY CARE TOO**, adjacent to the premises known as **5934 W. Diversey Ave.**

Dear Alderman **Ariel Reboyras**:

The applicant referenced above has requested the use of the public right-of-way for a **awning(s)**. An ordinance has been prepared by the Department of Business Affairs and Consumer Protection – Small Business Center - Public Way Use Unit for presentation to the City Council. Because this request was made for properties located in your ward, as approved by you as per the attached, I respectfully request that you introduce the attached ordinance at the next City Council meeting.

If you have any questions regarding this ordinance, please contact Anthony Bertuca at (312) 744-5506.

Department of Business Affairs and Consumer Protection