



# City of Chicago



O2017-8839

Office of the City Clerk

## Document Tracking Sheet

<b>Meeting Date:</b>	12/13/2017
<b>Sponsor(s):</b>	Burnett (27)
<b>Type:</b>	Ordinance
<b>Title:</b>	Grant(s) of privilege in public way for Omni Contracting (Chicago), Inc.
<b>Committee(s) Assignment:</b>	Committee on Transportation and Public Way

ORDINANCE  
ONNI CONTRACTING (CHICAGO) INC  
Acct. No. 421895 - 1  
Permit No. 1129795

*Be It Ordained by the City Council of the City of Chicago:*

SECTION 1: Permission and authority are hereby given and granted to ONNI CONTRACTING (CHICAGO) INC, upon the terms and subject to the conditions of this ordinance to construct, install, maintain and use four (4) Bicycle Rack(s) on the public right-of-way adjacent to its premises known as 202 W Hill St..

Said Bicycle Rack(s) at N. Wells Street measure(s):

Four (4) at point eight three (.83) feet in length, and five (5) feet in width for a total of sixteen point six (16.6) square feet.

The location of said privilege shall be as shown on prints kept on file with the Department of Business Affairs and Consumer Protection and the Office of the City Clerk.

Said privilege shall be constructed in accordance with plans and specifications approved by the Department of Planning and Development and Department of Transportation (Division of Project Development).

This grant of privilege in the public way shall be subject to the provisions of Section 10-28-015 and all other required provisions of the Municipal Code of Chicago.

The grantee shall pay to the City of Chicago as compensation for the privilege #1129795 herein granted the sum of zero (\$.00) per annum in advance.

A 25% penalty will be added for payments received after due date.


The permit holder agrees to hold the City of Chicago harmless for any damage, relocation or replacement costs associated with damage, relocation or removal of private property caused by the City performing work in the public way.

Authority herein given and granted for a period of five (5) years from and after Date of Passage.

Alderman



Walter Burnett Jr. 27th Ward

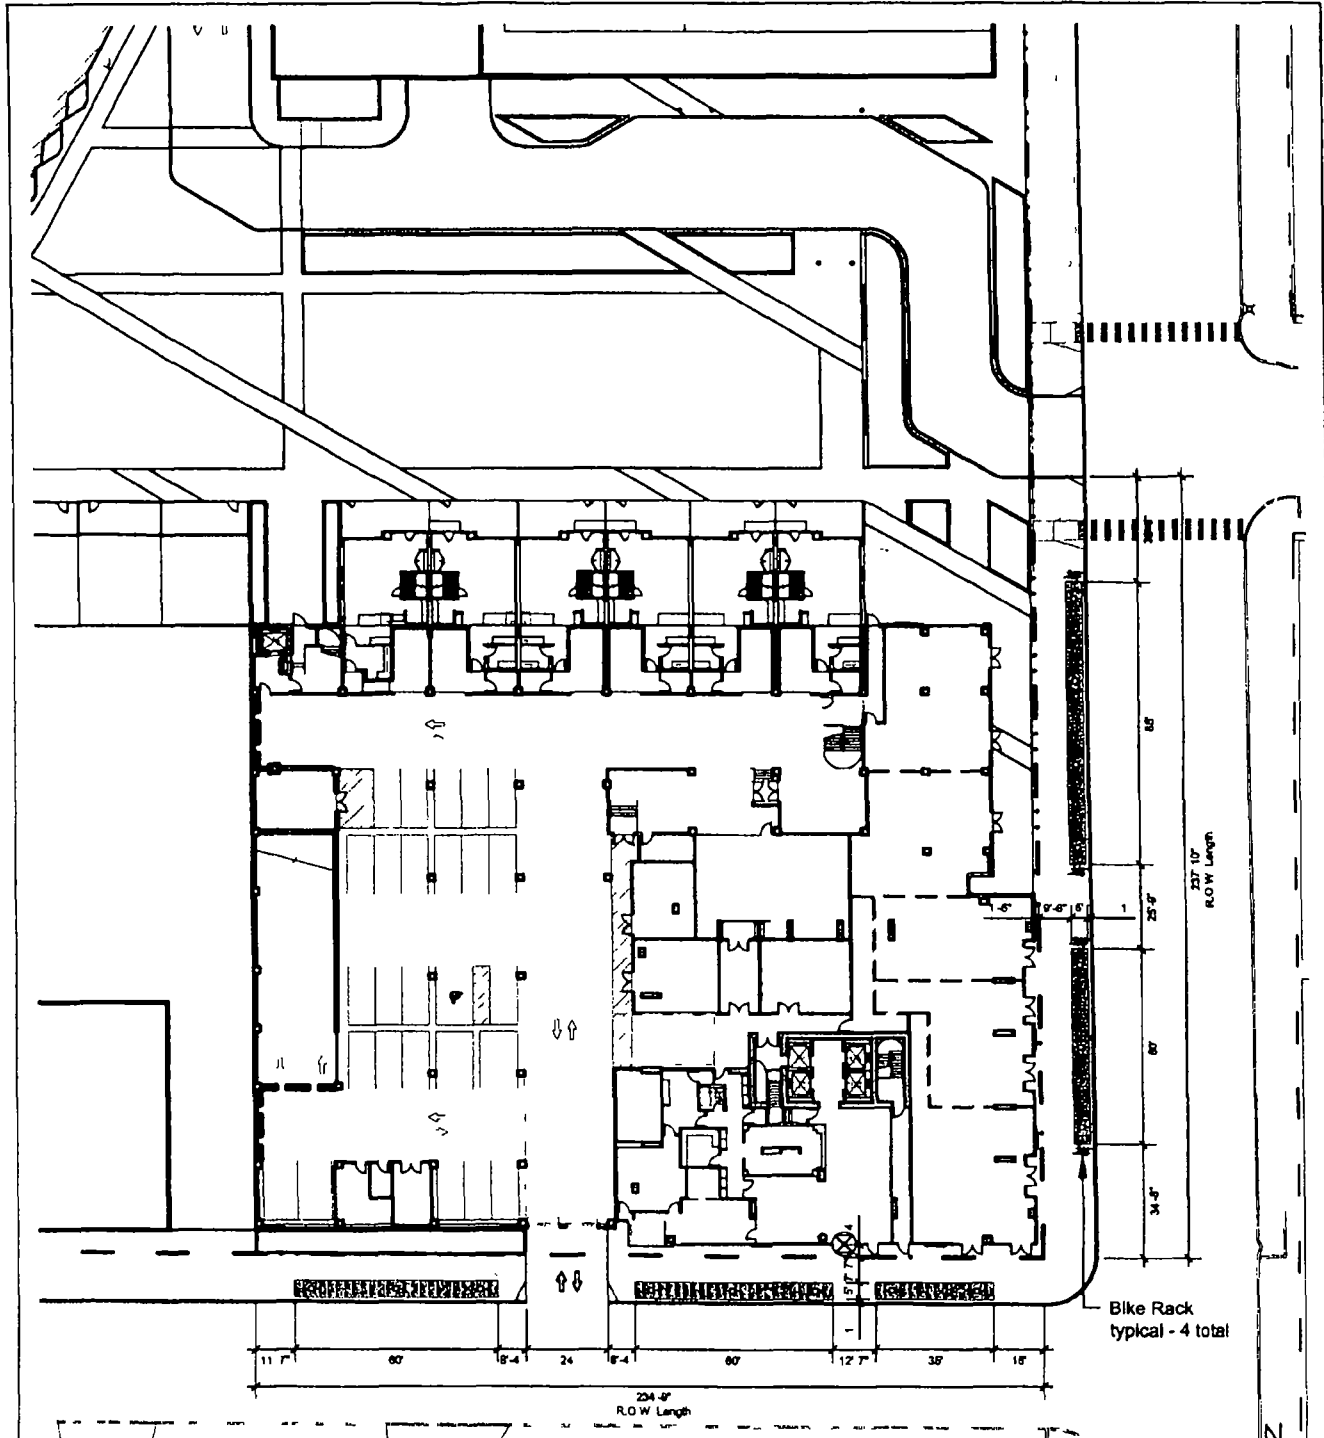

APPLICANT	ONNI GROUP	
ADDRESS	202 W HILL STREET	
DATE	AUGUST 9, 2017	SCALE 1"=50'-0"

SITE PLAN -  
PHASE II ONLY