



# City of Chicago



O2015-8672

Office of the City Clerk

## Document Tracking Sheet

<b>Meeting Date:</b>	12/9/2015
<b>Sponsor(s):</b>	Burns (4)
<b>Type:</b>	Ordinance
<b>Title:</b>	Grant(s) of privilege in public way for Metropolitan Pier and Exposition Authority
<b>Committee(s) Assignment:</b>	Committee on Transportation and Public Way

ORDINANCE  
METROPOLITAN PIER and EXPOSITION AUTHORITY  
Acct. No. 2675 - 1  
Permit No. 1120057

*Be It Ordained by the City Council of the City of Chicago:*

SECTION 1. Permission and authority are hereby given and granted to METROPOLITAN PIER and EXPOSITION AUTHORITY, upon the terms and subject to the conditions of this ordinance to construct, install, maintain and use two (2) Pedestrian Bridge(s) projecting over the public right-of-way adjacent to its premises known as 301 E. Cermak Rd..

Said Pedestrian Bridge(s) at E. Cermak Road measure(s):

One (1) at one hundred eighty-eight point eight three (188.83) feet in length, and thirteen point nine two (13.92) feet in width for a total of two thousand six hundred twenty-eight point five one (2628.51) square feet. Said bridge shall be a minimum of at least seventeen (17) feet seven (7) inches above grade level.

Said Pedestrian Bridge(s) at S. Prairie Avenue measure(s):

One (1) at one hundred nine point eight three (109.83) feet in length, and thirteen point nine two (13.92) feet in width for a total of one thousand five hundred twenty-eight point eight three (1528.83) square feet. Said bridge shall be a minimum of at least seventeen (17) feet eleven (11) inches above grade level.

The location of said privilege shall be as shown on prints kept on file with the Department of Business Affairs and Consumer Protection and the Office of the City Clerk.

Said privilege shall be constructed in accordance with plans and specifications approved by the Department of Planning and Development, Department of Transportation (Division of Project Development), and Department of Transportation (Office of Underground Coordination).

This grant of privilege in the public way shall be subject to the provisions of Section 10-28-015 and all other required provisions of the Municipal Code of Chicago.

The grantee shall pay to the City of Chicago as compensation for the privilege #1120057 herein granted the sum of one thousand ninety-one (\$1,091.00) per annum in advance.


A 25% penalty will be added for payments received after due date.

The permit holder agrees to hold the City of Chicago harmless for any damage, relocation or replacement costs associated with damage, relocation or removal of private property caused by the City performing work in the public way.

Authority herein given and granted for a period of five (5) years from and after Date of Passage.

Alderman 

William D. Burns 4th Ward

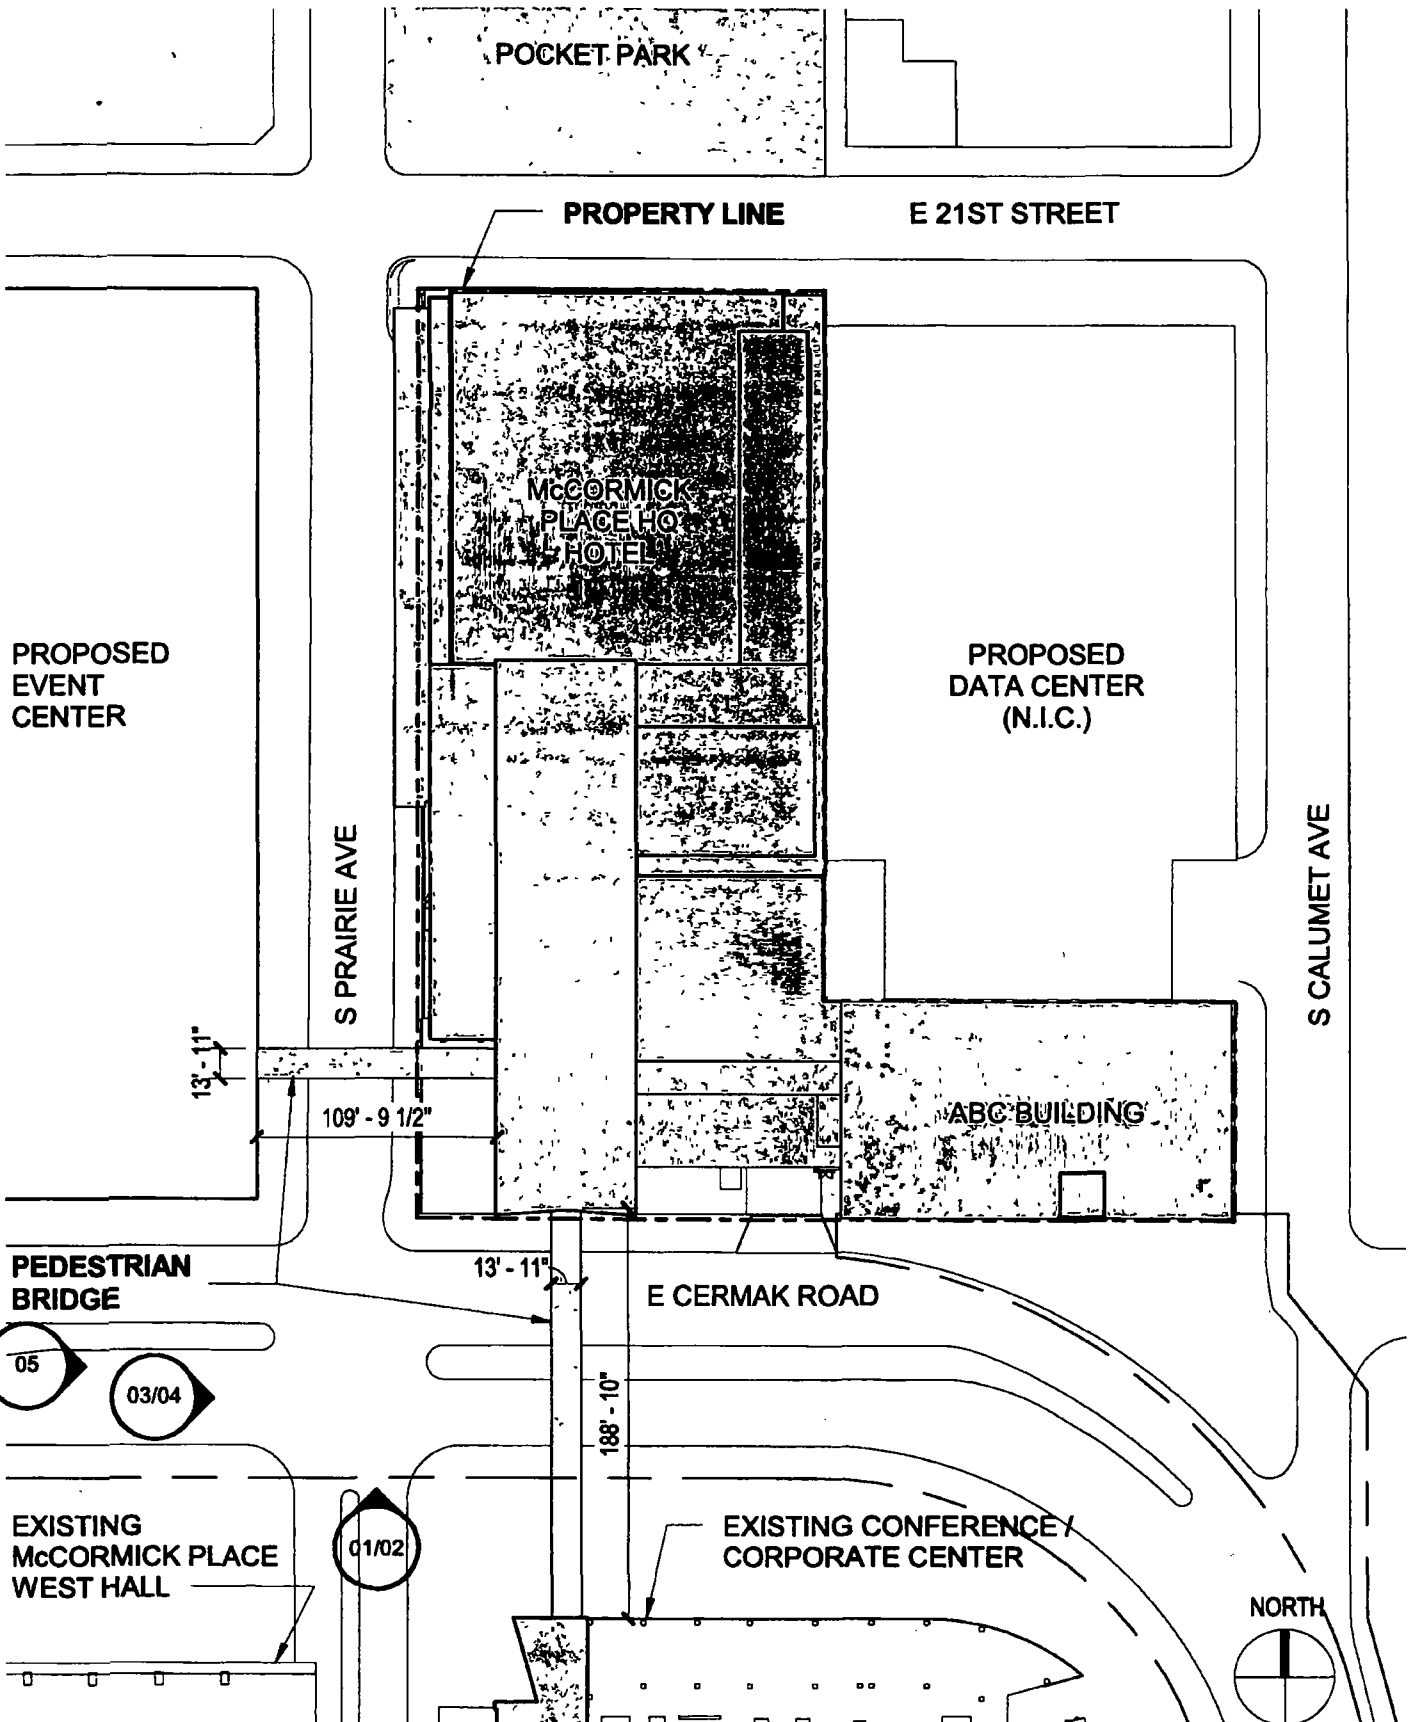

McCormick Place HQ Hotel

SCALE 1" = 80'-0"



06/04/15



12/09/2015

Alderman **William D. Burns**  
Ward # 04  
City of Chicago  
City Hall, Room 305  
121 North LaSalle Street  
Chicago, Illinois 60602

Re: An ordinance to use and maintain a portion of the public right-of-way for **two (2) pedestrian bridge(s)** for **METROPOLITAN PIER and EXPOSITION AUTHORITY**, adjacent to the premises known as **301 E. Cermak Rd.**

Dear Alderman **William D. Burns**:

The applicant referenced above has requested the use of the public right-of-way for **pedestrian bridge(s)**. An ordinance has been prepared by the Department of Business Affairs and Consumer Protection – Small Business Center - Public Way Use Unit for presentation to the City Council. Because this request was made for properties located in your ward, as approved by you as per the attached, I respectfully request that you introduce the attached ordinance at the next City Council meeting.

If you have any questions regarding this ordinance, please contact Anthony Bertuca at (312) 744-5506.

**Department of Business Affairs and Consumer Protection**