



City of Chicago



O2019-7649

Office of the City Clerk

Document Tracking Sheet

Meeting Date:	9/18/2019
Sponsor(s):	Burnett (27)
Type:	Ordinance
Title:	Grant(s) of privilege in public way for 730 Randolph LLC
Committee(s) Assignment:	Committee on Transportation and Public Way

ORDINANCE
730 RANDOLPH, LLC
Acct. No. 460790 - 1
Permit No. 1141549

Be It Ordained by the City Council of the City of Chicago:

SECTION 1. Permission and authority are hereby given and granted to 730 RANDOLPH, LLC, upon the terms and subject to the conditions of this ordinance to construct, install, maintain and use one (1) Manhole(s) on the public right-of-way adjacent to its premises known as 732 W. Randolph St..

Said Manhole(s) at W COUCH PL measure(s):

One (1) at three (3) feet in length, and three (3) feet in width for a total of nine (9) square feet.

The location of said privilege shall be as shown on prints kept on file with the Department of Business Affairs and Consumer Protection and the Office of the City Clerk.

Said privilege shall be constructed in accordance with plans and specifications approved by the Department of Transportation (Office of Underground Coordination) and Department of Water Management.

This grant of privilege in the public way shall be subject to the provisions of Section 10-28-015 and all other required provisions of the Municipal Code of Chicago.


The grantee shall pay to the City of Chicago as compensation for the privilege #1141549 herein granted the sum of four hundred (\$400.00) per annum in advance.

A 25% penalty will be added for payments received after due date.

The permit holder agrees to hold the City of Chicago harmless for any damage, relocation or replacement costs associated with damage, relocation or removal of private property caused by the City performing work in the public way.



Authority herein given and granted for a period of five (5) years from and after Date of Passage.

Alderman



Walter Burnett Jr. 27th Ward

W. COUCH PLACE

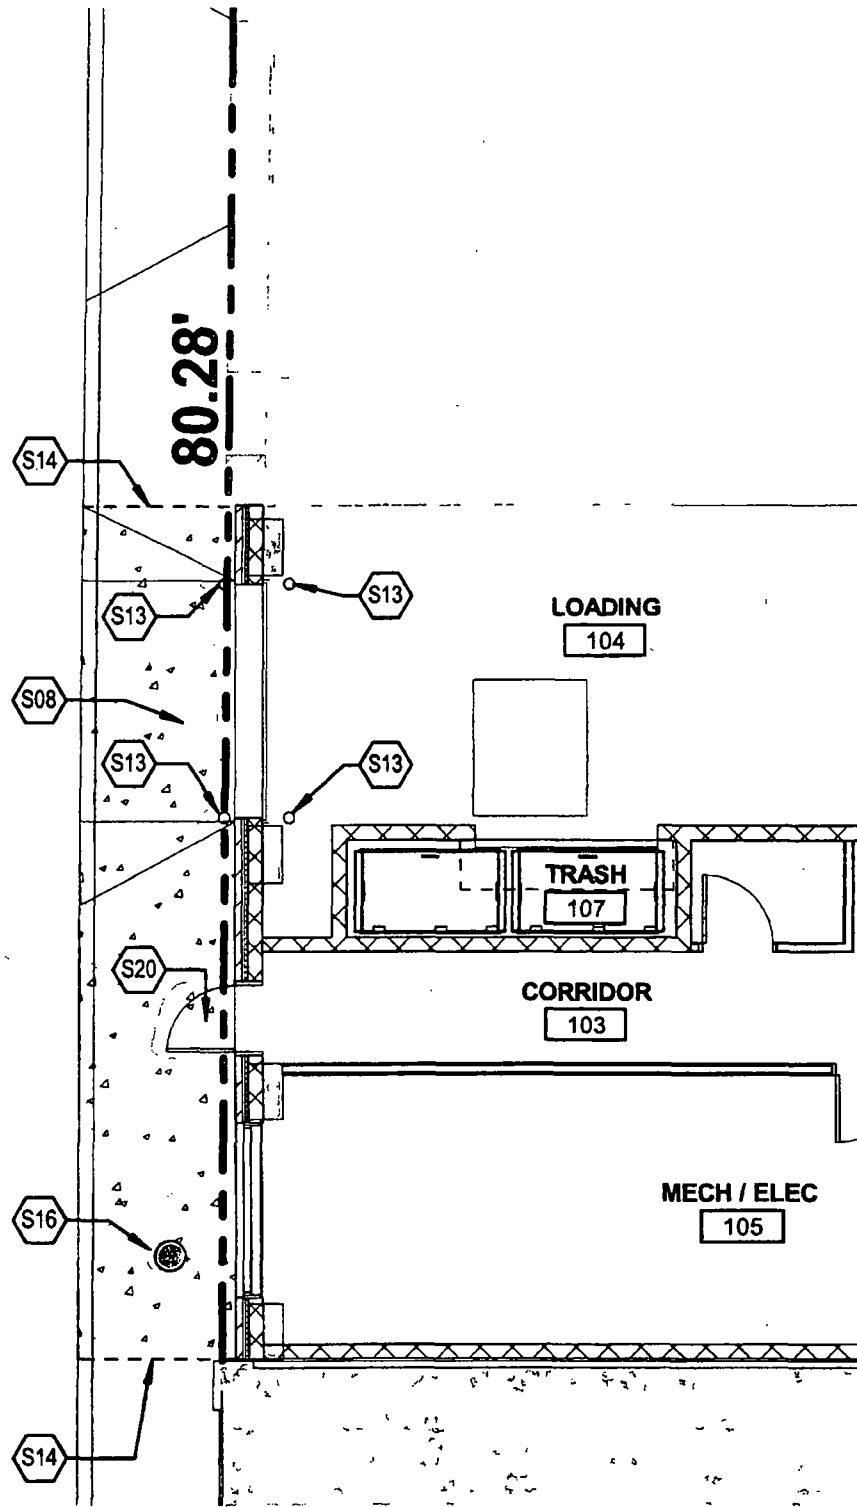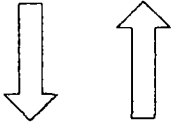

① SITE PLAN
1/8" = 1'-0"

Hirsch|MPG
ARCHITECTURE + PLANNING

225 W Hubbard Street 5th Floor
Chicago IL 60654-4916

T 312 836 0011 W www.hirschmpg.com
F 312 836 0599 E info@hirschmpg.com

USE OF PUBLIC WAY - COUCH PLACE
NEW OFFICE ADDITION - 732 W RANDOLPH
730 W RANDOLPH ST
CHICAGO IL

DATE
05/02/19

PROJECT NUMBER
17071

DRAWN BY
Author

SHEET NUMBER
ASK-02