



City of Chicago



O2013-5169

Office of the City Clerk

Document Tracking Sheet

Meeting Date:	6/26/2013
Sponsor(s):	Zalewski, Michael R. (23)
Type:	Ordinance
Title:	Grant(s) of privilege in public way for Sportman's Inn Motel
Committee(s) Assignment:	Committee on Transportation and Public Way

ORDINANCE
SPORTMAN'S INN MOTEL
Acct. No. 18824 - 2
Permit No. 1107195

Be It Ordained by the City Council of the City of Chicago:

SECTION 1. Permission and authority are hereby given and granted to SPORTMAN'S INN MOTEL, upon the terms and subject to the conditions of this ordinance to maintain and use one (1) sign(s) projecting over the public right-of-way attached to its premises known as 4501 S. Cicero Ave..

Said sign structure(s) measures as follows; along S. Cicero Ave.:
One (1) at four (4) feet in length, seven (7) feet in height and seventeen (17) feet above grade level.

The location of said privilege shall be as shown on prints kept on file with the Department of Business Affairs and Consumer Protection and the Office of the City Clerk.

Said privilege shall be constructed in accordance with plans and specifications approved by the Department of Transportation (Division of Project Development) and Zoning Department - Signs.


This grant of privilege in the public way shall be subject to the provisions of Section 10-28-015 and all other required provisions of the Municipal Code of Chicago.

The grantee shall pay to the City of Chicago as compensation for the privilege #1107195 herein granted the sum of three hundred (\$300.00) per annum in advance.


A 25% penalty will be added for payments received after due date.

The permit holder agrees to hold the City of Chicago harmless for any damage, relocation or replacement costs associated with damage, relocation or removal of private property caused by the City performing work in the public way.

Authority herein given and granted for a period of five (5) years from and after 12/12/2012.

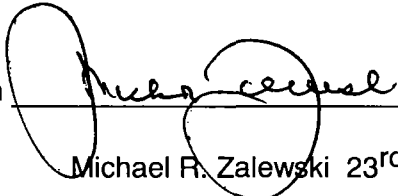Alderman 
Michael R. Zalewski 23rd Ward

S. Cicero

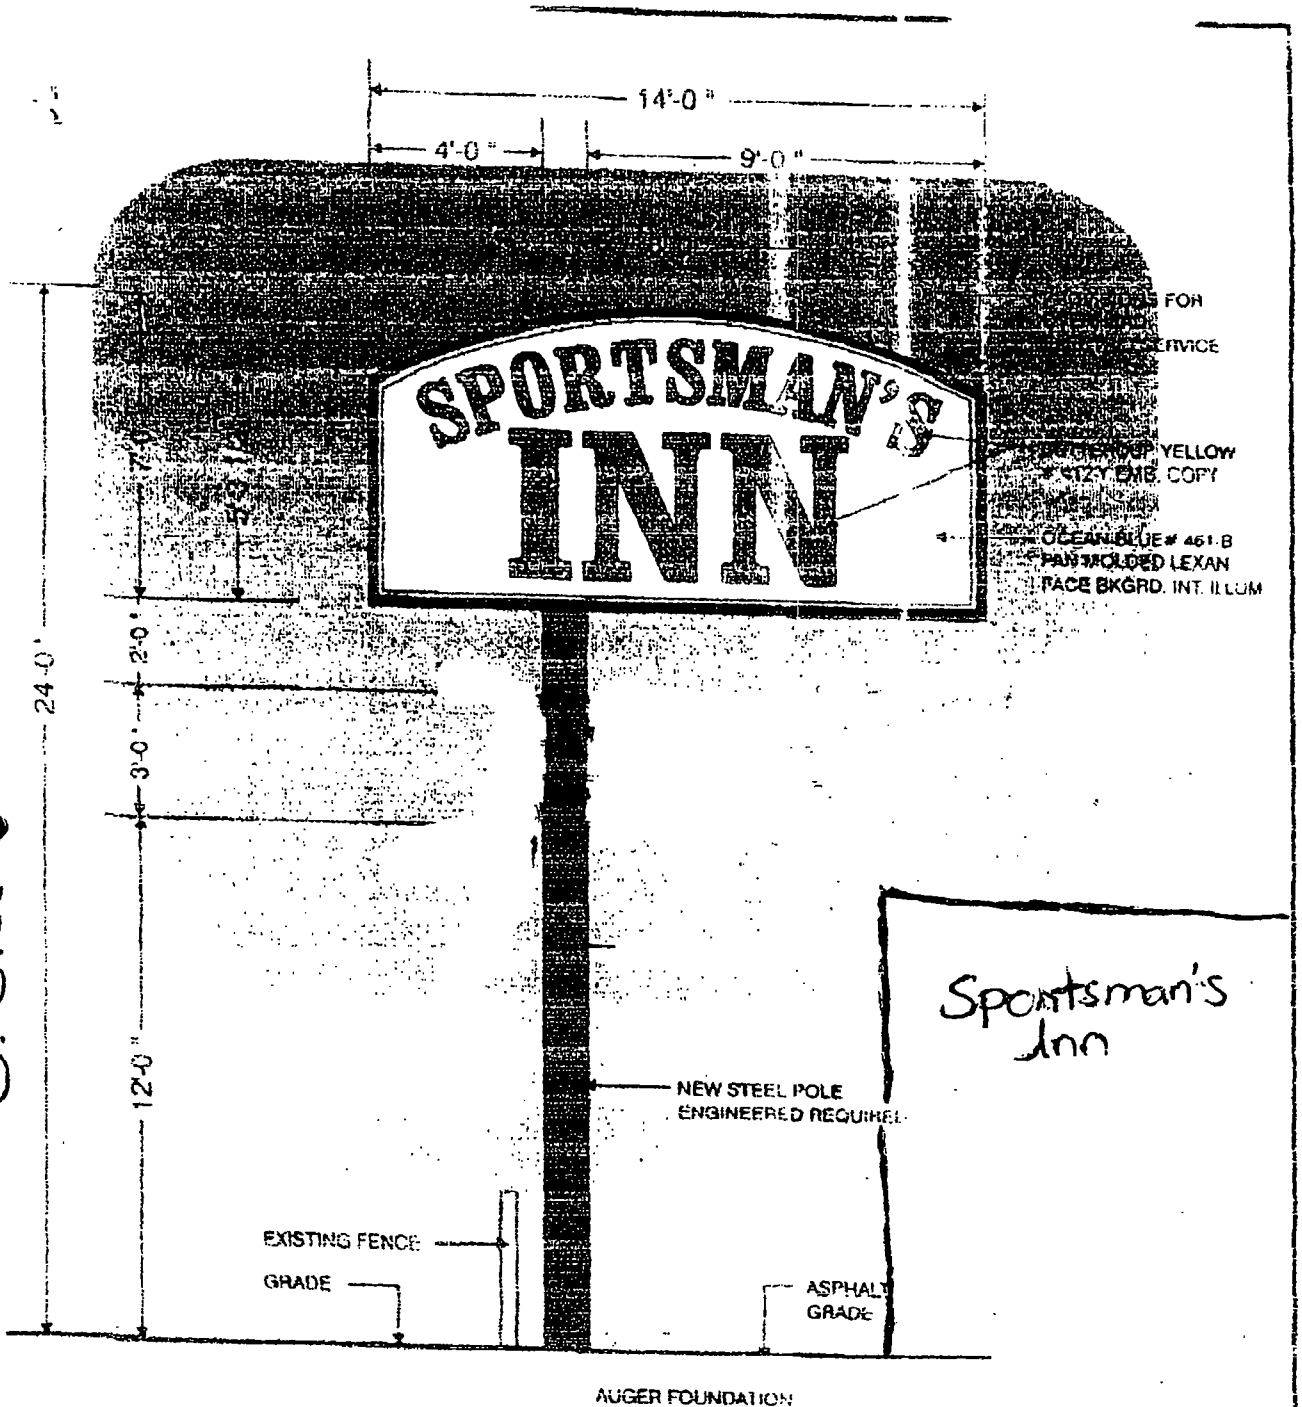

Sportsman's Inn

SCALE: 1/4" = 1'-0"



06/26/2013

Alderman **Michael R. Zalewski**
Ward # 23
City of Chicago
City Hall, Room 203
121 North LaSalle Street
Chicago, Illinois 60602

Re: An ordinance to use and maintain a portion of the public right-of-way for **one (1) sign(s)** for **SPORTMAN'S INN MOTEL**, adjacent to the premises known as **4501 S. Cicero Ave.**.

Dear Alderman **Michael R. Zalewski**:

The applicant referenced above has requested the use of the public right-of-way for a **sign(s)**. An ordinance has been prepared by the Department of Business Affairs and Consumer Protection – Business Assistance Center - Public Way Use Unit for presentation to the City Council. Because this request was made for properties located in your ward, as approved by you as per the attached, I respectfully request that you introduce the attached ordinance at the next City Council meeting.

If you have any questions regarding this ordinance, please contact Anthony Bertuca at (312) 744-5506.

Department of Business Affairs and Consumer Protection