



Office of the Chicago City
Clerk



O2012-3076

Office of the City Clerk

City Council Document Tracking Sheet

Meeting Date: 4/24/2012
Sponsor(s): Reilly, Brendan (42)
Type: Ordinance
Title: Grant(s) of privilege in public way for MK 55 West Investor LLC
Committee(s) Assignment: Committee on Transportation and Public Way

ORDINANCE
MK 55 WEST INVESTOR LLC
Acct. No. 370657 - 1
Permit No. 1100412

Be It Ordained by the City Council of the City of Chicago:

SECTION 1. Permission and authority are hereby given and granted to MK 55 WEST INVESTOR LLC, upon the terms and subject to the conditions of this ordinance to construct, install, maintain and use one (1) Sign(s) on the public right-of-way adjacent to its premises known as 55 W. Monroe St..

Said Sign(s) at W. Monroe measure(s):

One (1) at three point two five (3.25) feet in length, and fourteen (14) feet in width for a total of forty-five point five (45.5) square feet.

The location of said privilege shall be as shown on prints kept on file with the Department of Business Affairs and Consumer Protection and the Office of the City Clerk.

Said privilege shall be constructed in accordance with plans and specifications approved by the Department of Transportation (Division of Project Development) and Zoning Department - Signs.

This grant of privilege in the public way shall be subject to the provisions of Section 10-28-015 and all other required provisions of the Municipal Code of Chicago.

The grantee shall pay to the City of Chicago as compensation for the privilege #1100412 herein granted the sum of three hundred (\$300.00) per annum in advance.


A 25% penalty will be added for payments received after due date.



The permit holder agrees to hold the City of Chicago harmless for any damage, relocation or replacement costs associated with damage, relocation or removal of private property caused by the City performing work in the public way.

Authority herein given and granted for a period of five (5) years from and after Date of Passage.

Alderman _____

Brendan Reilly 42nd Ward

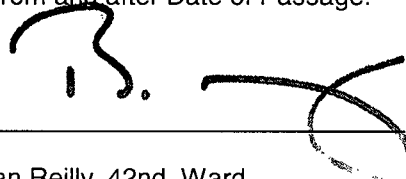

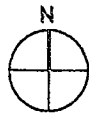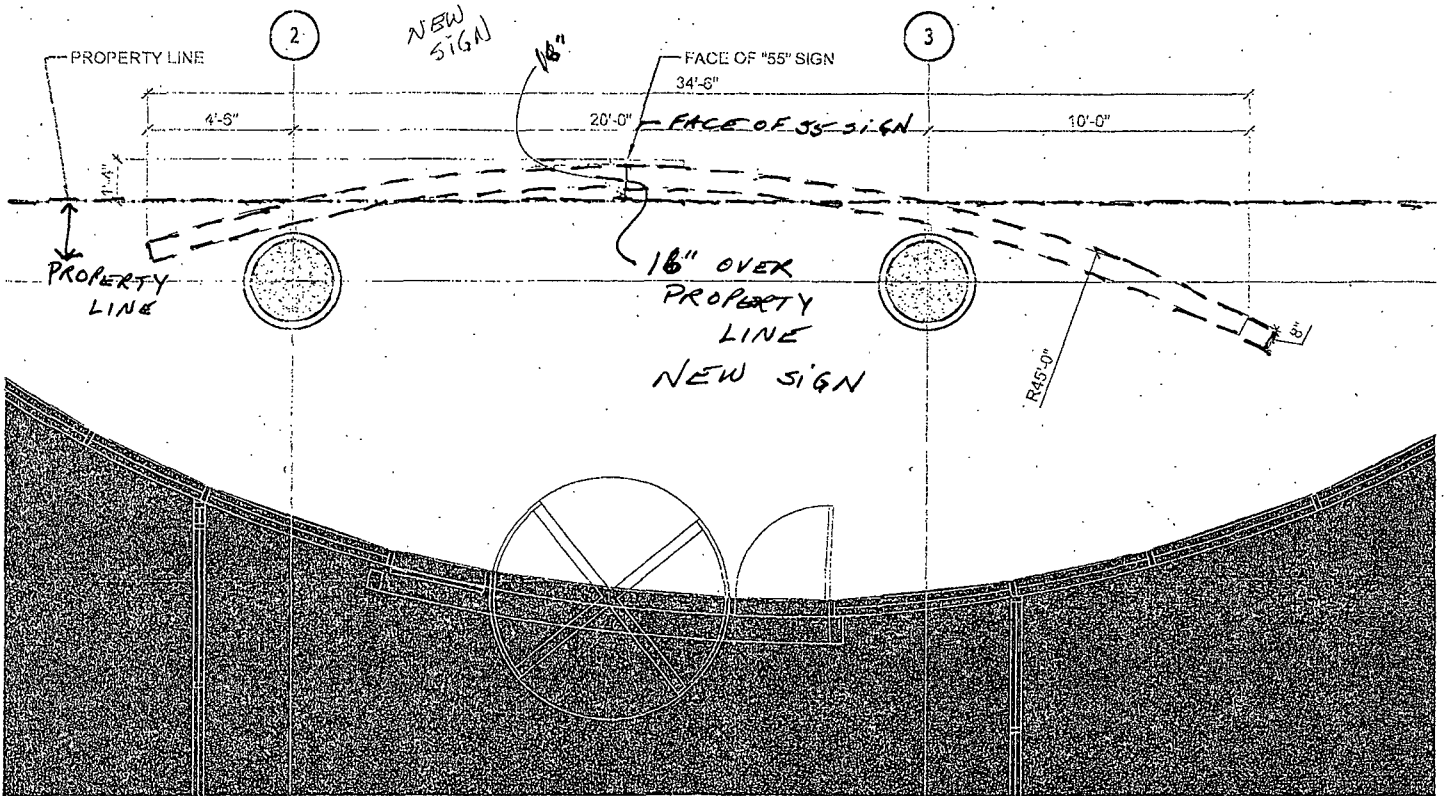

3

ENLARGED FLOOR PLAN

MONROE STREET ENTRANCE

Scale: 1/4"=1'-0"

55 W. MONROE
 PER #1100912