



City of Chicago



Or2014-493

Office of the City Clerk

Document Tracking Sheet

Meeting Date:	10/8/2014
Sponsor(s):	Fioretti (2)
Type:	Order
Title:	Issuance of permits for sign(s)/signboard(s) at 1212 S Michigan Ave (Height above grade 30 feet, 9 inches)
Committee(s) Assignment:	Committee on Zoning, Landmarks and Building Standards

City Council, meeting date: _____
Committee on Zoning, Landmarks, & Building Standards

ORDERED, That the Commissioner of the Building Department is hereby directed to issue a sign permit to: (Contractor's name and address)

All-Right Sign, Inc.
3625 UNION AVENUE
STEGER IL. 60475

For the erection of a sign / signboard over twenty-four (24) feet in height and / or over one hundred (100) square feet (in area of one face) at:


On-Premise / Business ID signs: indicate Business Name and Address
Off-Premise / Advertising signs: must indicate that it is for Advertising

Aurilio's Pizza
1212 S. Michigan Avenue
Chicago, IL. 60605


Dimensions: 10'9" x 6'0"

Height above grade: 30'9"
(to top of sign)


Such signs shall comply with all provisions of Title 17 of the Chicago Zoning Ordinance and all other applicable provisions of the Municipal Code of the City of Chicago governing the construction and maintenance of outdoor signs, sign boards, and structures

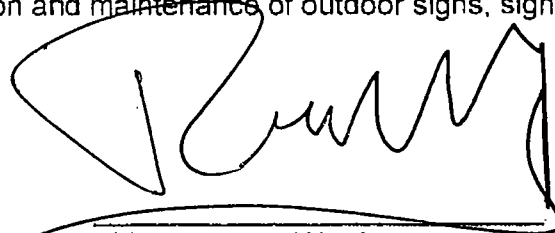
Alderman, Ward

Handwritten text, possibly a signature or initials, located in the lower-left quadrant of the page.

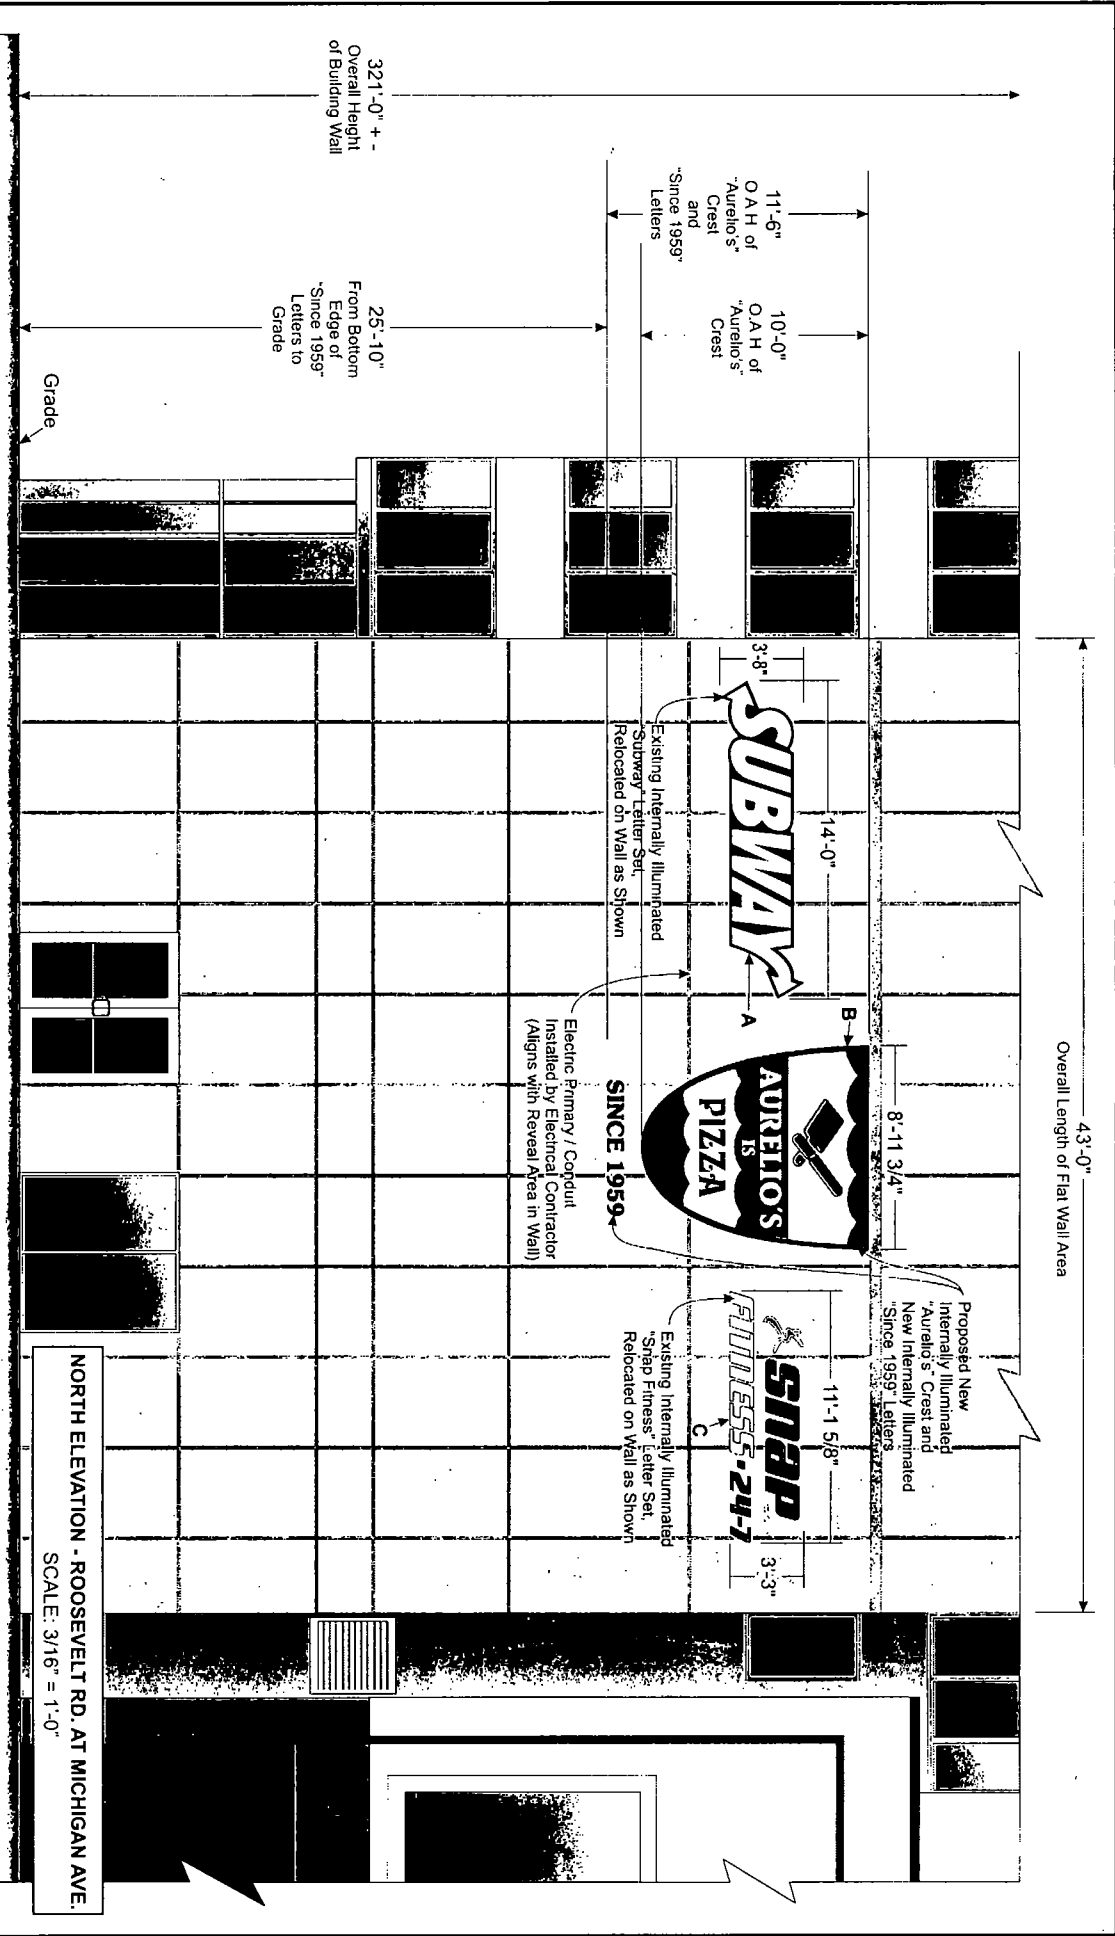


NORTH ELEVATION - ROOSEVELT RD. AT MICHIGAN AVE.
SCALE: 3/16" = 1'-0"

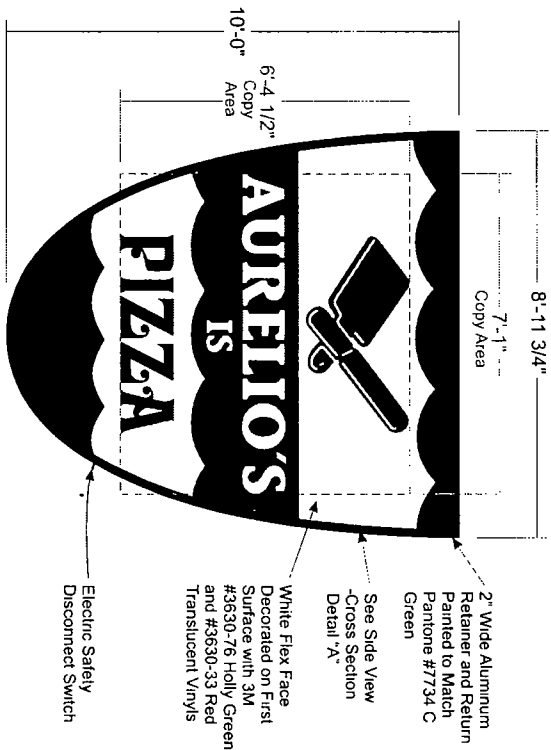


9" SINCE 1959
11'-11 3/8"
See Side View - Cross Section Detail "B"

FRONT ELEVATION - SIGN B
Scale: 3/8" = 1'-0"
QTY. ONE (1) NEW INTERNALLY ILLUMINATED
"AURELIO'S CREST" SIGN
AND
"SINCE 1959" FACE-LIT CHANNEL LETTERS

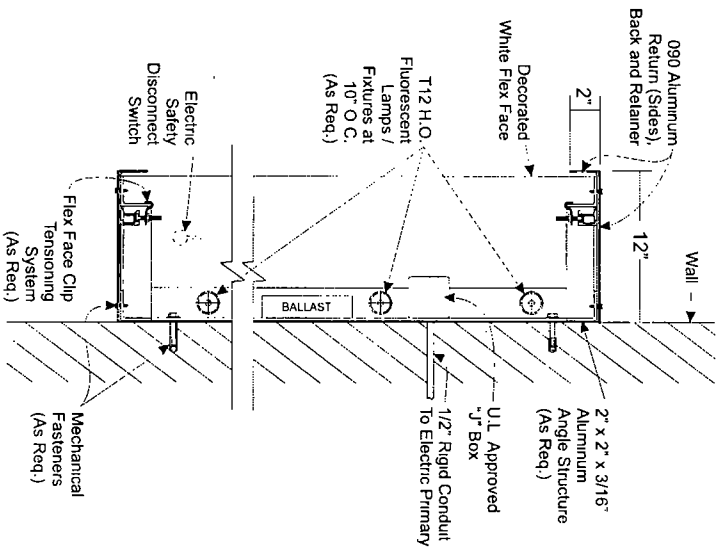

SIDE VIEW - CROSS SECTION DETAIL "A"
("Crest" Logo)
N.T.S.

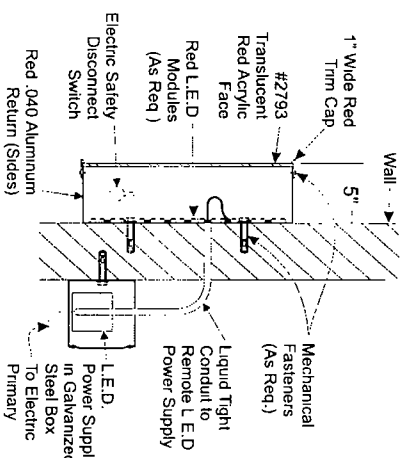

SIDE VIEW - CROSS SECTION DETAIL "B"
(Channel Letters)
N.T.S.



CITY OF CHICAGO
SIGN PERMIT APPLICATION
(THIS IS NOT A PERMIT)

In preparation for a new Sign Permit Application and in lieu of the "Department of Zoning and Land Use Planning - Sign Site Plan" form you must complete and submit the interim Sign Permit Application below along with the online Sign Permit Application.

1. First, you must fill out the Sign Permit Application on-line as usual.
2. Next, you must print out this Interim application and fill it out by-hand.
3. Then, you must submit both forms to the Department of Buildings for review.

SUPPLEMENTAL APPLICANT

This Supplemental Application must be completed and submitted along with the Sign Permit Application. All fields must be completed. If a field is not applicable you must answer "n/a" in the field.



**CITY OF CHICAGO
SIGN PERMIT APPLICATION
(THIS IS NOT A PERMIT)**

Application Number: _____ Date of Application: 10/7/2014

Address of property where sign will be erected: 1212 S. Michigan Ave, Chicago, IL 60605

Does property have multiple addresses? Yes No

If yes, please list all addresses: not applicable

Is this building vacant? Yes No

If yes, is it registered under the Vacant Building Ordinance? Registration # not applicable

Section 1 - Applicant

Applicant is the Owner (of the real property) Lessee (of the real property)

Name of Owner of Real Property: CH South Michigan Apartments, LLC

Address: 655 W. Irving Park Rd, Suite 208, Chicago IL 60613

Phone #: 773 289 1515 Mobile #: 773 329 6718 Email: ZKTSANES@Crescentheights.com

Name of Lessee of Real Property: Aurelio's Pizza South Loop, LLC

Name: Joe Aurelio Address: 18162 Harwood Ave, Homewood IL 60430

Phone #: 708 798-0080 Mobile #: 708 227 7888 Email: jmaurelio@aol.com

Section 2 - Contractors

Payer Company of Annual Inspection Fee:

Name of Contact of Payer Company: Joe Aurelio

Name of Payer Company: Aurelio's Pizza South Loop Address: 18162 Harwood Ave, Homewood IL 60430

Phone #: 708 798-0080 Mobile #: 708 227 7888 Email: jmaurelio@aol.com

Electrical Contractor: All-Right Sign, Inc.

Address: 3628 Union Ave, Steger, IL 60475 License #: ECC92399

Phone #: (708) 754-6300 Mobile #: N/A Email: allrightsign@comcast.net

Website: www.allrightsign.com

Sign Erector: All-Right Sign, Inc.

Bond #: 14-809433 Registration #: N92300

Address: 3628 Union Ave, Steger, IL 60475

Phone #: (708) 754-6300 Mobile #: N/A Email: allrightsign@comcast.net

Website: www.allrightsign.com

Picture or rendering must be attached depicting sign placement with before and after view. Section 2 continues on next page