



City of Chicago



O2014-8219

Office of the City Clerk

Document Tracking Sheet

Meeting Date:	10/8/2014
Sponsor(s):	Moreno (1)
Type:	Ordinance
Title:	Grant(s) of privilege in public way for XOCO
Committee(s) Assignment:	Committee on Transportation and Public Way

ORDINANCE
XOCO
Acct. No. 386928 - 1
Permit No. 1113171

Be It Ordained by the City Council of the City of Chicago:

SECTION 1. Permission and authority are hereby given and granted to XOCO, upon the terms and subject to the conditions of this ordinance to maintain and use one (1) sign(s) projecting over the public right-of-way attached to its premises known as 1471 N. Milwaukee Ave..

Said sign structure(s) measures as follows; along N. Milwaukee Avenue:
One (1) at two (2) feet in length, seven (7) feet in height and fifteen (15) feet above grade level.

The location of said privilege shall be as shown on prints kept on file with the Department of Business Affairs and Consumer Protection and the Office of the City Clerk.

Said privilege shall be constructed in accordance with plans and specifications approved by the Department of Transportation (Division of Project Development) and Zoning Department - Signs.

This grant of privilege in the public way shall be subject to the provisions of Section 10-28-015 and all other required provisions of the Municipal Code of Chicago.

The grantee shall pay to the City of Chicago as compensation for the privilege #1113171 herein granted the sum of one hundred (\$100.00) per annum in advance.


A 25% penalty will be added for payments received after due date.

The permit holder agrees to hold the City of Chicago harmless for any damage, relocation or replacement costs associated with damage, relocation or removal of private property caused by the City performing work in the public way.


Authority herein given and granted for a period of five (5) years from and after Date of Passage.

Alderman _____ 

Proco Joe Moreno 1st Ward

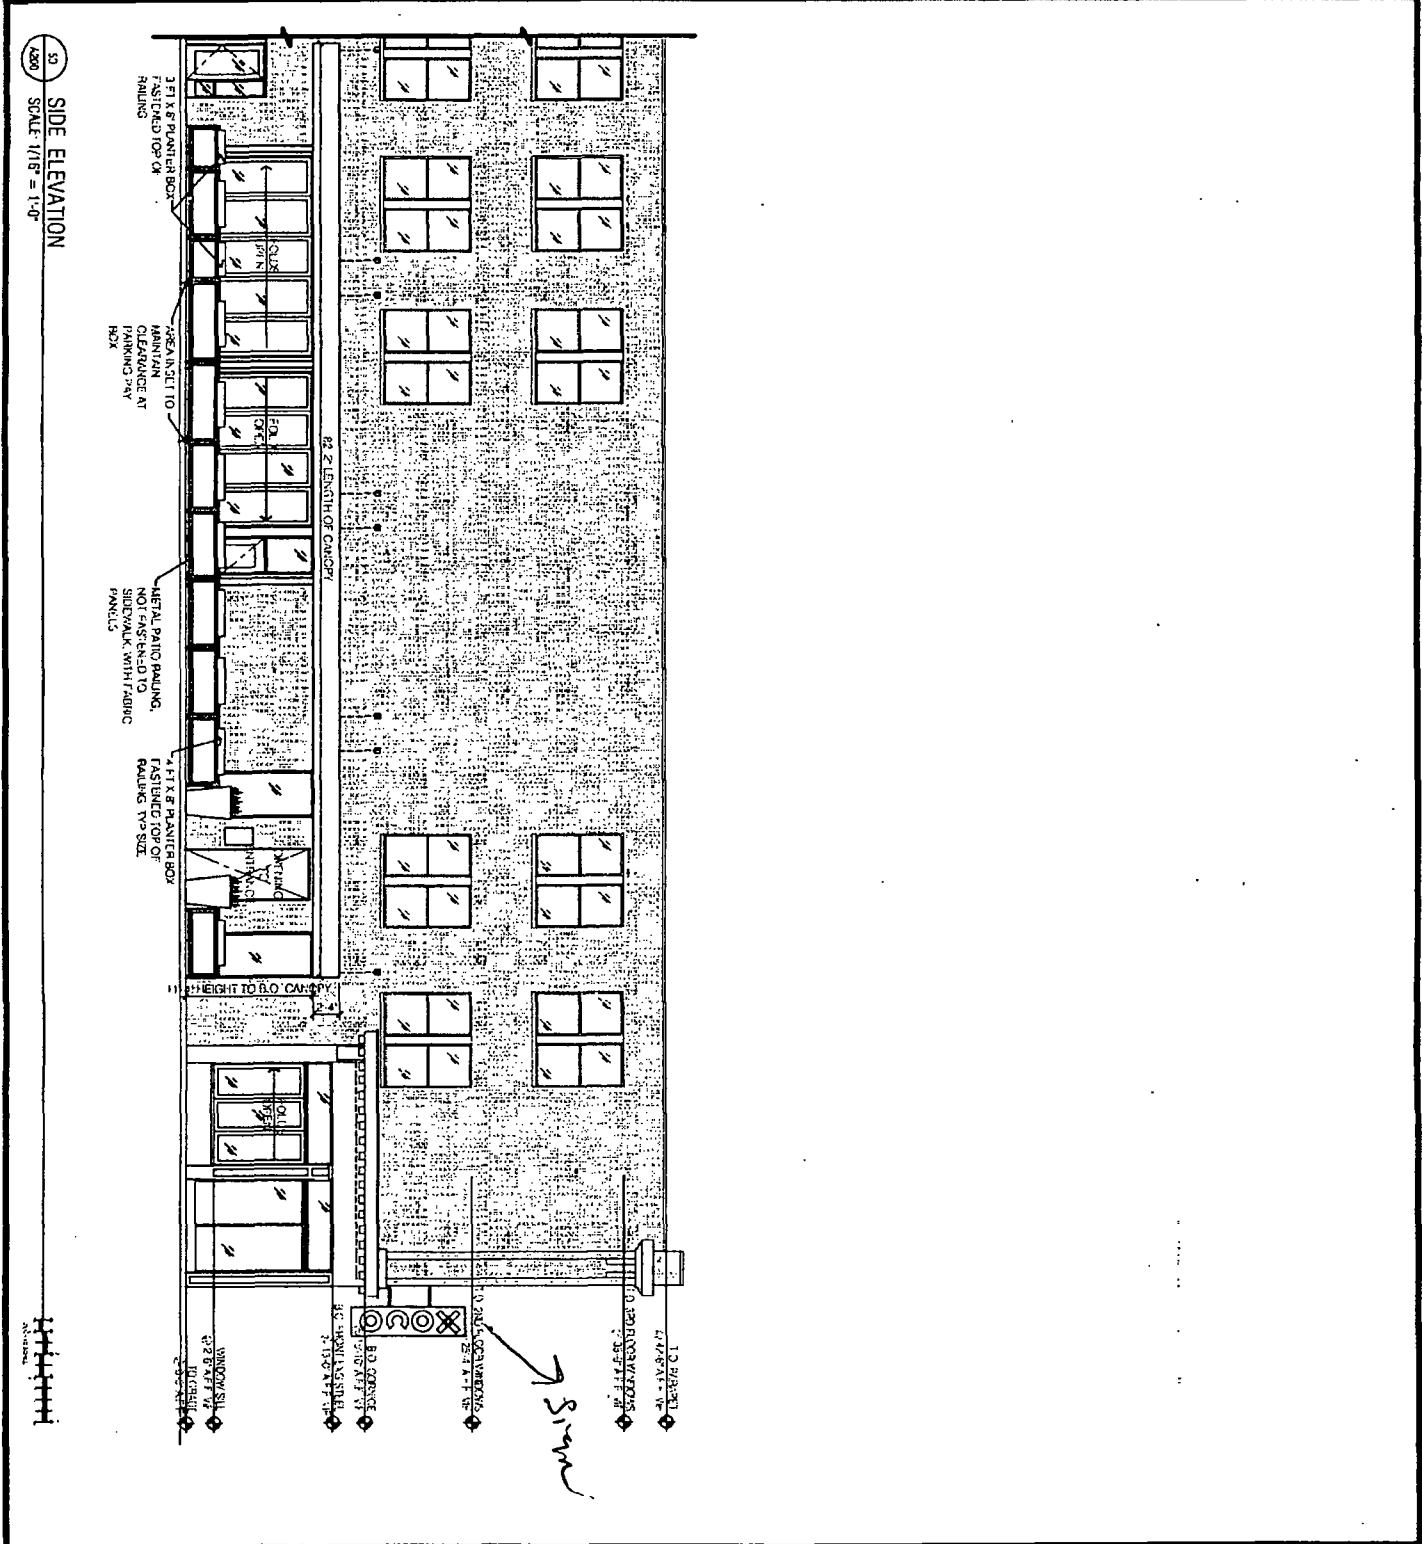

50 SIDE ELEVATION
SCALE: 1/16" = 1'-0"

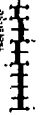

Shawn



10 South Eighth Street
Minneapolis MN 55402

1 612 339 2257
1 612 349 2930
sheadesign.com

Project Info
XOCO
1471 MILWAUKEE AVE.
CHICAGO, IL 60622
CLIENT: FRONTERA

SHEETS COVERED BY THIS SET

11.30.13
DATE OF THE LICENSE
DANA A SHEA ARCHITECT

SIGNATURE
DATE ISSUED 06-09-15
REG NO 001-009415

Project no. 6882 00
DATE 04-08-14
DESIGNER EF
DRAWN EF

SHEET INFO
SIDE ELEVATION

A200



10/08/2014

Alderman Proco Joe Moreno
Ward # 01
City of Chicago
City Hall, Room 300
121 North LaSalle Street
Chicago, Illinois 60602

Re: An ordinance to use and maintain a portion of the public right-of-way for **one (1) sign(s)** for **XOCO**, adjacent to the premises known as **1471 N. Milwaukee Ave.**

Dear Alderman **Proco Joe Moreno**:

The applicant referenced above has requested the use of the public right-of-way for a **sign(s)**. An ordinance has been prepared by the Department of Business Affairs and Consumer Protection – Small Business Center - Public Way Use Unit for presentation to the City Council. Because this request was made for properties located in your ward, as approved by you as per the attached, I respectfully request that you introduce the attached ordinance at the next City Council meeting.

If you have any questions regarding this ordinance, please contact Anthony Bertuca at (312) 744-5506.

Department of Business Affairs and Consumer Protection