



City of Chicago



O2018-4788

Office of the City Clerk

Document Tracking Sheet

Meeting Date:	5/25/2018
Sponsor(s):	Solis (25)
Type:	Ordinance
Title:	Canopy(s) for Chicago America Real Estate LLC
Committee(s) Assignment:	Committee on Transportation and Public Way

ORDINANCE
CHICAGO AMERICA REAL ESTATE, LLC
Acct. No. 379559 - 1
Permit No. 1133677

Be It Ordained by the City Council of the City of Chicago:

SECTION 1. Permission and authority are hereby given and granted to CHICAGO AMERICA REAL ESTATE, LLC, upon the terms and subject to the conditions of this ordinance to maintain and use, as now constructed, one (1) Canopy(s) projecting over the public right-of-way adjacent to its premises known as 253 W. Cermak Rd..

Said Canopy(s) at West Cermak Road measure(s):

One (1) at forty-eight point five (48.5) feet in length, and six point two five (6.25) feet in width for a total of three hundred three point one three (303.13) square feet

The location of said privilege shall be as shown on prints kept on file with the Department of Business Affairs and Consumer Protection and the Office of the City Clerk

Said privilege shall be constructed in accordance with plans and specifications approved by the Zoning Department - Signs.

This grant of privilege in the public way shall be subject to the provisions of Section 10-28-015 and all other required provisions of the Municipal Code of Chicago.


The grantee shall pay to the City of Chicago as compensation for the privilege #1133677 herein granted the sum of seventy-three dollars and fifty cents (\$73.50) per annum in advance.

A 25% penalty will be added for payments received after due date.

The permit holder agrees to hold the City of Chicago harmless for any damage, relocation or replacement costs associated with damage, relocation or removal of private property caused by the City performing work in the public way.



Authority herein given and granted for a period of five (5) years from and after 05/08/2018

Alderman _____

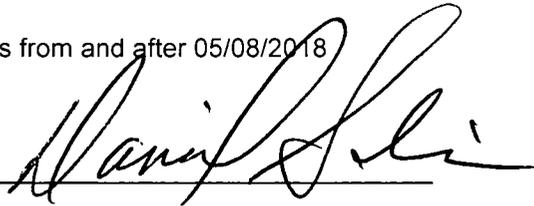

Daniel S. Solis 25th Ward

ILLUMINATED EXTERIOR CANOPY SIGN

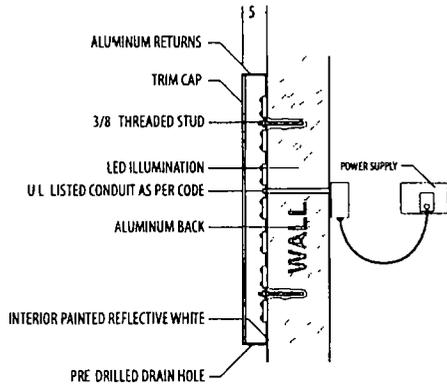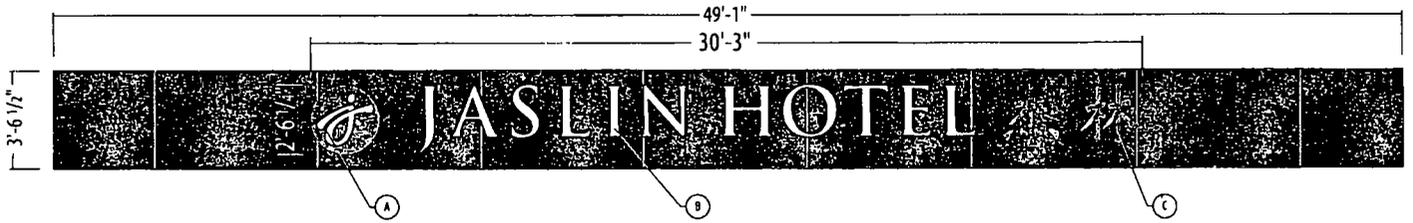

ILLUMINATED CHANNEL LETTERS

- 

LED ILLUMINATED SIGN CABINET
 RED VINYL APPLIED TO WHITE LEXAN FACE
 WHITE TRIM CAP
 RETURNS PAINTED RED TO MATCH
- 

LED CHANNEL LETTERS
 WHITE FACES
 WHITE TRIM CAP
 RETURNS PAINTED COLOR TBD
- 

LED CHANNEL LETTERS
 RED FACES
 WHITE TRIM CAP
 RETURNS PAINTED RED TO MATCH



CORPORATE IDENTIFICATION SOLUTIONS

CUSTOMER: Jaslin Hotel
 SITE NUMBER: M/A

LOCATION: Chicago, IL
 ACCOUNT REP: Mike Shelly

DRAWN BY: SW
 REVISION: 02
 DATE: 2/29/16
 SCALE: NTS

CORPORATE ID SOLUTIONS
 5563 N Elston Ave
 Chicago, IL 60630
 P: 773 763 9600 | F: 773 763 9606
 www.CorporateIDSolutions.com

CUSTOMER ACCEPTANCE: _____
 THIS DRAWING IS THE PROPERTY OF CORPORATE IDENTIFICATION SOLUTIONS, INC. CHICAGO, ILLINOIS AND CONTAINS PROPRIETARY AND CONFIDENTIAL INFORMATION. THIS DRAWING IS TRANSFERRED TO THE CUSTOMER AND SUPPLIER OF CORPORATE IDENTIFICATION SOLUTIONS, INC. BY WAY OF LOAN. THIS DRAWING MAY NOT BE COPIED OR REPRODUCED, IN WHOLE OR IN PART, NOR MAY IT OR THE INFORMATION IT CONTAINS BE DISCLOSED OR TRANSFERRED TO ANY OTHER PARTY OF PERSONS WITHOUT THE PRIOR WRITTEN CONSENT OF CORPORATE IDENTIFICATION SOLUTIONS, INC.
 SIGNATURE: _____ DATE: _____



Department of Business Affairs and Consumer Protection
Small Business Center - Public Way Use Unit
City Hall - 121 N. LaSalle Street, Room 800 • Chicago, IL 60602
312-74-GOBIZ / 312-744-6249 • (312) 744-1944 (TTY)
<http://www.cityofchicago.org/bacp>

05/23/2018

Alderman **Daniel S. Solis**
Ward # **25**
City of Chicago
City Hall, Room **304**
121 North LaSalle Street
Chicago, Illinois 60602

Re: An ordinance to use and maintain a portion of the public right-of-way for **one (1) canopy(ies)** for **CHICAGO AMERICA REAL ESTATE, LLC**, adjacent to the premises known as **253 W. Cermak Rd.**.

Dear Alderman **Daniel S. Solis**:

The applicant referenced above has requested the use of the public right-of-way for a **canopy(ies)**. An ordinance has been prepared by the Department of Business Affairs and Consumer Protection – Small Business Center - Public Way Use Unit for presentation to the City Council. Because this request was made for properties located in your ward, as approved by you as per the attached, I respectfully request that you introduce the attached ordinance at the next City Council meeting.

If you have any questions regarding this ordinance, please contact Anthony Bertuca at (312) 744-5506.

Department of Business Affairs and Consumer Protection