



City of Chicago



O2020-4632

Office of the City Clerk

Document Tracking Sheet

Meeting Date:	10/1/2020
Sponsor(s):	Coleman (16)
Type:	Ordinance
Title:	Grant(s) of privilege in public way for Gas Plus Mobil/Buddy Bear Car Wash
Committee(s) Assignment:	Committee on Transportation and Public Way

Direct Intro
#16

ORDINANCE
GAS PLUS MOBIL/BUDDY BEAR CAR WASH
Acct. No. 3651 - 4
Permit No. 1143392

Be It Ordained by the City Council of the City of Chicago:

SECTION 1. Permission and authority are hereby given and granted to GAS PLUS MOBIL/BUDDY BEAR CAR WASH, upon the terms and subject to the conditions of this ordinance to maintain and use one (1) sign(s) projecting over the public right-of-way attached to its premises known as 6000 S. Western Ave..

Said sign structure(s) measures as follows; along S. WESTERN AVE.:

One (1) at nine point five (9.5) feet in length, twelve (12) feet in height and ten (10) feet above grade level.

The location of said privilege shall be as shown on prints kept on file with the Department of Business Affairs and Consumer Protection and the Office of the City Clerk.

Said privilege shall be constructed in accordance with plans and specifications approved by the Department of Transportation (Division of Project Development) and Zoning Department - Signs.

This grant of privilege in the public way shall be subject to the provisions of Section 10-28-015 and all other required provisions of the Municipal Code of Chicago.

The grantee shall pay to the City of Chicago as compensation for the privilege #1143392 herein granted the sum of three hundred (\$300.00) per annum in advance.


A 25% penalty will be added for payments received after due date.

The permit holder agrees to hold the City of Chicago harmless for any damage, relocation or replacement costs associated with damage, relocation or removal of private property caused by the City performing work in the public way.

Authority herein given and granted for a period of five (5) years from and after 10/07/2019.

Alderman _____

Stephanie D. Coleman 16th Ward

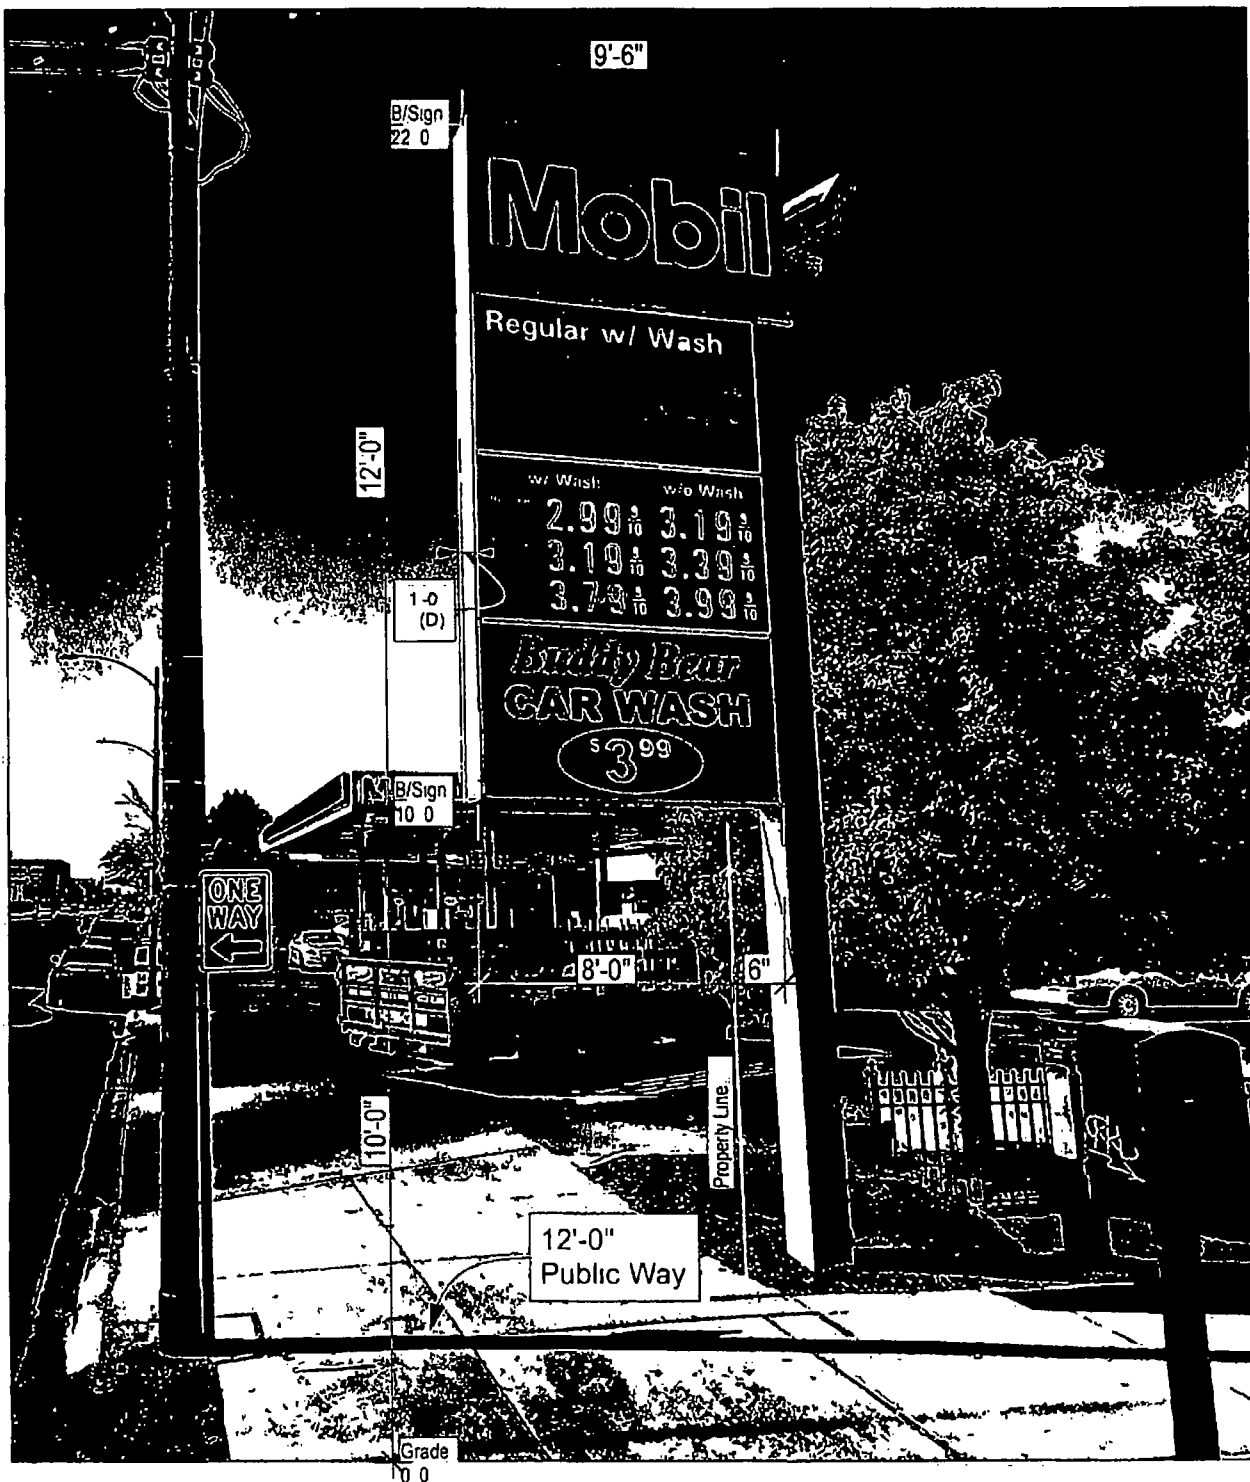

NORTH ELEVATION
NOT TO SCALE

1

<p>Property Location Gas Plus Mobil/Buddy Bear Car Wash 6000 South Western Avenue Chicago Illinois 60636</p>	<p>Client Info Gas Plus Mobil/Buddy Bear Car Wash Philip DeGerrato 3309 S Harvey Avenue Berwyn Illinois 60402</p>	<p>Description of Work Existing Pole Sign 9 6 (L/W) x 11 10 (H) x 1 0 (D) 8 0 Projection over the concrete pedestrian walk/parkway that is 12 0' in width</p>	<p><i>Advance Signs and Lighting</i> 737 S Monterey Ave Villa Park Illinois 60181 E) AdvancedSigns@mail.com P) 815-600 6300</p>
<p>Drawing # 19 ASL129 Date 10 08 2019 Sheet # 1 of 1</p>		<p>ALL ELECTRICAL SIGNS ARE TO COMPLY WITH U.L. 18 AND ARTICLE 510 OF THE NEC STANDARDS INCLUDING THE PROPER GROUNDING AND BONDING OF ALL SIGNS ELECTRICAL SIGNS TO USE U.L. LISTED COMPONENTS AND MUST MEET THE NEC STANDARDS</p>	



09/09/2020

Alderman Stephanie D. Coleman
Ward # 16
City of Chicago
City Hall, Room 300
121 North LaSalle Street
Chicago, Illinois 60602

Re: An ordinance to use and maintain a portion of the public right-of-way for **one (1) sign(s)** for **GAS PLUS MOBIL/BUDDY BEAR CAR WASH**, adjacent to the premises known as **6000 S. Western Ave.**.

Dear Alderman **Stephanie D. Coleman**:

The applicant referenced above has requested the use of the public right-of-way for a **sign(s)**. An ordinance has been prepared by the Department of Business Affairs and Consumer Protection – Small Business Center - Public Way Use Unit for presentation to the City Council. Because this request was made for properties located in your ward, as approved by you as per the attached, I respectfully request that you introduce the attached ordinance at the next City Council meeting.

If you have any questions regarding this ordinance, please contact Anthony Bertuca at (312) 744-5506.

Department of Business Affairs and Consumer Protection