




# City of Chicago

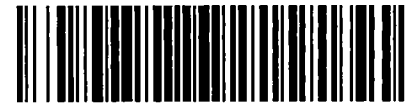

Or2023-101

Office of the City Clerk

## Document Tracking Sheet

<b>Meeting Date:</b>	3/15/2023
<b>Sponsor(s):</b>	Reilly (42)
<b>Type:</b>	Order
<b>Title:</b>	Issuance of permits for sign(s)/signboard(s) at 111 N. State St. - Permit Number 100996945
<b>Committee(s) Assignment:</b>	Committee on Zoning, Landmarks and Building Standards

CITY COUNCIL  
COMMITTEE ON ZONING, LANDMARKS AND BUILDING STANDARDS

COUNCIL ORDER

RE: Approval of sign over 100 square feet in area or over 24 feet above grade

ORDERED, that the City Council hereby approves the following sign application submitted by:

Applicant\*: Macy's

(\* The Applicant is the owner of the real property or the business tenant of the real property. Do not list the sign contractor, sign erector, sign company or advertising entity in the above space.)

This Order approves the following sign in accordance with Municipal Code of Chicago Section 13-20-680:

Address of Sign: 111 N. State St Chicago, IL 60602

Zoning District: DX-16

DOB Sign Permit Application #: 100996945

Sign Details:

1. On-premise  OR Off-premise

2. Static sign  OR Dynamic-image display sign

3. Number of sign faces 2

4. Projecting over the public way Yes (Yes or No) If yes, Public Way Use #: BACP1758605

5. Dimensions: Length 3 feet 0 inches Height 12 feet 0 inches


Total square feet in area: 36 feet 0 inches

6. Height above grade: 28 feet 0 inches

7. Elevation (side of building or lot where the sign will be erected): North


8. Name of Sign Contractor/Erector: Olympik Signs

To be legal, such sign shall comply with all provisions of Title 17 of the Chicago Municipal Code ("Zoning Ordinance") and all other provisions of the Municipal Code governing the permitting, construction and maintenance and removal of signs and sign structures. Failure of the applicant and the applicant's successors to comply shall be grounds for invalidation or revocation of the sign permit.

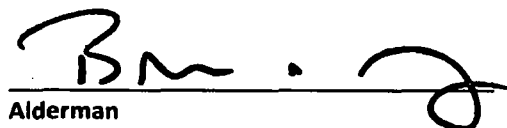  
Alderman

42  
Ward



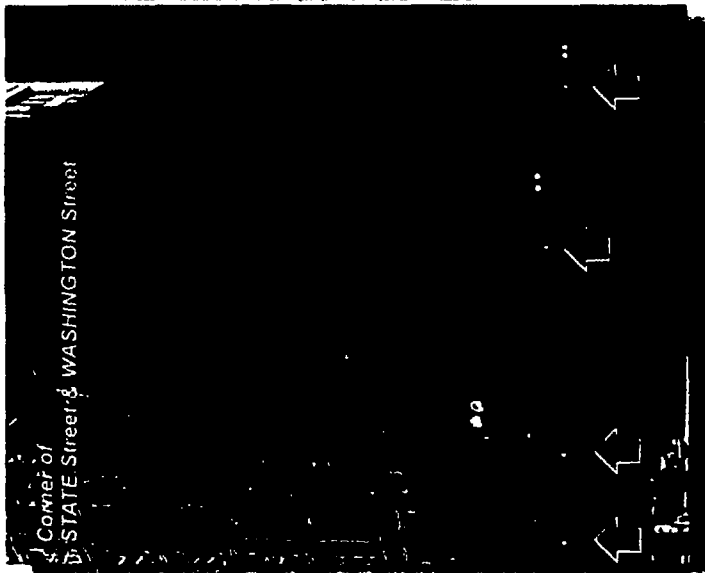

Black

**Sunbrella Banner Material -**

D/F Vertical Pocket Banner with "macy's" logo directly printed onto Sunbrella Black Mayfield Material.  
 4608-0000 / 48" (117cm)  
 6008-0000 / 60" (152cm)  
 80008 / 0000 / 80" (203cm)



111 N State Street  
 Chicago, IL 60602


account representative / client  
 ROBBY WHITEHEAD

1130 N. Garfield  
 Lombard, IL 60148

**OLYMPIK SIGNS**

PH.# 630.424.6100 FAX.# 630.424.6120 [WWW.OLYSIGNS.COM](http://WWW.OLYSIGNS.COM)

OLYMPIK SIGNS is a division of OLYMPIK SIGNS, INC. All rights reserved. OLYMPIK SIGNS, INC. is a registered trademark of OLYMPIK SIGNS, INC. All other trademarks are the property of their respective owners.

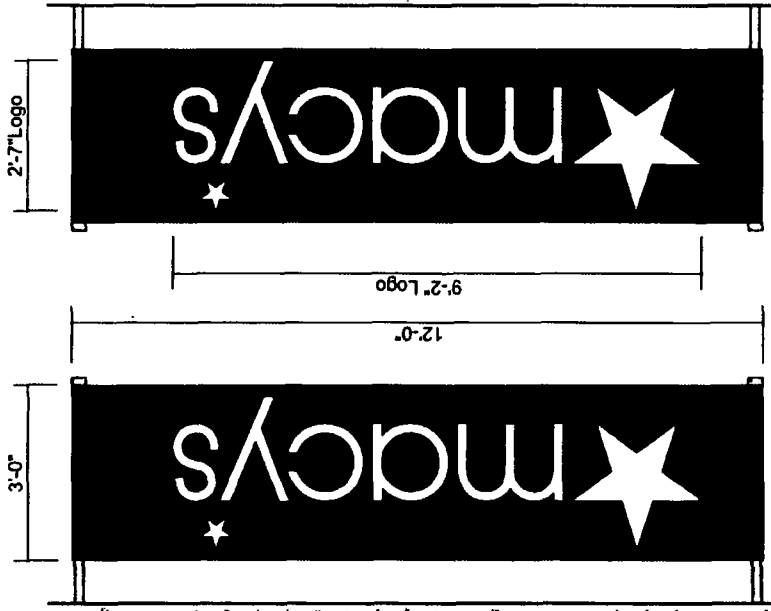

Right Side View

Left Side View

**D/F Banner - Direct Print Onto Sunbrella Material**

Scale 1/2" = 1'-0"  
 Qty: (16) Required  
 Square Footage: 36.0  
 D/F Vertical Pocket Banner with "macy's" logo directly printed onto Sunbrella Black Mayfield Material. Hermed & sewn on all 4 sides. Exact pole hardware to be determined. Installation method to be determined on field conditions. Drawing for concept purposes only.

Job#: 22-9282


Rev.#

Comments:

drawn by  
 PAMELA

page 3 of 8

**SIGN LAYOUT**

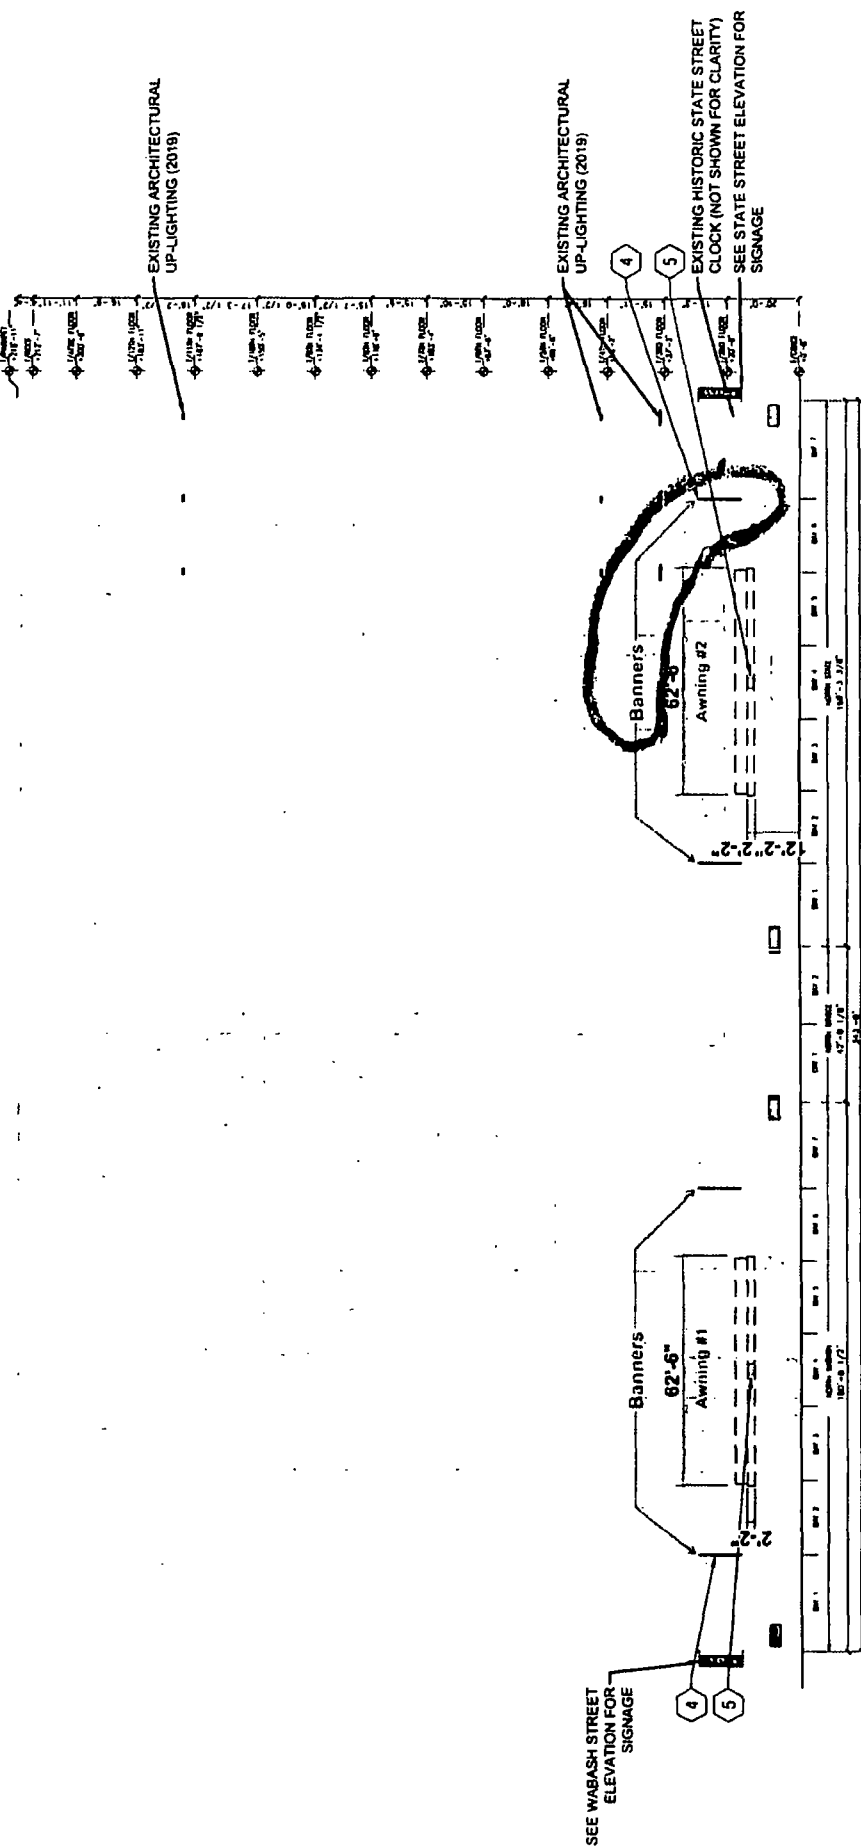

North Building Elevation - Randolph Street

Scale 1/32" = 1'-0"



111 N State Street  
Chicago, IL 60602

account representative / client  
ROBBY WHITEHEAD

drawn by  
PAMELA F.

Comments:

job#: 22-9282  
09-27-22  
REV.#

[WWW.OLYMPIKSIGNS.COM](http://WWW.OLYMPIKSIGNS.COM)

1130 N. Gary Field  
Lombard, IL 60148 P.h.# 630.424.6100 F.x.# 630.424.6120

THIS IS AN PRELIMINARY, UNQUALIFIED PROVISIONAL DRAWING. IT IS NOT TO BE USED FOR CONSTRUCTION. ANY CHANGES TO THIS DRAWING WILL BE MADE AT THE CLIENT'S RISK. THE CLIENT IS RESPONSIBLE FOR OBTAINING ALL NECESSARY PERMITS AND APPROVALS FROM THE APPROPRIATE AGENCIES. THE CLIENT IS RESPONSIBLE FOR OBTAINING ALL NECESSARY PERMITS AND APPROVALS FROM THE APPROPRIATE AGENCIES.



RANDOLPH ST ELEVATION