



City of Chicago



Or2018-545

Office of the City Clerk Document Tracking Sheet

Meeting Date:	10/31/2018
Sponsor(s):	Reilly (42)
Type:	Order
Title:	Issuance of permits for sign(s)/signboard(s) at 605 N Michigan Ave - Permit No. 100780745
Committee(s) Assignment:	Committee on Zoning, Landmarks and Building Standards

CITY COUNCIL
COMMITTEE ON ZONING, LANDMARKS AND BUILDING STANDARDS

COUNCIL ORDER

RE: Approval of sign over 100 square feet in area or over 24 feet above grade

ORDERED, that the City Council hereby approves the following sign application submitted by:

Applicant*: Roots USA

(* The Applicant is the owner of the real property or the business tenant of the real property. Do not list the sign contractor, sign erector, sign company or advertising entity in the above space.)

This Order approves the following sign in accordance with Municipal Code of Chicago Section 13-20-680:

Address of Sign: 605 N Michigan Ave Chicago, IL 606 11

Zoning District: DX 16

DOB Sign Permit Application #: 100 780 745

Sign Details:

1. On-premise OR Off-premise

2. Static sign OR Dynamic-image display sign

3. Number of sign faces 1

4. Projecting over the public way No (Yes or No) If yes, Public Way Use #: _____

5. Dimensions: Length 7 feet 11 inches Height 2 feet 3 inches


Total square feet in area: 18 feet _____ inches

6. Height above grade: 25 feet 3 inches


7. Elevation (side of building or lot where the sign will be erected): South

8. Name of Sign Contractor/Erector: Olympic Signs, Inc

To be legal, such sign shall comply with all provisions of Title 17 of the Chicago Municipal Code ("Zoning Ordinance") and all other provisions of the Municipal Code governing the permitting, construction and maintenance and removal of signs and sign structures. Failure of the applicant and the applicant's successors to comply shall be grounds for invalidation or revocation of the sign permit.

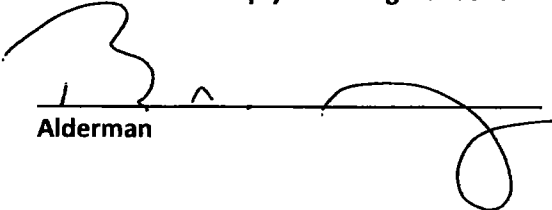
Alderman

42
Ward

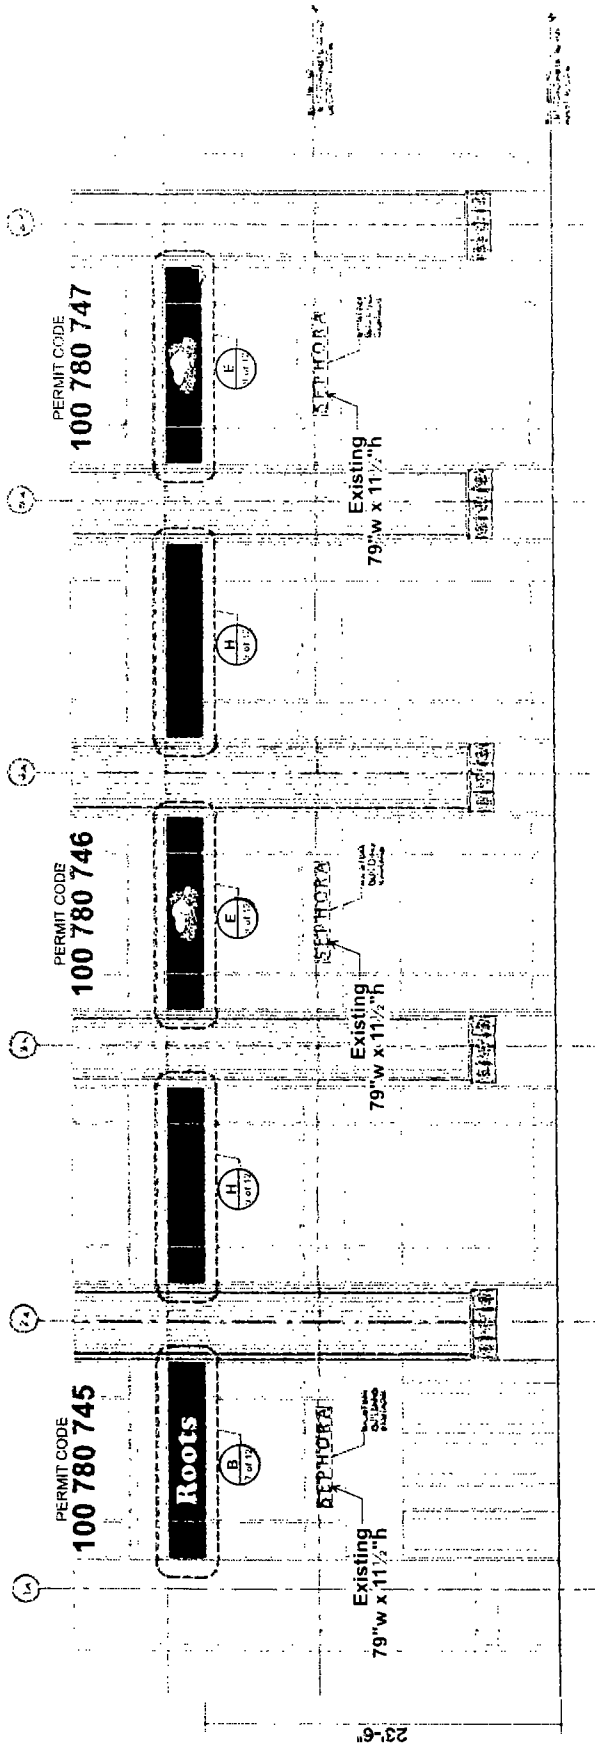

South Building Elevation - E Ohio Street

Scale 1/8" = 1'-0"



EST. 1979
805 N Michigan Avenue
Chicago, IL 60611

account representative
R WHITEHEAD

client

1130 N. Garfield
Lombard, IL 60148

Ph. # 630.424.6100 Ex. # 630.424.6120

WWW.OLYMPICSIGNS.COM

Job#: 18-7333
05-30-18
rev # 09-06-18

Comments:

SOUTH ELEVATION



THIS IS AN ORIGINAL UNPUBLISHED DRAWING SUBMITTED IN CONNECTION WITH A PROJECT WE ARE PLANNING FOR YOU. THIS IS NOT TO BE COPIED, REPRODUCED, EXHIBITED OR SHOWN TO ANYONE OUTSIDE OF YOUR ORGANIZATION WITHOUT THE WRITTEN PERMISSION OF OLYMPIC SIGNS, INC. ANYTHING'S EXCLUSIVE PROPERTY OF OLYMPIC SIGNS, INC.