



City of Chicago



O2020-4532

Office of the City Clerk

Document Tracking Sheet

Meeting Date:	9/9/2020
Sponsor(s):	Misc. Transmittal
Type:	Ordinance
Title:	Zoning Reclassification Map No. 1-G at 213-221 N Racine Ave - App No. 20500T1
Committee(s) Assignment:	Committee on Zoning, Landmarks and Building Standards

#20500-T1
INTRO DATE
SEPT 9, 2020

ORDINANCE

BE IT ORDAINED BY THE CITY COUNCIL OF THE CITY OF CHICAGO:

SECTION 1. Title 17, of the Municipal Code of Chicago, the Chicago Zoning Ordinance be amended by changing all the DX-5 Downtown Mixed-Use District symbols and indications as shown on Map No. 1-G in the area bounded by:

The alley next south of and parallel to West Fulton Market; the alley next east of and parallel to North Racine Avenue; the alley next north of and parallel to West Lake Street; and North Racine Avenue,

to those of a DX-5 Downtown Mixed-Use District.

SECTION 2. This ordinance shall be in force and effect from and after its passage and due publication.

Common Address of Property: 213-221 North Racine Avenue

17-13-0303-C (1) Narrative Zoning Analysis

213-221 North Racine Avenue, Chicago, Illinois

Proposed Zoning: DX-5 Downtown Mixed-Use District (*as amended*)

Lot Area: 13,224.96 square feet (*as recorded*)

Proposed Land Use: The Applicant is seeking a *Zoning Map Amendment* in order to permit the construction of a new five-story (with basement) residential building, at the subject site. *[The proposed *Zoning Map Amendment* is required in order to substitute a new set of architectural plans for the previously approved plans, which were ratified with and pursuant to the prior *Type 1 Ordinance* affecting the subject property – in and around July 2019.] The new five-story building, which is intended to be constructed on the norther-half of site, will feature a total of nine (9) dwelling units, between the Basement thru 5th Floors. Off-street parking for each of the nine units will be located within the 1st Floor of the proposed new building. The new building will be masonry in construction and measure 57 feet-6 inches in height. The southern-half of the subject property is presently improved with a three-story building, which – upon information and belief, recently contained up to eleven (11) dwelling units. The proposal calls for the rehabilitation of the existing building and renovation of the dwelling units contained therein. Pursuant to the *Transit Served Location (TSL)* provisions, of the Zoning Ordinance, no off-street parking is proposed for the existing building. *[*The subject property is located within 1,320 linear feet of the entrance to the Lake Street CTA Station.*] The existing building is masonry in construction and measures 40 feet-0 inches (approx.) in height.

- (A) The Project's Floor Area Ratio: 39,321.2 square feet (approx.) (2.97 FAR)
Existing Building: 19,365.6 square feet (approx.)
Proposed Building: 19,955.6 square feet (approx.)
- (B) The Project's Density (Lot Area Per Dwelling Unit): 20 units (661.24 square feet)
Existing Building: 11 units
Proposed Building: 9 units
- (C) The amount of off-street parking: 9 vehicular parking spaces
*Existing Building: 0 spaces
Proposed Building: 9 spaces
**The subject site is located within 1,320 linear feet of the Lake Street CTA Station, and – therefore, the Applicant is seeking a 55 % reduction in the amount of required off-street parking, pursuant to the Transit Served Location provisions of the Zoning Ordinance. [17-10-0102-B]*

- (D) Setbacks: Total For Site
- a. Front Setback: 0 feet-0 inches
 - b. Rear Setback: 0 feet-0 inches
 - c. Side Setbacks:
North: 0 feet-0 inches
South: 0 feet-0 inches

Setbacks: Existing Building


- a. Front Setback: 0 feet-0 inches
- b. Rear Setback: *0 feet-0 inches
- c. Side Setbacks:
North: 0 feet-0 inches
South: 0 feet-0 inches

**The Applicant will seek any additional relief that may be required in order to bring any non-conforming setback conditions into compliance with the current Zoning Ordinance.*

Setbacks: Proposed Building

- a. Front Setback: 1 feet-1/4 inches
- b. Rear Setback: 0 feet-0 inches
- c. Side Setbacks:
North: 0 feet-0 inches
South: 0 feet-0 inches

- (E) Building Height:
- Existing Building: 40 feet-0 inches
 - Proposed Building: 57 feet-6 inches

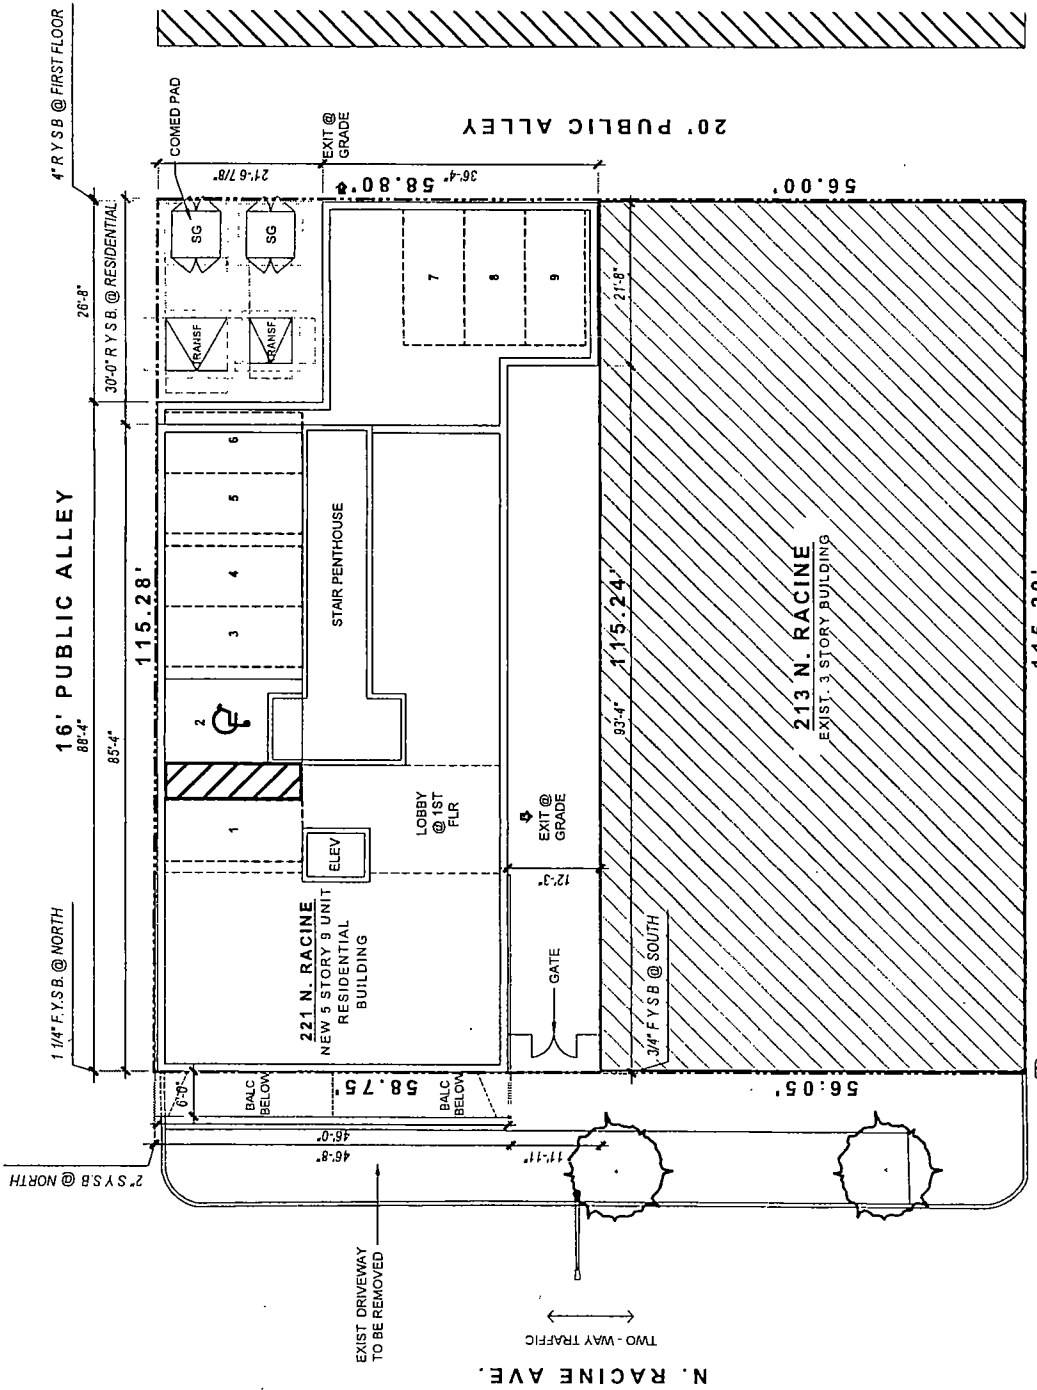


FAR CALCULATION


DX-5 ALLOWABLE FAR = 5.0
 LOT AREA = 6,774 41 SF
 ALLOWED BUILDING AREA = 33,672 03 SF

ACTUAL FAR = 2.94
 ACTUAL BUILDING AREA = 19,955 60 SF

5TH FLOOR	3,925 40 S F
BALCONIES	280 S F
4TH FLOOR	3,925 40 S F
BALCONIES	280 S F
3RD FLOOR	3,925 40 S F
BALCONIES	280 S F
2ND FLOOR	3,925 40 S F
BALCONIES	280 S F
1ST FLOOR	3,134 00 S F
BASEMENT - EXCLUDED	
TOTAL	19,955 60 S F

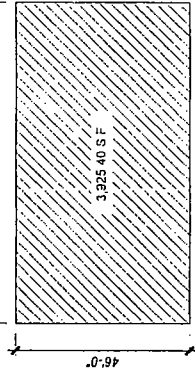


2ND / 3RD / 4TH / 5TH FLOOR PLAN - EXCLUDES BALCONIES

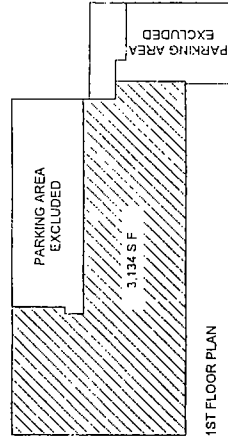


2 F.A.R. CALCS.
SCALE 1/32" = 1'-0"

1 SITE PLAN
SCALE 1/16" = 1'-0"



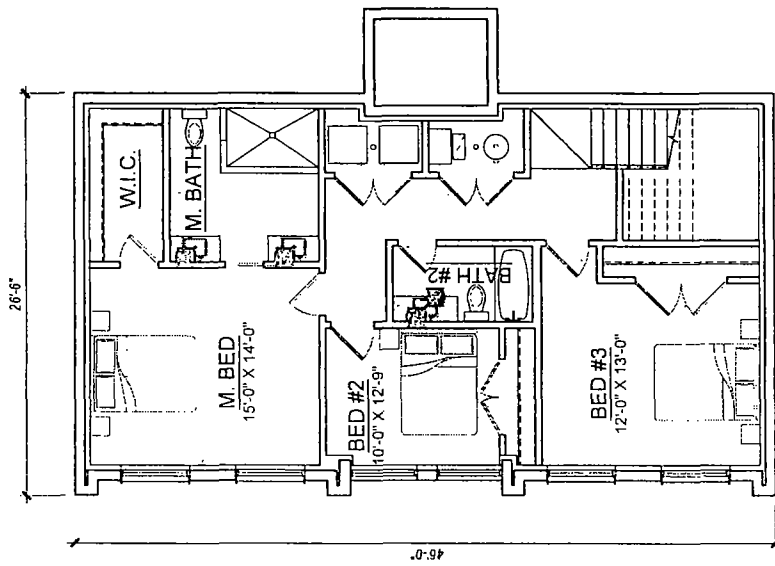


1 BASEMENT FLOOR PLAN
SCALE 1/8" = 1'-0"

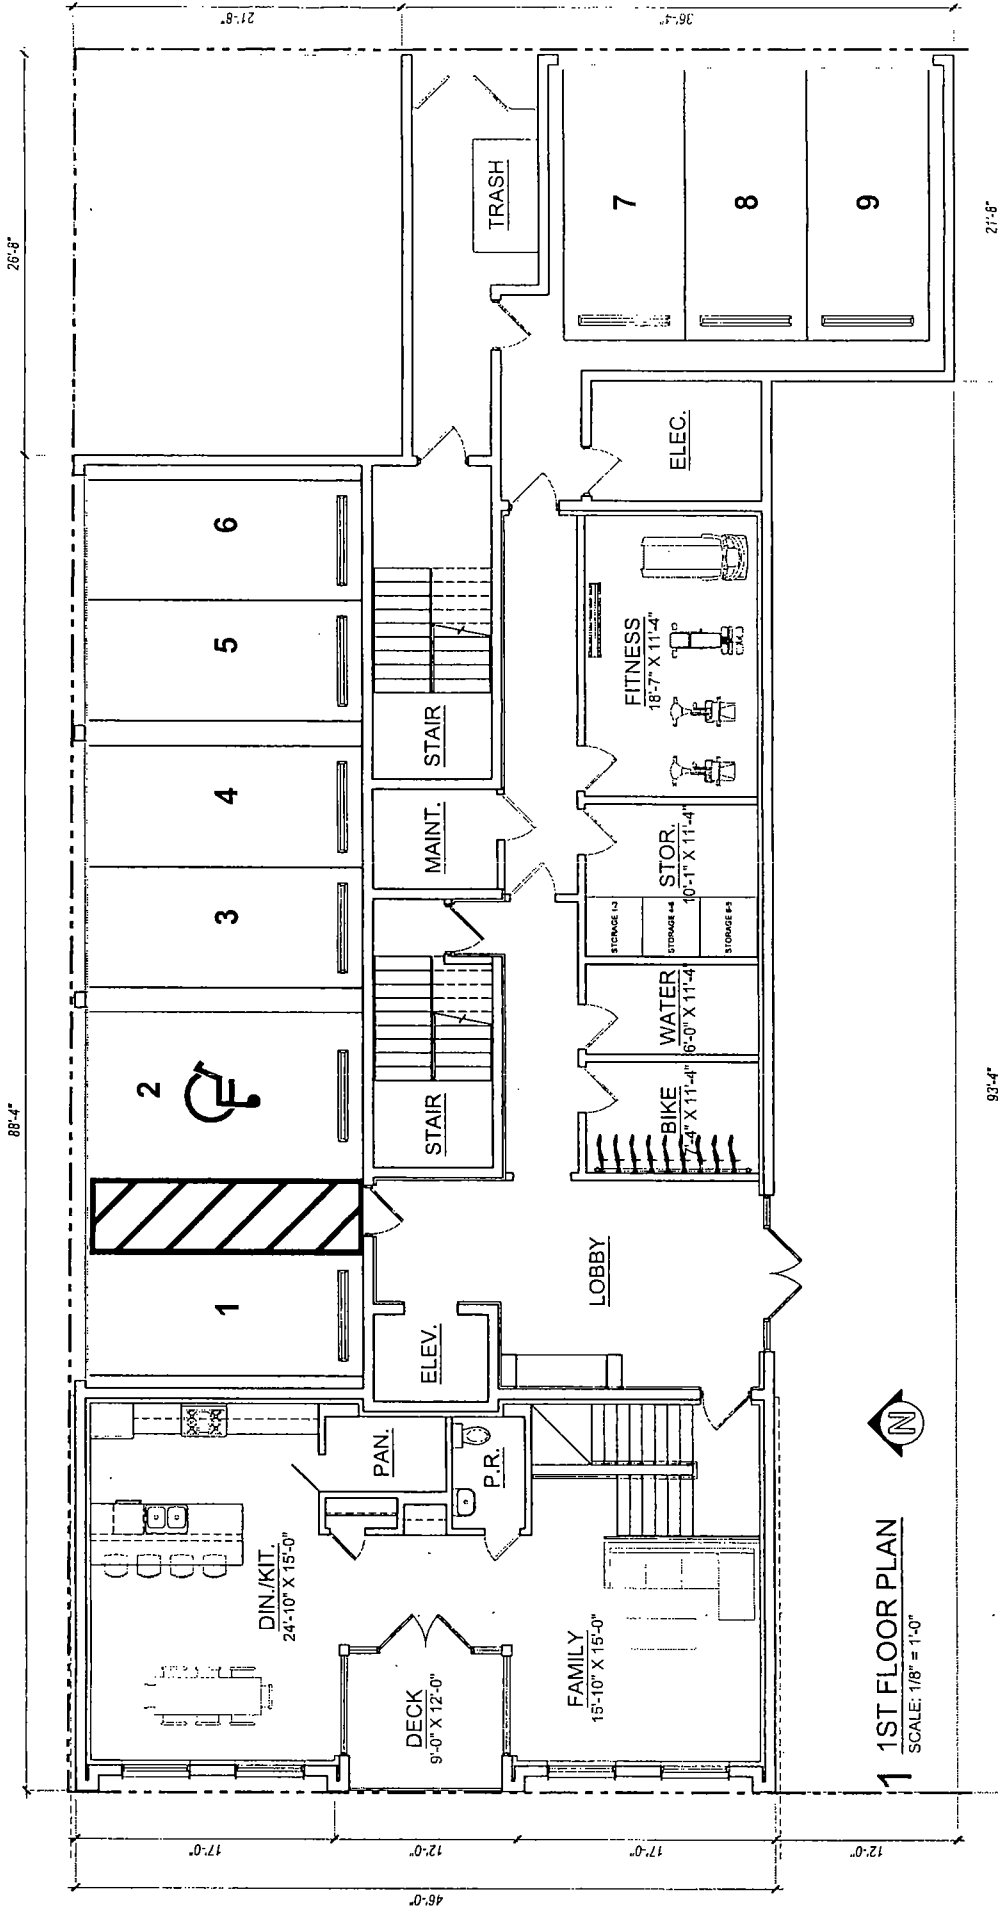


1 1ST FLOOR PLAN
SCALE: 1/8" = 1'-0"

SPACE VERSION
ARCHITECTS - PLANNERS
A1.1
FOR THE DEVELOPER
LAWRENCE BERKELEY NATIONAL LABORATORY


213-21 N. RACINE AVE.
CHICAGO, ILLINOIS 60607

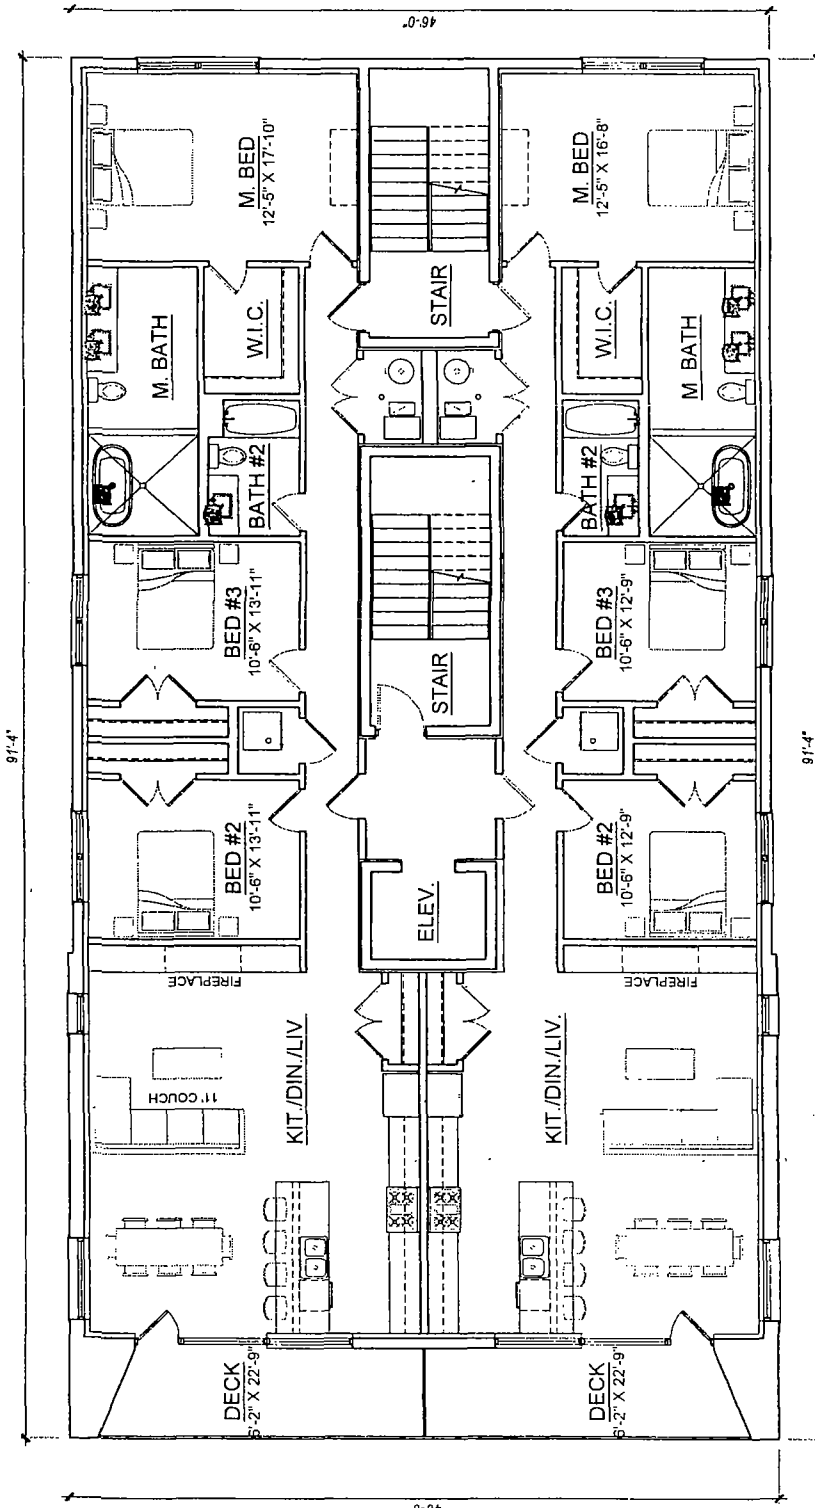


1 TYP. FLOOR PLAN
SCALE 1/8" = 1'-0"

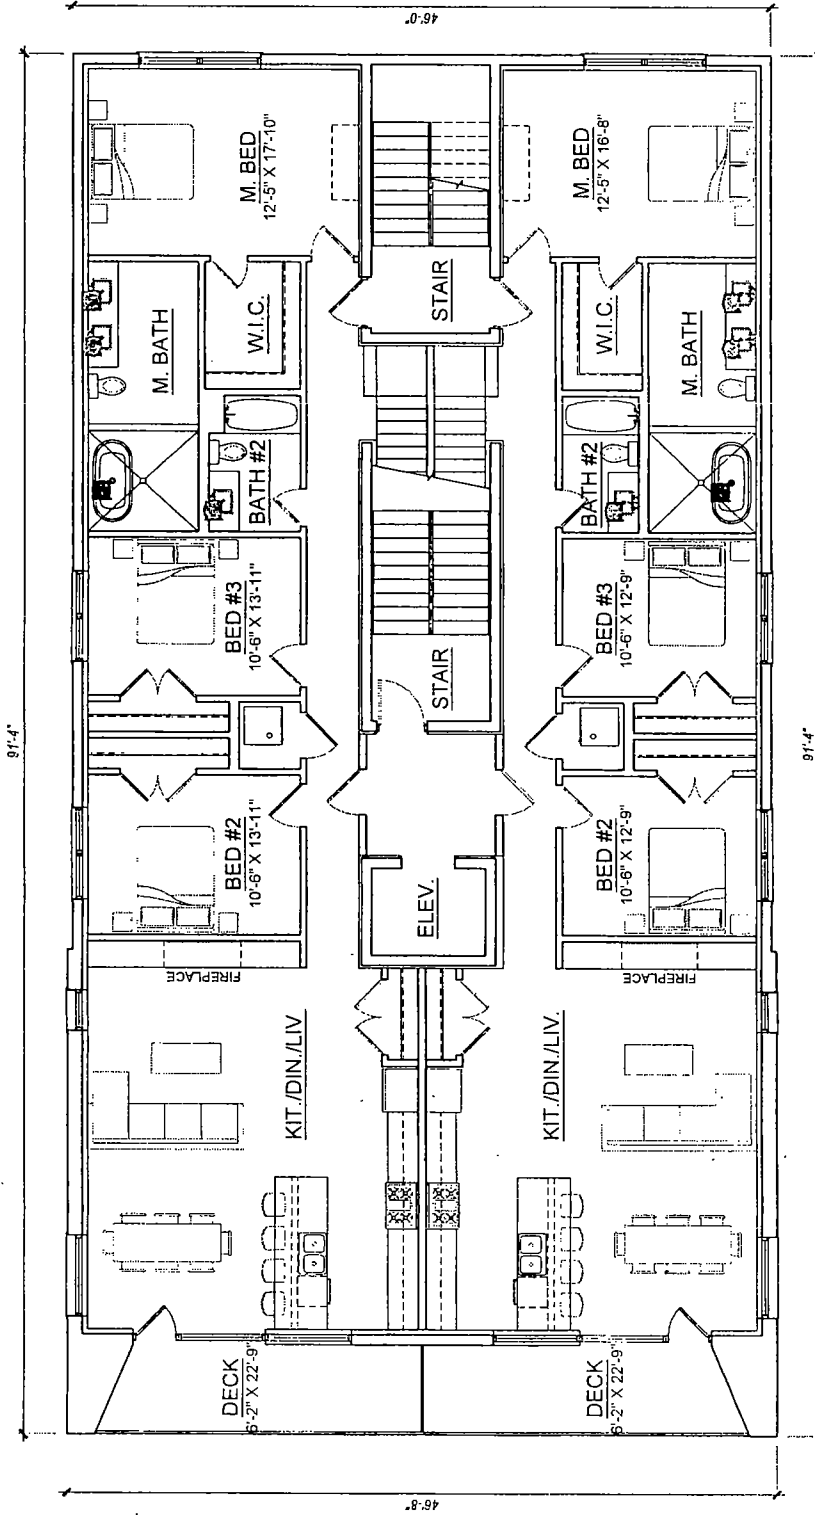


1 5TH FLOOR PLAN
SCALE 1/8" = 1'-0"

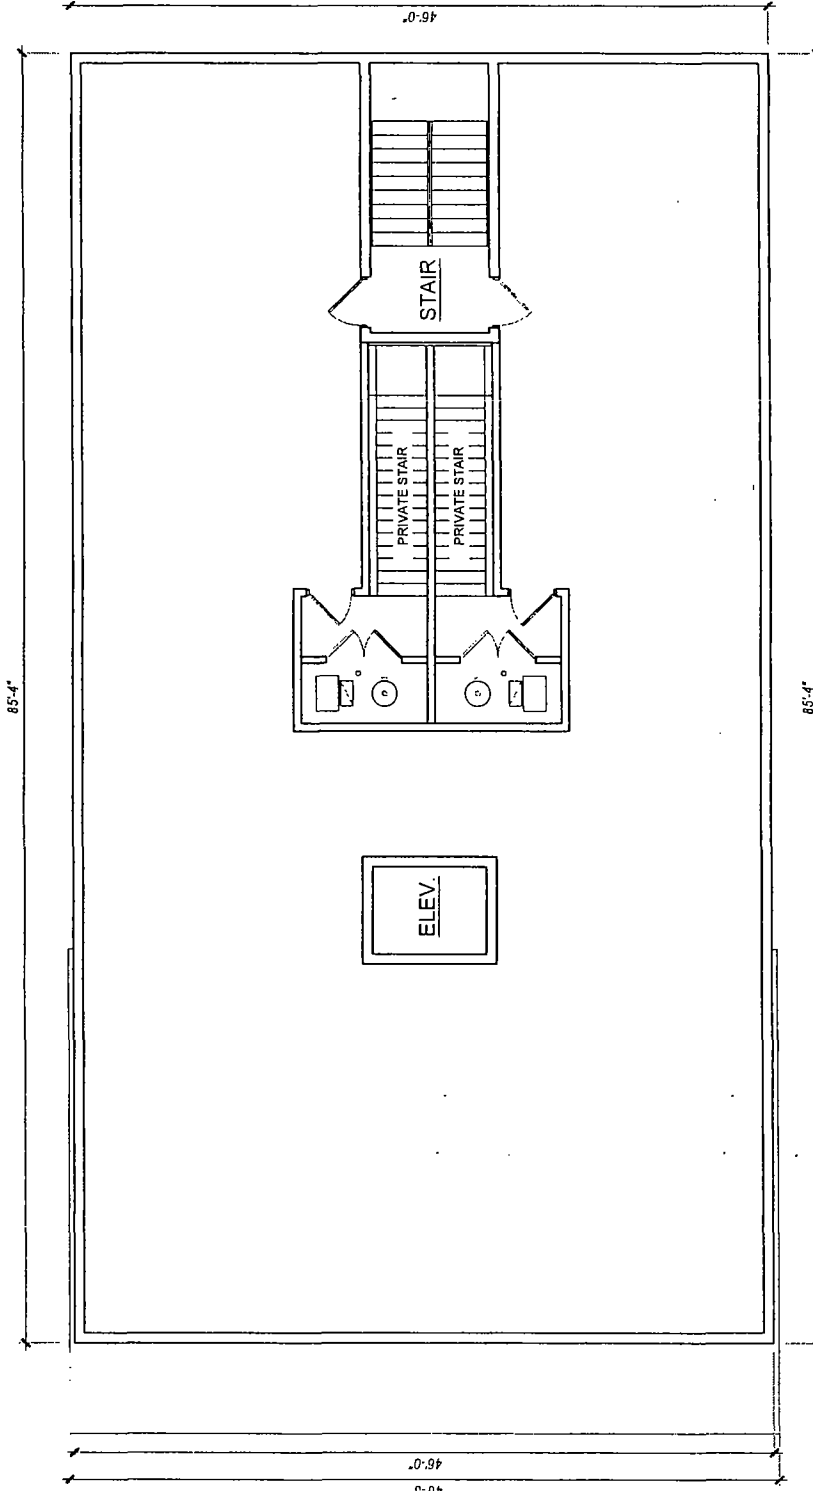


1 ROOF PLAN
SCALE 1/8" = 1'-0"

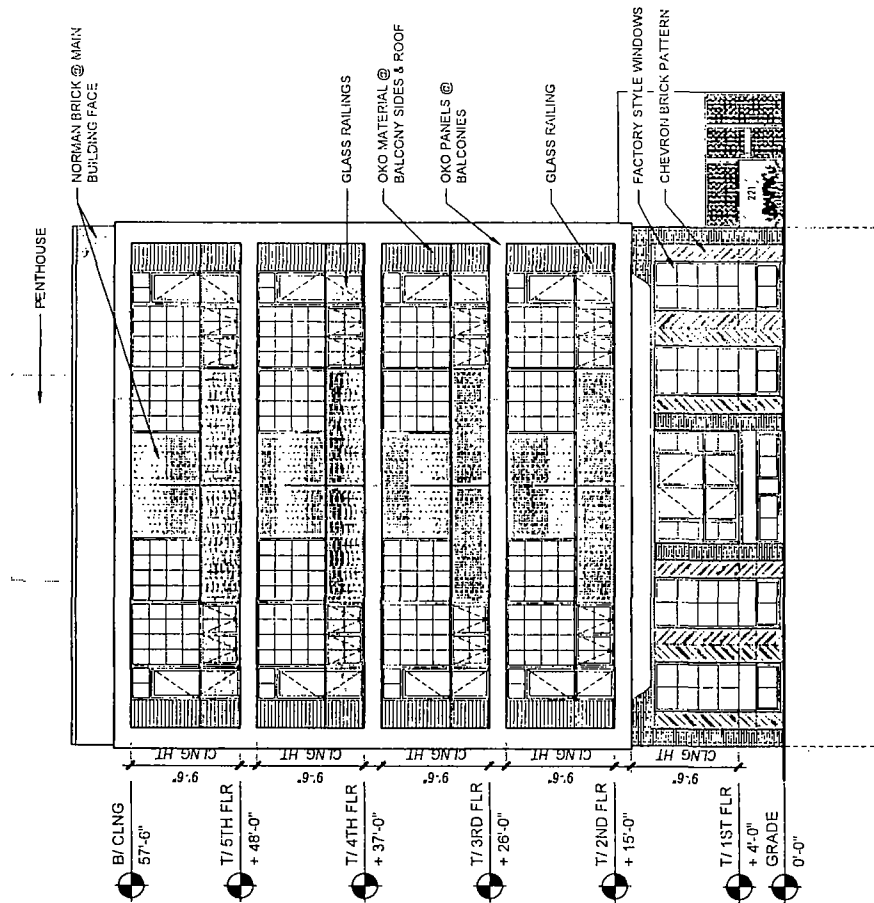


2 WEST ELEVATION
SCALE 3/32" = 1'-0"

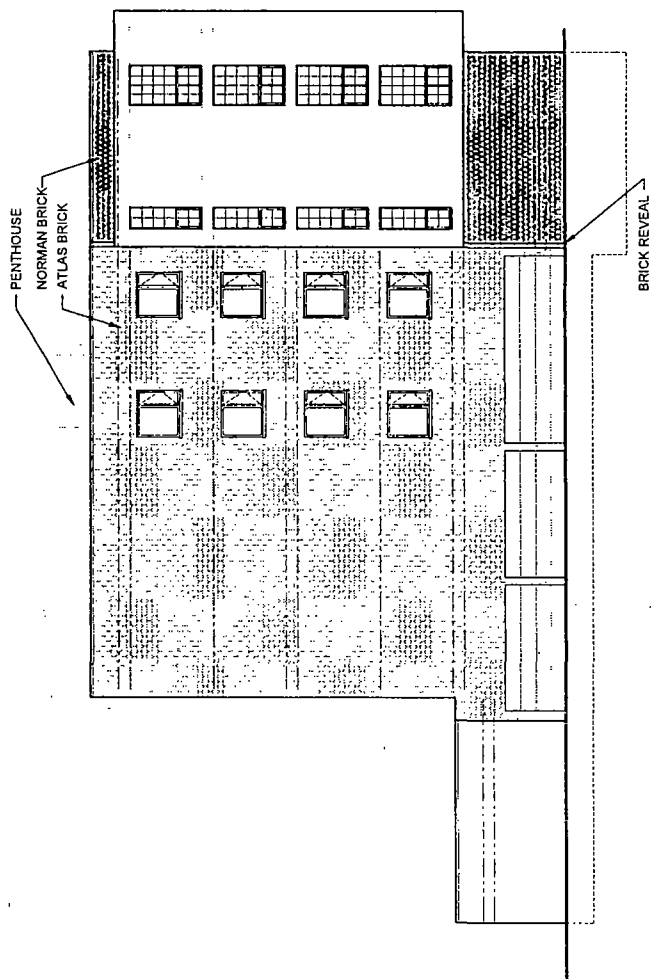

1 NORTH ELEVATION
SCALE 1/16" = 1'-0"

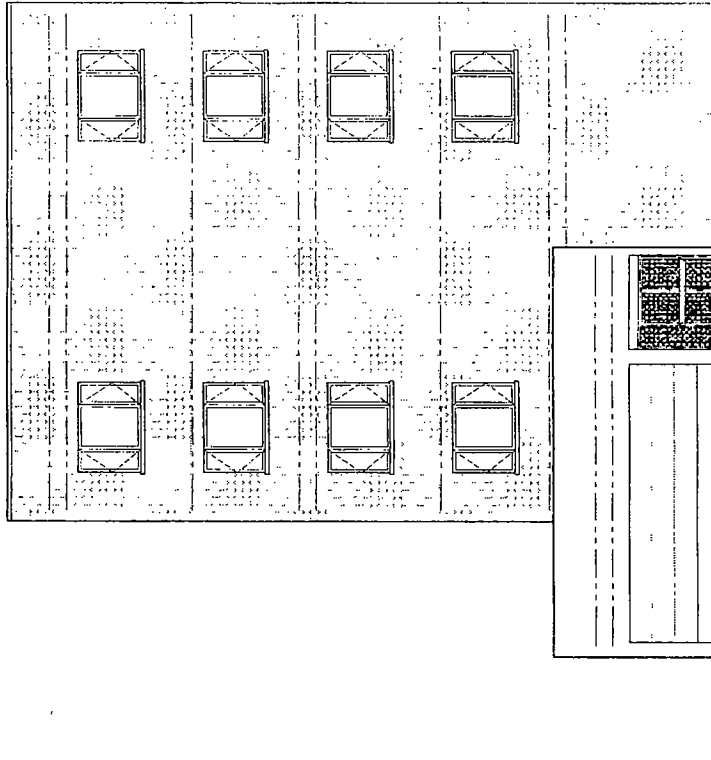

2 EAST ELEVATION
SCALE 3/32" = 1'-0"

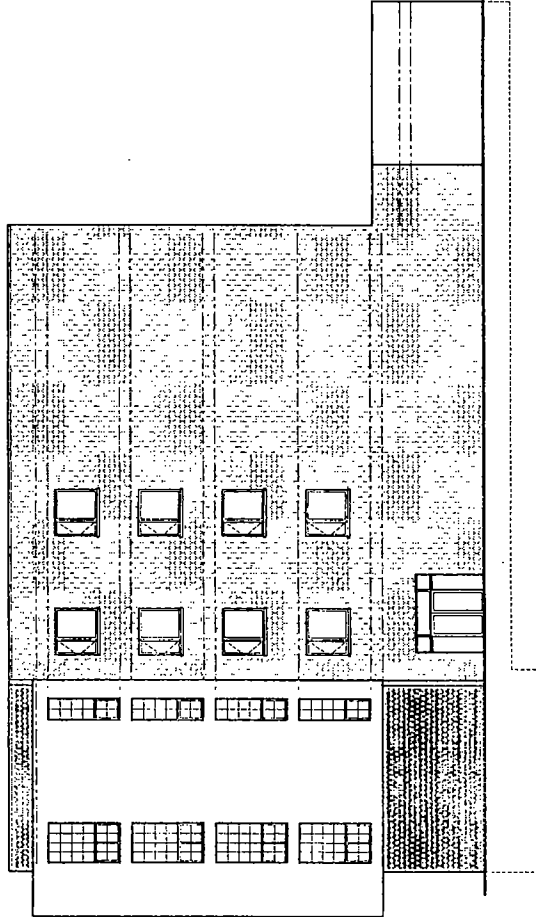


1 SOUTH ELEVATION
SCALE 1/16" = 1'-0"

213-21 N. RACINE AVE.
CHICAGO, ILLINOIS 60607

SPACE ARCHITECTS + PLANNERS
1001 N. LAUREL ST. SUITE 200
CHICAGO, IL 60610
TEL: 312.467.1234
WWW.SPSPACE.COM

VERSION
A2.1


© 2013 SPACE ARCHITECTS + PLANNERS

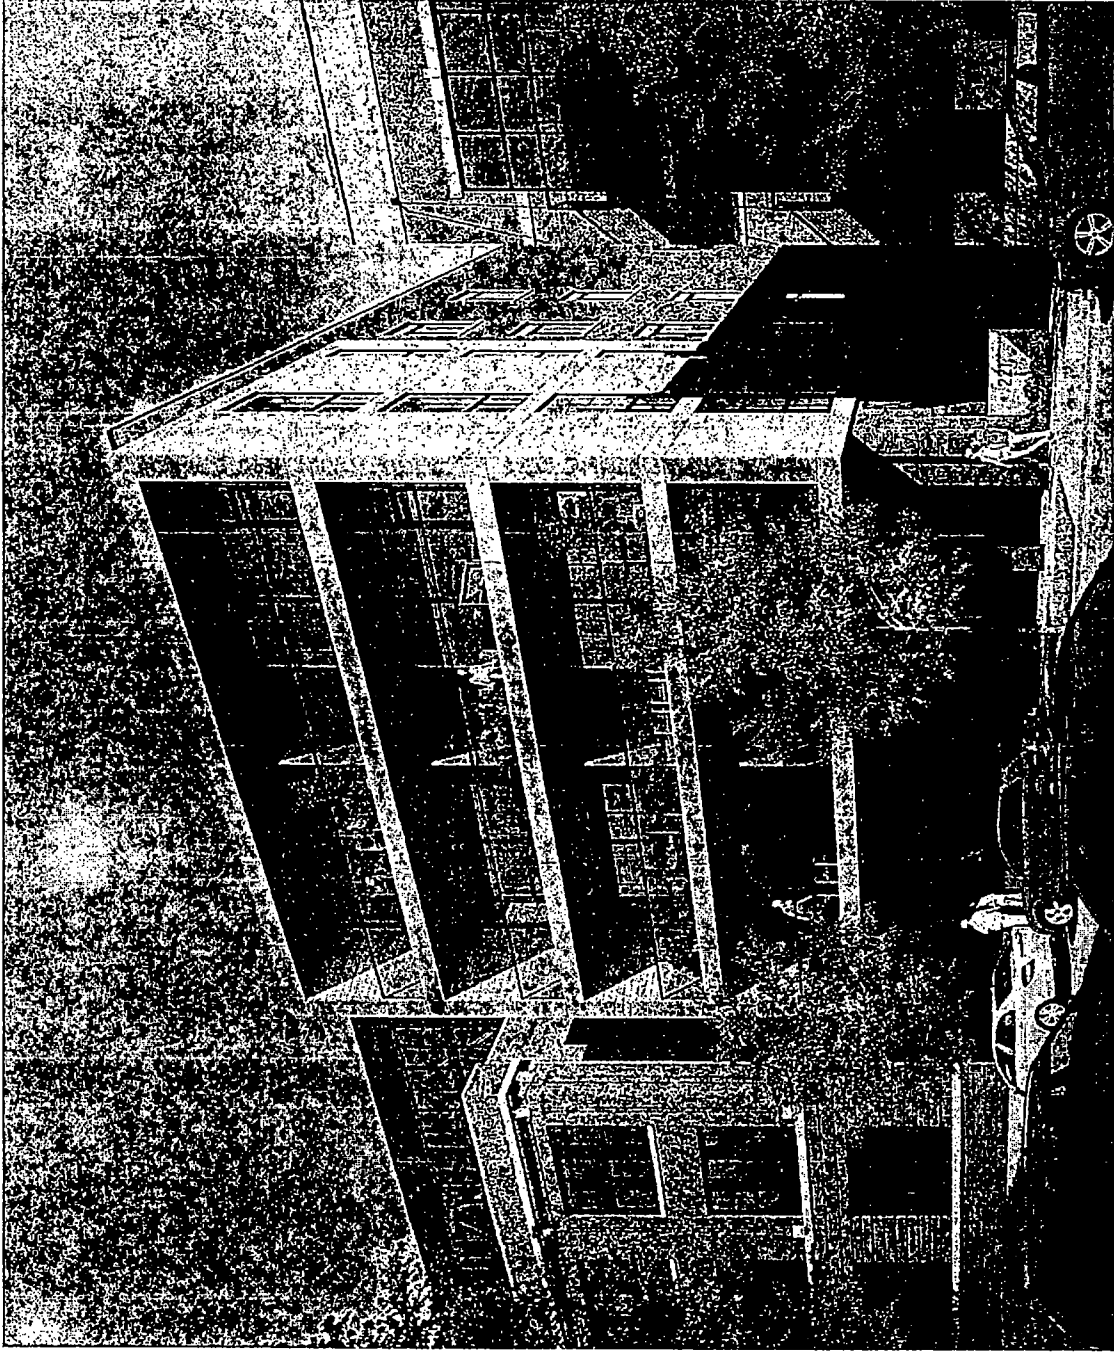

213-21 N. RACINE AVE.
CHICAGO, ILLINOIS 60607

SPACE ARCHITECTS + PLANNERS
VERSION A3.0

© 2008 SPACE ARCHITECTS + PLANNERS

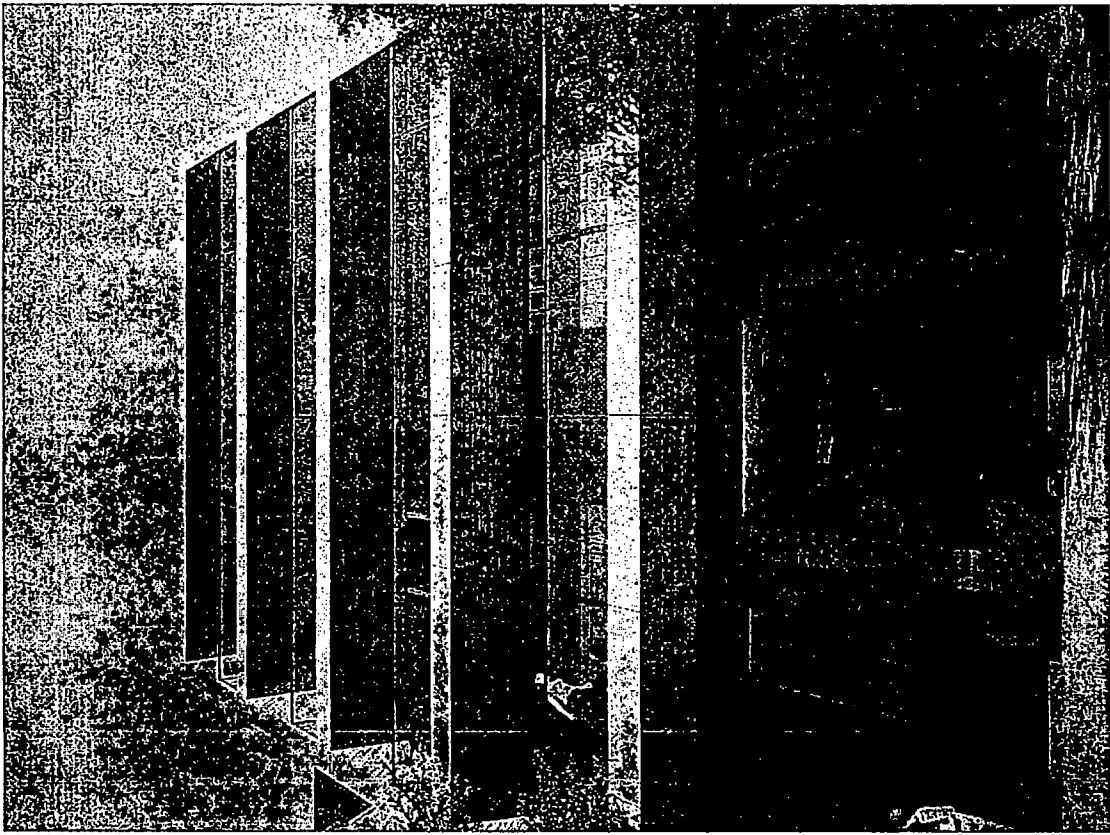

213-21 N. RACINE AVE.
CHICAGO, ILLINOIS 60607

SPACE
ARCHITECTS & PLANNERS
100 North Dearborn Street
Chicago, Illinois 60610
Tel: 312.427.1234
Fax: 312.427.1235
www.spacearchitects.com

VERSION
A3.1

N. RACINE AVE.


TWO-WAY TRAFFIC




↑ SITE PLAN
SCALE: 1/16" = 1'-0"




16' PUBLIC ALLEY

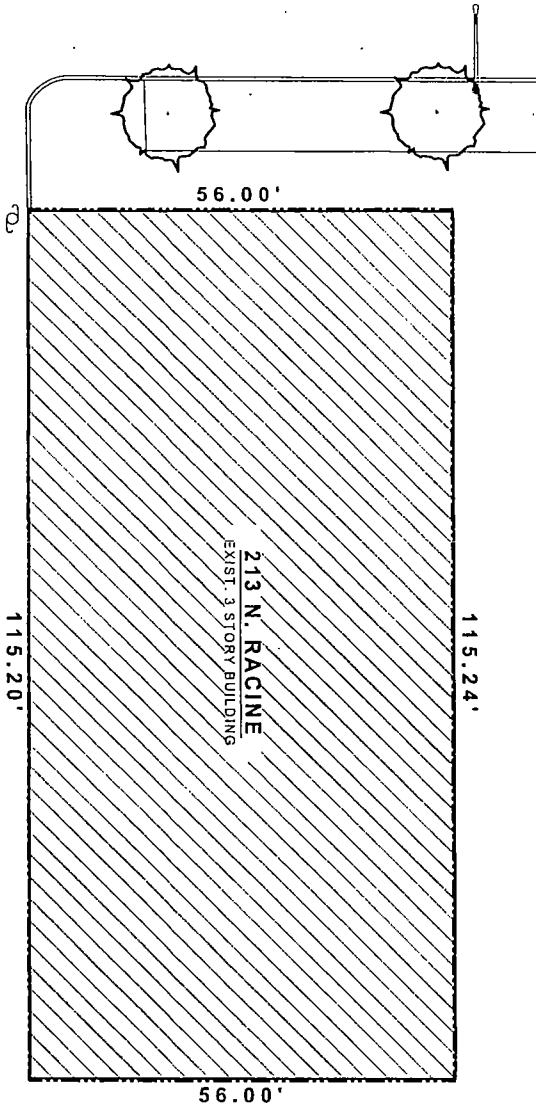


20' PUBLIC ALLEY

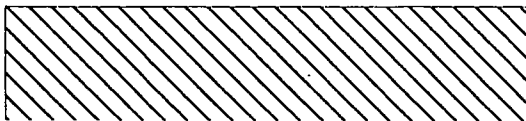

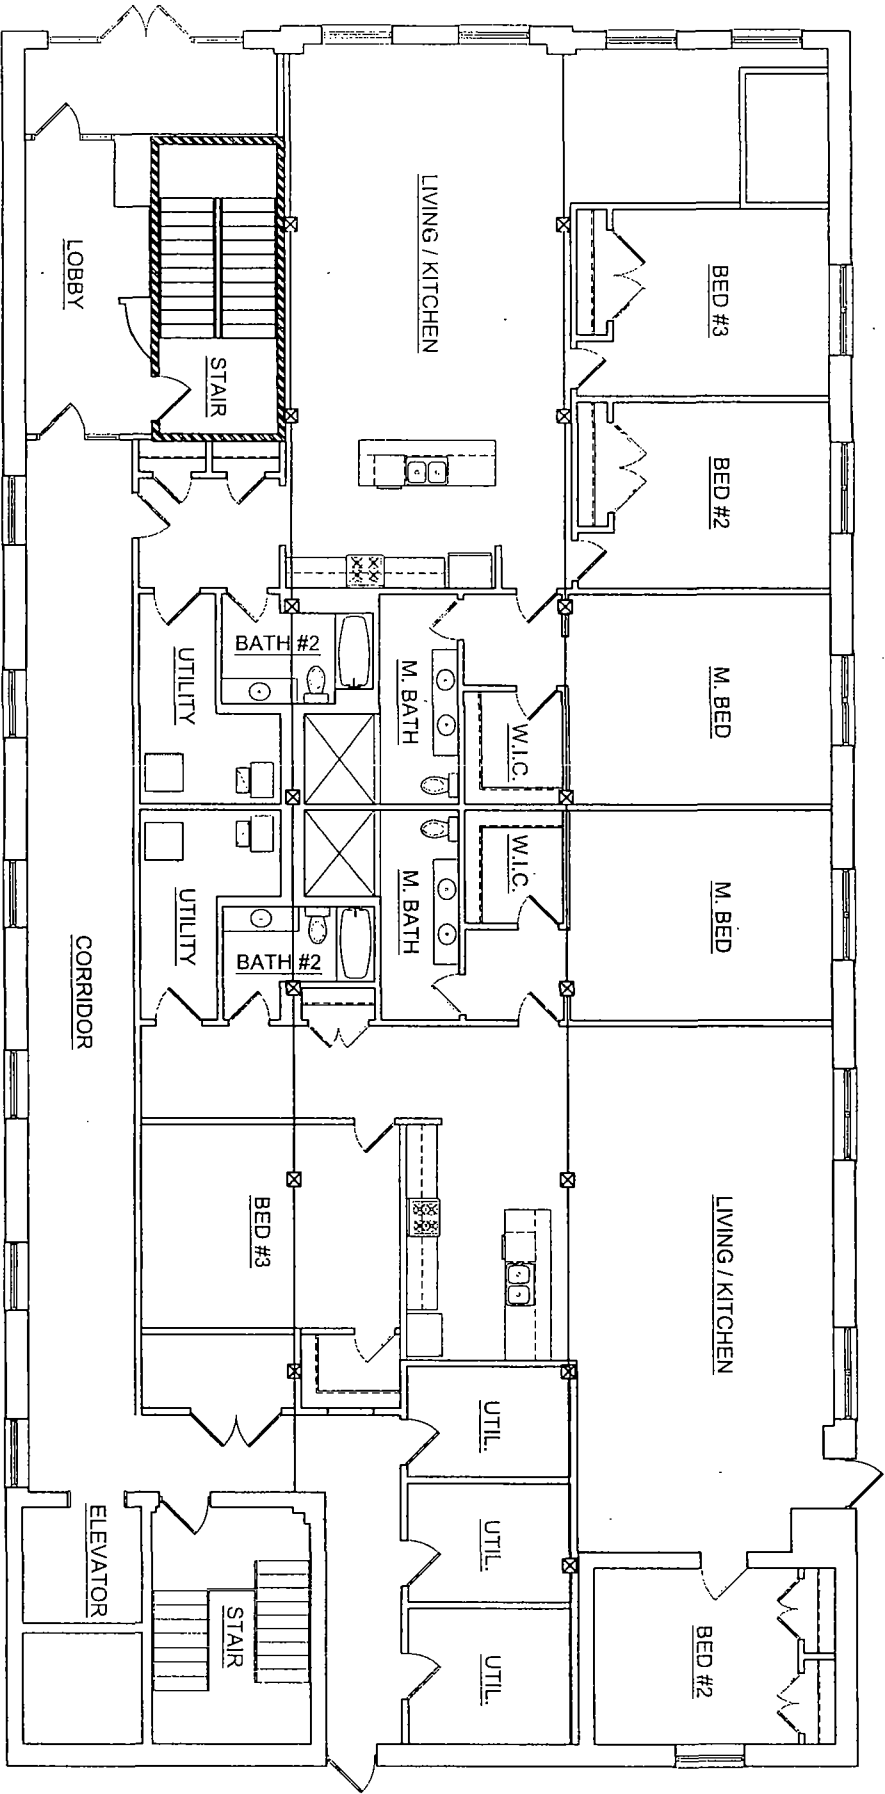


1ST FLOOR PLAN
 SCALE: 1/8" = 1'-0"



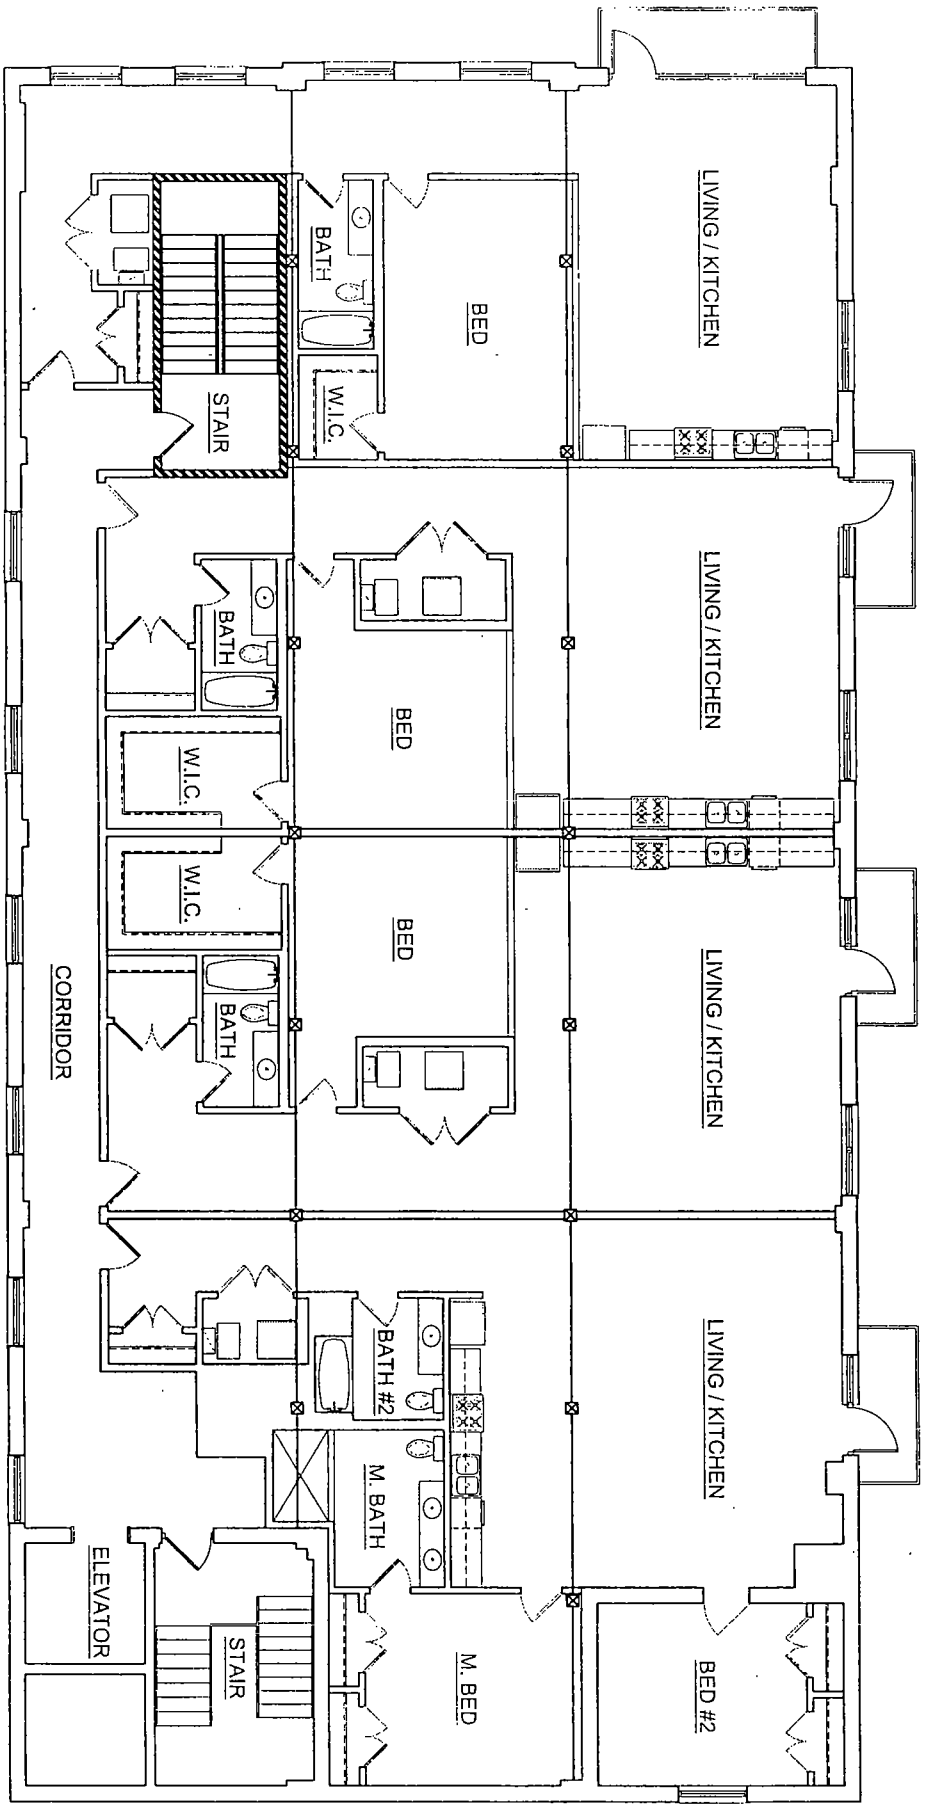

1 2ND FLOOR PLAN
 SCALE: 1/8" = 1'-0"



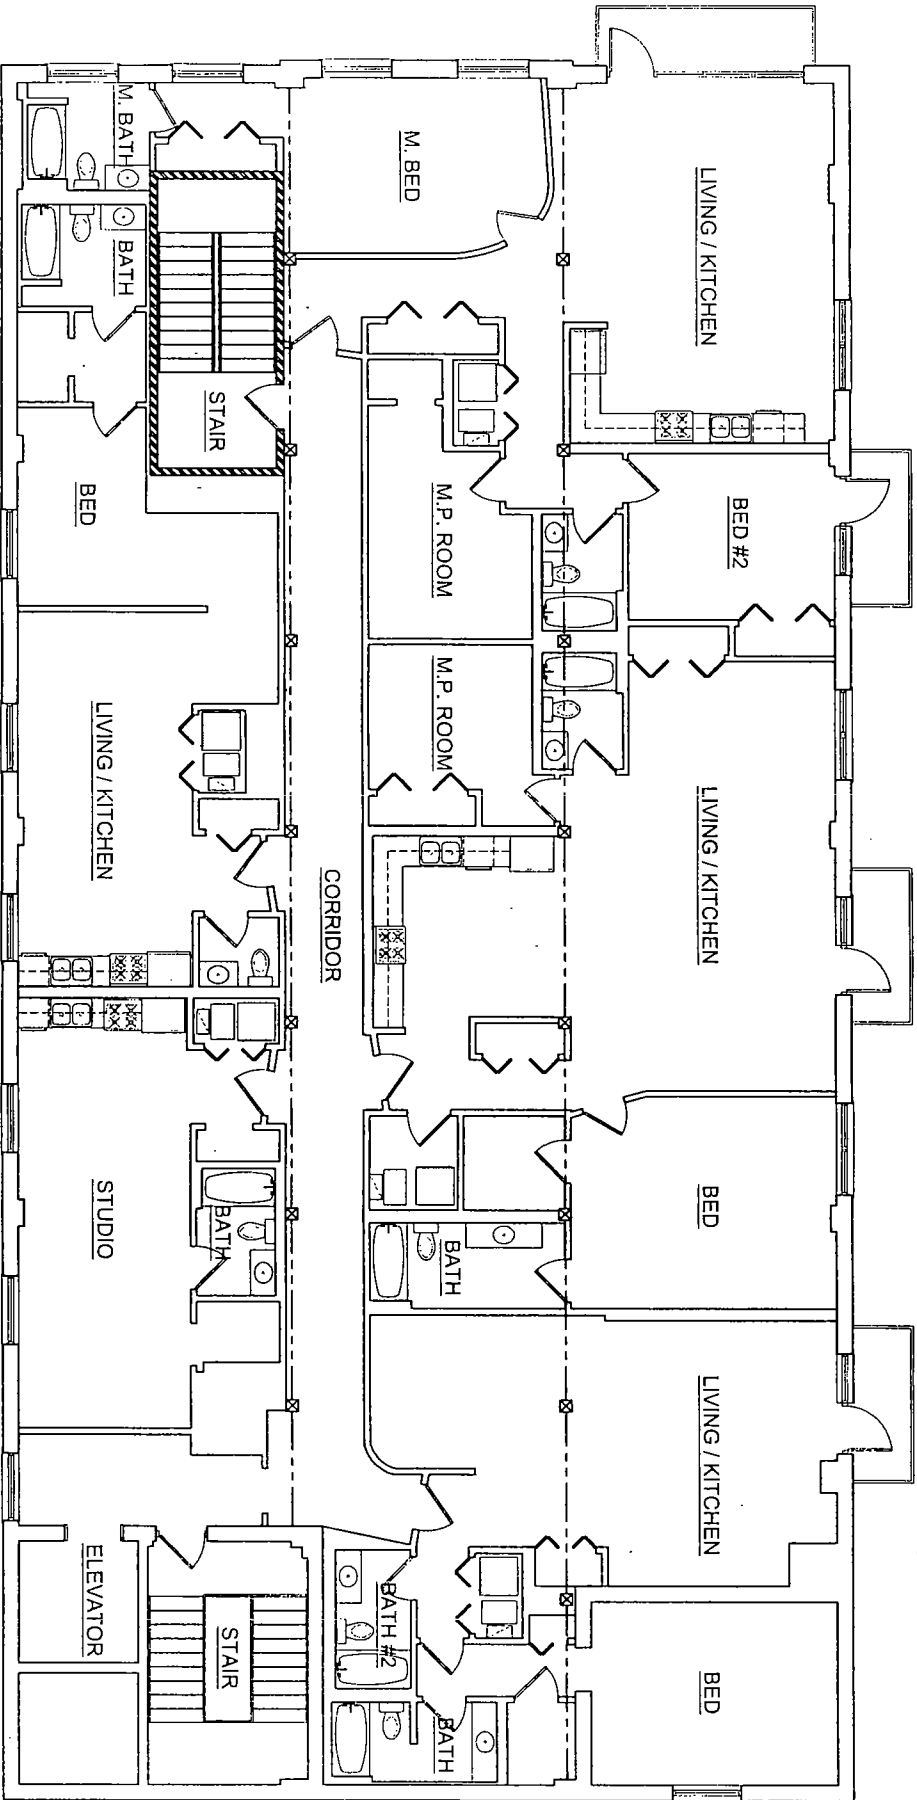

3RD FLOOR PLAN
SCALE: 1/8" = 1'-0"




B/CLING.
+ 40'-0"

T/ 3RD FLR
+ 25'-9-1/2"

T/ 2ND FLR
+ 13'-1-1/2"

T/ 1ST FLR
+ 0'-4"

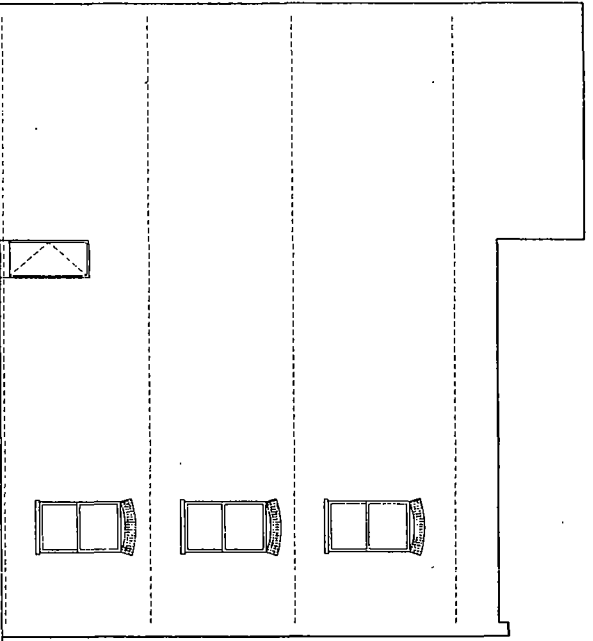

2 EAST ELEVATION


SCALE: 3/32" = 1'-0"

B/CLING.
+ 40'-0"

T/ 3RD FLR
+ 25'-9-1/2"


T/ 2ND FLR
+ 13'-1-1/2"

T/ 1ST FLR
+ 0'-4"

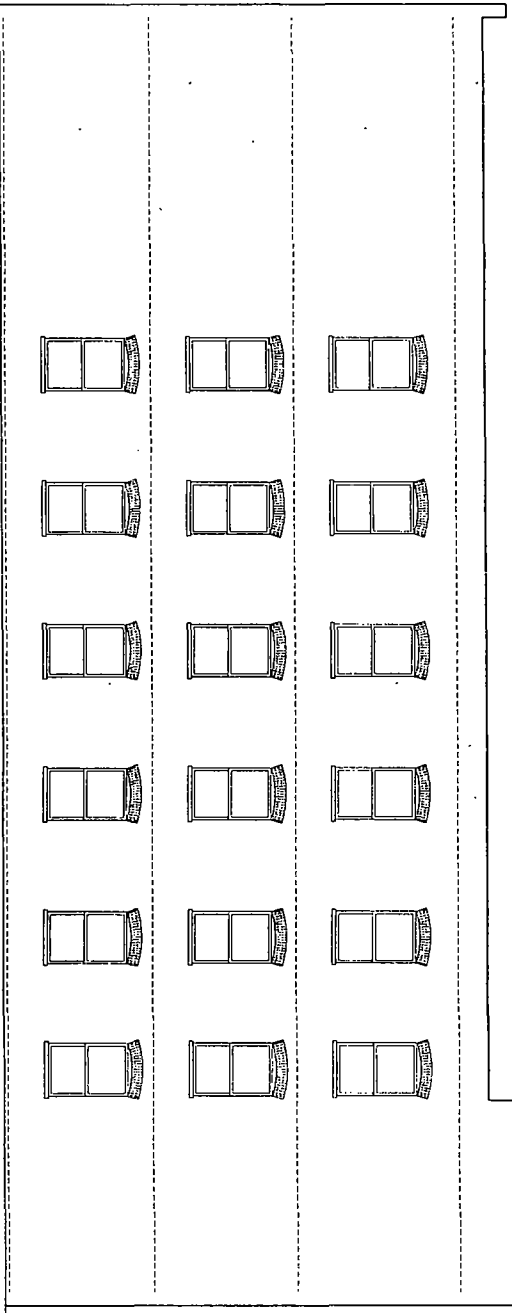

1 SOUTH ELEVATION

SCALE: 3/32" = 1'-0"

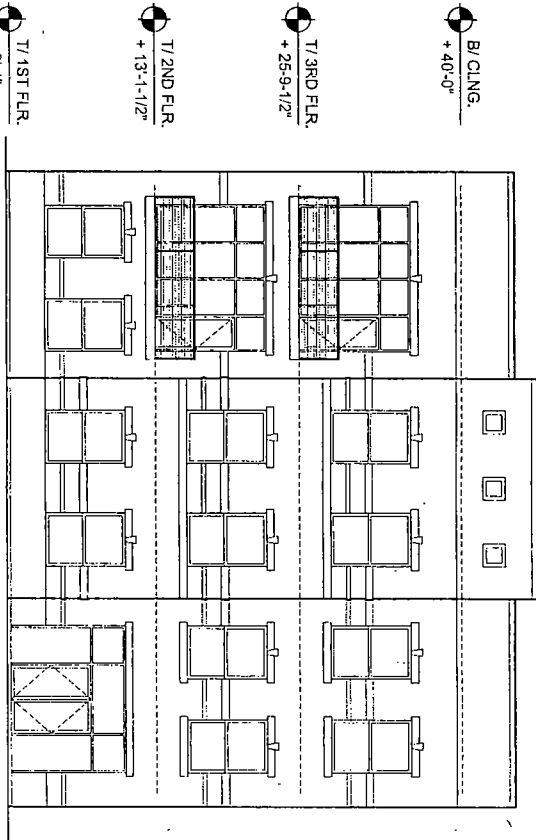


B/CLING.
+ 40'-0"

T/3RD FLR.
+ 25'-9-1/2"

T/2ND FLR.
+ 13'-1-1/2"

T/1ST FLR.
+ 0'-4"

2 WEST ELEVATION
SCALE: 3/32" = 1'-0"

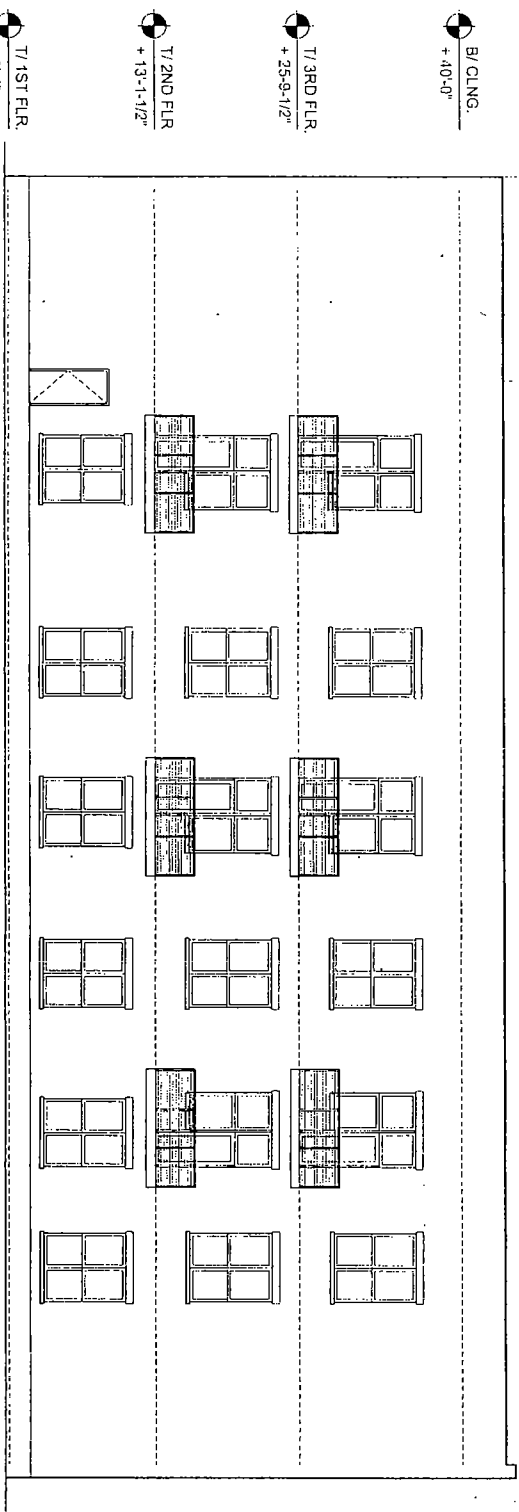

B/CLING.
+ 40'-0"

T/3RD FLR.
+ 25'-9-1/2"

T/2ND FLR.
+ 13'-1-1/2"

T/1ST FLR.
+ 0'-4"

1 NORTH ELEVATION
SCALE: 3/32" = 1'-0"



Residential
Commercial
ALTA

PLAT OF SURVEY

Studnicka and Associates, Ltd.

Topographical
Condominium
Site Plans


Tel 815 485-0445
Fax 815 485-0528

studnicka2000@gmail.com

17901 Haas Road
Mokena, Illinois 60448

LOTS 11 AND 14 IN S F GALE'S SUBDIVISION OF BLOCK 26, IN CARPENTER'S ADDITION TO CHICAGO, IN SECTION 8, TOWNSHIP 39 NORTH, RANGE 14 EAST OF THE THIRD PRINCIPAL MERIDIAN, IN COOK COUNTY, ILLINOIS.
LOTS 15 AND 18, IN S F GALE'S SUBDIVISION OF BLOCK 26, IN CARPENTER'S ADDITION TO CHICAGO, IN SECTION 8, TOWNSHIP 39 NORTH, RANGE 14 EAST OF THE THIRD PRINCIPAL MERIDIAN, IN COOK COUNTY, ILLINOIS

NORTH RACINE AVENUE

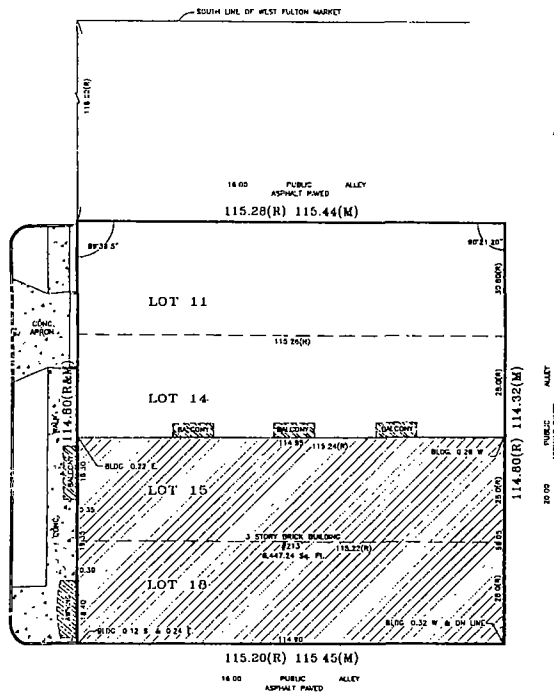

Scale: 1" = 20 feet
Distances are marked in feet and decimals
Ordered by Phillip Ciccolo
Order No 18-11-71A
Compare all points before building by same and at once report any difference
For building lines, restrictions, or easements not shown hereon, refer to abstract, deed or ordinance
Field work completed 8/2/2020
Drawn by: SK
Proofed by: TS
Design Firm Registration # 184-002791

STATE OF ILLINOIS }
COUNTY OF WILL }



Studnicka and Associates, Ltd., an Illinois Land Surveying Corporation does hereby certify that this professional service conforms to the current Illinois standards for boundary survey

Mokena, IL August 2, A.D. 2020

by _____
License No. 3304 Expires 11/30/20

CITY OF CHICAGO
APPLICATION FOR AN AMENDMENT TO
THE CHICAGO ZONING ORDINANCE

#20500-T1
INTRO DATE
SEPT 9, 2020

1. ADDRESS of the property Applicant is seeking to rezone:
213-221 North Racine Avenue, Chicago, Illinois

2. Ward Number that property is located: 27

3. APPLICANT: DCP 7 LLC

ADDRESS: 980 North Michigan Avenue, Suite 825 CITY: Chicago

STATE: Illinois ZIP CODE: 60611 PHONE: 312-782-1983

EMAIL: sara@sambankslaw.com CONTACT PERSON: Sara K. Barnes

4. Is the Applicant the owner of the property? YES NO

If the Applicant is not the owner of the property, please provide the following information regarding the owner and attach written authorization from the owner allowing the application to proceed.

OWNER: Same As Above

ADDRESS: _____ CITY: _____

STATE: _____ ZIP CODE: _____ PHONE: _____

EMAIL: _____ CONTACT PERSON: _____

5. If the Applicant/Owner of the property has obtained a lawyer as their representative for the rezoning, please provide the following information:

ATTORNEY: Law Offices of Samuel V.P. Banks

ADDRESS: 221 North LaSalle Street, 38th Floor

CITY: Chicago STATE: Illinois ZIP CODE: 60601

PHONE: (312) 782-1983 FAX: 312-782-2433 EMAIL: sara@sambankslaw.com

6. If the applicant is a legal entity (Corporation, LLC, Partnership, etc.), please provide the names of all owners as disclosed on the Economic Disclosure Statements.

Phillip Ciaccio – Managing Member

Steve Ciaccio - Member

7. On what date did the owner acquire legal title to the subject property?

September 2018

8. Has the present owner previously rezoned this property? If Yes, when?

Yes, on or about July 24, 2019.

9. Present Zoning District: DX-5 Proposed Zoning District: DX-5

10. Lot size in square feet (or dimensions): 13,224.96 square feet (as recorded)

11. Current Use of the Property: The subject property is currently improved with a three-story building and a paved (asphalt) lot.

12. Reason for rezoning the property: The Applicant is seeking a Zoning Map Amendment in order to permit the construction of a new five-story residential building, at the subject site. *[The proposed Zoning Map Amendment is required in order to substitute a new set of architectural plans for the previously approved plans, which were ratified with and pursuant to the prior Type I Ordinance affecting the subject property.]

13. Describe the proposed use of the property after the rezoning. Indicate the number of dwelling unit number of parking spaces; approximate square footage of any commercial space; and height of the proposed building. (BE SPECIFIC) The Applicant is seeking a Zoning Map Amendment in order to permit the construction of a new five-story (with basement) residential building, at the subject site. *[The proposed Zoning Map Amendment is required in order to substitute a new set of architectural plans for the previously approved plans, which were ratified with and pursuant to the prior Type I Ordinance affecting the subject property – in and around July 2019.] The new five-story building, which is intended to be constructed on the norther-half of site, will feature a total of nine (9) dwelling units, between the Basement thru 5th Floors. Off-street parking for each of the nine units will be located within the 1st Floor of the proposed new building. The new building will be masonry in construction and measure 57 feet-6 inches in height. The southern-half of the subject property is presently improved with a three-story building, which – upon information and belief, recently contained up to eleven (11) dwelling units. The proposal calls for the rehabilitation of the existing building and renovation of the dwelling units contained therein. Pursuant to the Transit Served Location provisions, of the Zoning Ordinance, no off-street parking is proposed for the existing building. *[The subject property is located within 1,320 linear feet of the entrance to the Lake Street CTA Station.] The existing building is and will remain masonry in construction and measures 40 feet-0 inches (approx.) in height.

14. The Affordable Requirements Ordinance (ARO) requires on-site affordable housing units and/or a financial contribution for residential housing projects with ten or more units that receive a zoning change which, among other triggers, increases the allowable floor area, or, for existing Planned Developments, increases the number of units (see attached fact sheet or visit www.cityofchicago.org/ARO for more information). Is this project subject to the ARO?

YES _____ NO X

COUNTY OF COOK
STATE OF ILLINOIS

I, PHILLIP CIACCIO, being first duly sworn on oath, state that all of the above statements and the statements contained in the documents submitted herewith are true and correct.



Signature of Applicant

Subscribed and sworn to before me this

24th day of August, 2020.

Notary Public



For Office Use Only

Date of Introduction: _____

File Number: _____

Ward: _____

Written Notice, Form of Affidavit: Section 17-13-0107

August 28, 2020

Honorable James Cappleman
Acting Chairman, Committee on Zoning
121 North LaSalle Street
Room 304 - City Hall
Chicago, Illinois 60602

To Whom It May Concern:

The undersigned, **Sara Barnes**, being first duly sworn on oath, deposes and says the following:

That the undersigned certifies that she has complied with the requirements of Section 17-13-0107 of the Zoning Code of the City of Chicago, by sending written notice to such property owners who appear to be the owners of the property within the subject area not solely owned by the Applicant/Owner, and on the owners of all property within 250 feet in each direction of the lot line of the subject property, exclusive of the public roads, streets, alleys and other public ways, or a total distance limited to 400 feet. That said written notice was sent by USPS First Class Mail no more than 30 days before filing the application.

That the undersigned certifies that the notice contained the address of the property sought to be rezoned as **213-221 North Racine Avenue, Chicago, Illinois**; a statement of intended use of said property; the name and address of the Applicant-Owner; and a statement that the Applicant-Owner intends to file an application for a change in zoning on approximately **August 28, 2020**.


That the Applicant/Owner has made a bonafide effort to determine the addresses of the parties to be notified under Section 17-13-0107 of the Zoning Code of the City of Chicago and that the Applicant/Owner certifies that the accompanying list of names and addresses of surrounding property owners within 250 feet is a complete list containing the names and last known addresses of the owners of the property required to be served.


Law Offices of Samuel V.P. Banks

By 
Sara Barnes, Attorney

Subscribed and Sworn to before me

this 28th day of August, 2020.

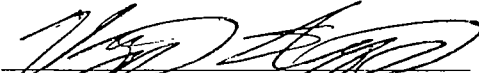
Notary Public

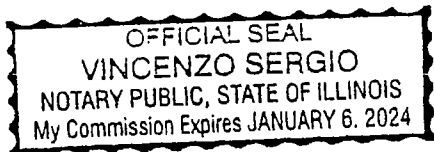

PUBLIC NOTICE

Via USPS First Class Mail

August 28, 2020

Dear Sir or Madam:

In accordance with Amendment to the Zoning Code enacted by the City Council, Section 17-13-0107-A, please be informed that on or about **August 28, 2020**, I, the undersigned, intend to file an application for a change in zoning from a *DX-5 Downtown Mixed-Use District* to a *DX-5 Downtown Mixed-Use District* (as amended), on behalf of the Applicant and Owner - DCP 7 LLC, for the property located at **213-221 North Racine Avenue, Chicago, Illinois**.


The Applicant is seeking a *Zoning Map Amendment* in order to permit the construction of a new five-story (with basement) residential building, at the subject site. *[The proposed *Zoning Map Amendment* is required in order to substitute a new set of architectural plans for the previously approved plans, which were ratified with and pursuant to the prior *Type 1 Ordinance* affecting the subject property – in and around July 2019.] The new five-story building, which is intended to be constructed on the norther-half of site, will feature a total of nine (9) dwelling units, between the Basement thru 5th Floors. Off-street parking for each of the nine units will be located within the 1st Floor of the proposed new building. The new building will be masonry in construction and measure 57 feet-6 inches in height. The southern-half of the subject property is presently improved with a three-story building, which – upon information and belief, recently contained up to eleven (11) dwelling units. The proposal calls for the rehabilitation of the existing building and renovation of the dwelling units contained therein. Pursuant to the *Transit Served Location (TSL)* provisions, of the Zoning Ordinance, no off-street parking is proposed for the existing building. *[*The subject property is located within 1,320 linear feet of the entrance to the Lake Street CTA Station.*] The existing building is masonry in construction and measures 40 feet-0 inches (approx.) in height.

The Applicant-Owner - **DCP 7LLC**, is located at 980 North Michigan Avenue, Suite 825, Chicago, Illinois.

The contact person for this application is **Sara Barnes**. My address is 221 North LaSalle Street, 38th Floor, Chicago, Illinois. My telephone number is 312-782-1983.

Very truly yours,

LAW OFFICES OF SAMUEL V.P. BANKS

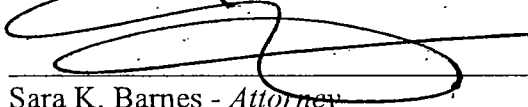

Sara K. Barnes - Attorney

*****Please note that the Applicant is NOT seeking to purchase or rezone your property.**

*****The Applicant is required by law to send this notice because you own property located within 250 feet of the property subject to the proposed Zoning Amendment.**


-FORM OF AFFIDAVIT-

Chairman, Committee on Zoning
Room 304 - City Hall
Chicago, IL 60602

To Whom It May Concern:


I, PHILLIP CIACCIO, on behalf of DCP 7 LLC, understand that the Law Offices of Samuel V.P. Banks has filed a sworn affidavit identifying DCP 7 LLC, as Owner holding interest in land subject to the proposed zoning amendment for the property identified as 213-221 North Racine Avenue, Chicago, Illinois.

I, PHILLIP CIACCIO, being first duly sworn under oath, depose and say that DCP 7 LLC holds that interest for itself, and for no other person, association, or shareholder.




Phillip Ciaccio 08.24.2020
Date

Subscribed and sworn to before me
this 24th day of AUGUST, 2020.

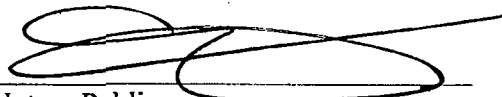

Notary Public

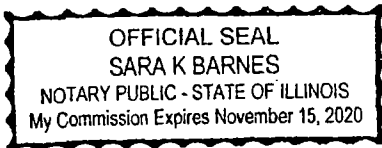

To whom it may concern:

I, PHILLIP CIACCIO, on behalf of DCP 7 LLC - the Owner/Applicant, with regard to the property located at 213-221 North Racine Avenue, Chicago, Illinois, authorize the Law Offices of Samuel V.P. Banks to file a *Zoning Map Amendment* application, before the City of Chicago, for that property.



Phillip Ciaccio - *A Managing Member*
DCP 7 LLC

**CITY OF CHICAGO
ECONOMIC DISCLOSURE STATEMENT
AND AFFIDAVIT**

SECTION I -- GENERAL INFORMATION

A. Legal name of the Disclosing Party submitting this EDS. Include d/b/a/ if applicable:

DCP 7 LLC

Check ONE of the following three boxes:

Indicate whether the Disclosing Party submitting this EDS is:

1. the Applicant

OR

2. a legal entity currently holding, or anticipated to hold within six months after City action on the contract, transaction or other undertaking to which this EDS pertains (referred to below as the "Matter"), a direct or indirect interest in excess of 7.5% in the Applicant. State the Applicant's legal name: _____

OR

3. a legal entity with a direct or indirect right of control of the Applicant (see Section II(B)(1)) State the legal name of the entity in which the Disclosing Party holds a right of control: _____

B. Business address of the Disclosing Party: 980 North Michigan Avenue, Suite 825
Chicago, Illinois 60611

C. Telephone: 312-782-1983 Fax: N/A Email: sara@sambankslaw.com

D. Name of contact person: Sara Barnes - Attorney for Applicant

E. Federal Employer Identification No. (if you have one): _____

F. Brief description of the Matter to which this EDS pertains. (Include project number and location of property, if applicable):

The Applicant is seeking a Zoning Map Amendment for 213-221 North Racine Avenue.

G. Which City agency or department is requesting this EDS? DPD

If the Matter is a contract being handled by the City's Department of Procurement Services, please complete the following:

Specification # _____ and Contract # _____

SECTION II -- DISCLOSURE OF OWNERSHIP INTERESTS

A. NATURE OF THE DISCLOSING PARTY

1. Indicate the nature of the Disclosing Party:

- | | |
|---|---|
| <input type="checkbox"/> Person | <input checked="" type="checkbox"/> Limited liability company |
| <input type="checkbox"/> Publicly registered business corporation | <input type="checkbox"/> Limited liability partnership |
| <input type="checkbox"/> Privately held business corporation | <input type="checkbox"/> Joint venture |
| <input type="checkbox"/> Sole proprietorship | <input type="checkbox"/> Not-for-profit corporation |
| <input type="checkbox"/> General partnership | (Is the not-for-profit corporation also a 501(c)(3))? |
| <input type="checkbox"/> Limited partnership | <input type="checkbox"/> Yes <input type="checkbox"/> No |
| <input type="checkbox"/> Trust | <input type="checkbox"/> Other (please specify) |
-

2. For legal entities, the state (or foreign country) of incorporation or organization, if applicable:

Illinois

3. For legal entities not organized in the State of Illinois: Has the organization registered to do business in the State of Illinois as a foreign entity?

- Yes No Organized in Illinois

B. IF THE DISCLOSING PARTY IS A LEGAL ENTITY:

1. List below the full names and titles, if applicable, of: (i) all executive officers and all directors of the entity; (ii) **for not-for-profit corporations**, all members, if any, which are legal entities (if there are no such members, write "no members which are legal entities"); (iii) **for trusts, estates or other similar entities**, the trustee, executor, administrator, or similarly situated party; (iv) **for general or limited partnerships, limited liability companies, limited liability partnerships or joint ventures**, each general partner, managing member, manager or any other person or legal entity that directly or indirectly controls the day-to-day management of the Applicant.

NOTE: Each legal entity listed below must submit an EDS on its own behalf.

Name	Title
Phillip Ciaccio	Managing Member
Steve Ciaccio	Member

2. Please provide the following information concerning each person or legal entity having a direct or indirect, current or prospective (i.e. within 6 months after City action) beneficial interest (including ownership) in excess of 7.5% of the Applicant. Examples of such an interest include shares in a corporation, partnership interest in a partnership or joint venture, interest of a member or manager in a

limited liability company, or interest of a beneficiary of a trust, estate or other similar entity. If none, state "None."

NOTE: Each legal entity listed below may be required to submit an EDS on its own behalf.

Name	Business Address	Percentage Interest in the Applicant
Phillip Ciaccio	980 North Michigan Avenue, Suite 825, Chicago, Illinois 60611	50%
Steve Ciaccio	980 North Michigan Avenue, Suite 825, Chicago, Illinois 60611	50%

SECTION III -- INCOME OR COMPENSATION TO, OR OWNERSHIP BY, CITY ELECTED OFFICIALS

Has the Disclosing Party provided any income or compensation to any City elected official during the 12-month period preceding the date of this EDS? Yes No

Does the Disclosing Party reasonably expect to provide any income or compensation to any City elected official during the 12-month period following the date of this EDS? Yes No

If "yes" to either of the above, please identify below the name(s) of such City elected official(s) and describe such income or compensation:

Does any City elected official or, to the best of the Disclosing Party's knowledge after reasonable inquiry, any City elected official's spouse or domestic partner, have a financial interest (as defined in Chapter 2-156 of the Municipal Code of Chicago ("MCC")) in the Disclosing Party?

Yes No

If "yes," please identify below the name(s) of such City elected official(s) and/or spouse(s)/domestic partner(s) and describe the financial interest(s).

SECTION IV -- DISCLOSURE OF SUBCONTRACTORS AND OTHER RETAINED PARTIES

The Disclosing Party must disclose the name and business address of each subcontractor, attorney, lobbyist (as defined in MCC Chapter 2-156), accountant, consultant and any other person or entity whom the Disclosing Party has retained or expects to retain in connection with the Matter, as well as the nature of the relationship, and the total amount of the fees paid or estimated to be paid. The Disclosing Party is not required to disclose employees who are paid solely through the Disclosing Party's regular payroll. If the Disclosing Party is uncertain whether a disclosure is required under this Section, the Disclosing Party must either ask the City whether disclosure is required or make the disclosure.

Name (indicate whether retained or anticipated to be retained)	Business Address	Relationship to Disclosing Party (subcontractor, attorney, lobbyist, etc.)	Fees (indicate whether paid or estimated.) NOTE: "hourly rate" or "t.b.d." is not an acceptable response.
Law Offices of Samuel VP Banks	221 North LaSalle Street, 38th Floor, Chicago, Illinois		\$19,500 (est)

(Add sheets if necessary)

Check here if the Disclosing Party has not retained, nor expects to retain, any such persons or entities.

SECTION V -- CERTIFICATIONS

A. COURT-ORDERED CHILD SUPPORT COMPLIANCE

Under MCC Section 2-92-415, substantial owners of business entities that contract with the City must remain in compliance with their child support obligations throughout the contract's term.

Has any person who directly or indirectly owns 10% or more of the Disclosing Party been declared in arrearage on any child support obligations by any Illinois court of competent jurisdiction?

Yes No No person directly or indirectly owns 10% or more of the Disclosing Party.

If "Yes," has the person entered into a court-approved agreement for payment of all support owed and is the person in compliance with that agreement?

Yes No

B. FURTHER CERTIFICATIONS

1. [This paragraph 1 applies only if the Matter is a contract being handled by the City's Department of Procurement Services.] In the 5-year period preceding the date of this EDS, neither the Disclosing Party nor any Affiliated Entity [see definition in (5) below] has engaged, in connection with the performance of any public contract, the services of an integrity monitor, independent private sector inspector general, or integrity compliance consultant (i.e., an individual or entity with legal, auditing, investigative, or other similar skills, designated by a public agency to help the agency monitor the activity of specified agency vendors as well as help the vendors reform their business practices so they can be considered for agency contracts in the future, or continue with a contract in progress).

2. The Disclosing Party and its Affiliated Entities are not delinquent in the payment of any fine, fee, tax or other source of indebtedness owed to the City of Chicago, including, but not limited to, water and sewer charges, license fees, parking tickets, property taxes and sales taxes, nor is the Disclosing Party delinquent in the payment of any tax administered by the Illinois Department of Revenue.

3. The Disclosing Party and, if the Disclosing Party is a legal entity, all of those persons or entities identified in Section II(B)(1) of this EDS:
- a. are not presently debarred, suspended, proposed for debarment, declared ineligible or voluntarily excluded from any transactions by any federal, state or local unit of government;
 - b. have not, during the 5 years before the date of this EDS, been convicted of a criminal offense, adjudged guilty, or had a civil judgment rendered against them in connection with: obtaining, attempting to obtain, or performing a public (federal, state or local) transaction or contract under a public transaction; a violation of federal or state antitrust statutes; fraud; embezzlement; theft; forgery; bribery; falsification or destruction of records; making false statements; or receiving stolen property;
 - c. are not presently indicted for, or criminally or civilly charged by, a governmental entity (federal, state or local) with committing any of the offenses set forth in subparagraph (b) above;
 - d. have not, during the 5 years before the date of this EDS, had one or more public transactions (federal, state or local) terminated for cause or default; and
 - e. have not, during the 5 years before the date of this EDS, been convicted, adjudged guilty, or found liable in a civil proceeding, or in any criminal or civil action, including actions concerning environmental violations, instituted by the City or by the federal government, any state, or any other unit of local government.
4. The Disclosing Party understands and shall comply with the applicable requirements of MCC Chapters 2-56 (Inspector General) and 2-156 (Governmental Ethics).
5. Certifications (5), (6) and (7) concern:
- the Disclosing Party;
 - any "Contractor" (meaning any contractor or subcontractor used by the Disclosing Party in connection with the Matter, including but not limited to all persons or legal entities disclosed under Section IV, "Disclosure of Subcontractors and Other Retained Parties");
 - any "Affiliated Entity" (meaning a person or entity that, directly or indirectly: controls the Disclosing Party, is controlled by the Disclosing Party, or is, with the Disclosing Party, under common control of another person or entity). Indicia of control include, without limitation: interlocking management or ownership; identity of interests among family members, shared facilities and equipment; common use of employees; or organization of a business entity following the ineligibility of a business entity to do business with federal or state or local government, including the City, using substantially the same management, ownership, or principals as the ineligible entity. With respect to Contractors, the term Affiliated Entity means a person or entity that directly or indirectly controls the Contractor, is controlled by it, or, with the Contractor, is under common control of another person or entity;
 - any responsible official of the Disclosing Party, any Contractor or any Affiliated Entity or any other official, agent or employee of the Disclosing Party, any Contractor or any Affiliated Entity, acting pursuant to the direction or authorization of a responsible official of the Disclosing Party, any Contractor or any Affiliated Entity (collectively "Agents").

Neither the Disclosing Party, nor any Contractor, nor any Affiliated Entity of either the Disclosing Party or any Contractor, nor any Agents have, during the 5 years before the date of this EDS, or, with respect to a Contractor, an Affiliated Entity, or an Affiliated Entity of a Contractor during the 5 years before the date of such Contractor's or Affiliated Entity's contract or engagement in connection with the Matter:

- a. bribed or attempted to bribe, or been convicted or adjudged guilty of bribery or attempting to bribe, a public officer or employee of the City, the State of Illinois, or any agency of the federal government or of any state or local government in the United States of America, in that officer's or employee's official capacity;
- b. agreed or colluded with other bidders or prospective bidders, or been a party to any such agreement, or been convicted or adjudged guilty of agreement or collusion among bidders or prospective bidders, in restraint of freedom of competition by agreement to bid a fixed price or otherwise; or
- c. made an admission of such conduct described in subparagraph (a) or (b) above that is a matter of record, but have not been prosecuted for such conduct; or
- d. violated the provisions referenced in MCC Subsection 2-92-320(a)(4)(Contracts Requiring a Base Wage); (a)(5)(Debarment Regulations); or (a)(6)(Minimum Wage Ordinance).

6. Neither the Disclosing Party, nor any Affiliated Entity or Contractor, or any of their employees, officials, agents or partners, is barred from contracting with any unit of state or local government as a result of engaging in or being convicted of (1) bid-rigging in violation of 720 ILCS 5/33E-3; (2) bid-rotating in violation of 720 ILCS 5/33E-4; or (3) any similar offense of any state or of the United States of America that contains the same elements as the offense of bid-rigging or bid-rotating.

7. Neither the Disclosing Party nor any Affiliated Entity is listed on a Sanctions List maintained by the United States Department of Commerce, State, or Treasury, or any successor federal agency.

8. [FOR APPLICANT ONLY] (i) Neither the Applicant nor any "controlling person" [see MCC Chapter 1-23, Article I for applicability and defined terms] of the Applicant is currently indicted or charged with, or has admitted guilt of, or has ever been convicted of, or placed under supervision for, any criminal offense involving actual, attempted, or conspiracy to commit bribery, theft, fraud, forgery, perjury, dishonesty or deceit against an officer or employee of the City or any "sister agency"; and (ii) the Applicant understands and acknowledges that compliance with Article I is a continuing requirement for doing business with the City. NOTE: If MCC Chapter 1-23, Article I applies to the Applicant, that Article's permanent compliance timeframe supersedes 5-year compliance timeframes in this Section V.

9. [FOR APPLICANT ONLY] The Applicant and its Affiliated Entities will not use, nor permit their subcontractors to use, any facility listed as having an active exclusion by the U.S. EPA on the federal System for Award Management ("SAM").

10. [FOR APPLICANT ONLY] The Applicant will obtain from any contractors/subcontractors hired or to be hired in connection with the Matter certifications equal in form and substance to those in Certifications (2) and (9) above and will not, without the prior written consent of the City, use any such

contractor/subcontractor that does not provide such certifications or that the Applicant has reason to believe has not provided or cannot provide truthful certifications.

11. If the Disclosing Party is unable to certify to any of the above statements in this Part B (Further Certifications), the Disclosing Party must explain below:

If the letters "NA," the word "None," or no response appears on the lines above, it will be conclusively presumed that the Disclosing Party certified to the above statements.

12. To the best of the Disclosing Party's knowledge after reasonable inquiry, the following is a complete list of all current employees of the Disclosing Party who were, at any time during the 12-month period preceding the date of this EDS, an employee, or elected or appointed official, of the City of Chicago (if none, indicate with "N/A" or "none").

None

13. To the best of the Disclosing Party's knowledge after reasonable inquiry, the following is a complete list of all gifts that the Disclosing Party has given or caused to be given, at any time during the 12-month period preceding the execution date of this EDS, to an employee, or elected or appointed official, of the City of Chicago. For purposes of this statement, a "gift" does not include: (i) anything made generally available to City employees or to the general public, or (ii) food or drink provided in the course of official City business and having a retail value of less than \$25 per recipient, or (iii) a political contribution otherwise duly reported as required by law (if none, indicate with "N/A" or "none"). As to any gift listed below, please also list the name of the City recipient.

None

C. CERTIFICATION OF STATUS AS FINANCIAL INSTITUTION

1. The Disclosing Party certifies that the Disclosing Party (check one)

is is not

a "financial institution" as defined in MCC Section 2-32-455(b).

2. If the Disclosing Party IS a financial institution, then the Disclosing Party pledges:

"We are not and will not become a predatory lender as defined in MCC Chapter 2-32. We further pledge that none of our affiliates is, and none of them will become, a predatory lender as defined in MCC Chapter 2-32. We understand that becoming a predatory lender or becoming an affiliate of a predatory lender may result in the loss of the privilege of doing business with the City."

If the Disclosing Party is unable to make this pledge because it or any of its affiliates (as defined in MCC Section 2-32-455(b)) is a predatory lender within the meaning of MCC Chapter 2-32, explain here (attach additional pages if necessary):

If the letters "NA," the word "None," or no response appears on the lines above, it will be conclusively presumed that the Disclosing Party certified to the above statements.

D. CERTIFICATION REGARDING FINANCIAL INTEREST IN CITY BUSINESS

Any words or terms defined in MCC Chapter 2-156 have the same meanings if used in this Part D.

1. In accordance with MCC Section 2-156-110: To the best of the Disclosing Party's knowledge after reasonable inquiry, does any official or employee of the City have a financial interest in his or her own name or in the name of any other person or entity in the Matter?

Yes

No

NOTE: If you checked "Yes" to Item D(1), proceed to Items D(2) and D(3). If you checked "No" to Item D(1), skip Items D(2) and D(3) and proceed to Part E.

2. Unless sold pursuant to a process of competitive bidding, or otherwise permitted, no City elected official or employee shall have a financial interest in his or her own name or in the name of any other person or entity in the purchase of any property that (i) belongs to the City, or (ii) is sold for taxes or assessments, or (iii) is sold by virtue of legal process at the suit of the City (collectively, "City Property Sale"). Compensation for property taken pursuant to the City's eminent domain power does not constitute a financial interest within the meaning of this Part D.

Does the Matter involve a City Property Sale?

Yes

No

3. If you checked "Yes" to Item D(1), provide the names and business addresses of the City officials or employees having such financial interest and identify the nature of the financial interest:

Name	Business Address	Nature of Financial Interest
------	------------------	------------------------------

4. The Disclosing Party further certifies that no prohibited financial interest in the Matter will be acquired by any City official or employee.

E. CERTIFICATION REGARDING SLAVERY ERA BUSINESS

Please check either (1) or (2) below. If the Disclosing Party checks (2), the Disclosing Party must disclose below or in an attachment to this EDS all information required by (2). Failure to comply with these disclosure requirements may make any contract entered into with the City in connection with the Matter voidable by the City.

1. The Disclosing Party verifies that the Disclosing Party has searched any and all records of the Disclosing Party and any and all predecessor entities regarding records of investments or profits from slavery or slaveholder insurance policies during the slavery era (including insurance policies issued to slaveholders that provided coverage for damage to or injury or death of their slaves), and the Disclosing Party has found no such records.

2. The Disclosing Party verifies that, as a result of conducting the search in step (1) above, the Disclosing Party has found records of investments or profits from slavery or slaveholder insurance policies. The Disclosing Party verifies that the following constitutes full disclosure of all such records, including the names of any and all slaves or slaveholders described in those records:

SECTION VI -- CERTIFICATIONS FOR FEDERALLY FUNDED MATTERS

NOTE: If the Matter is federally funded, complete this Section VI. If the Matter is not federally funded, proceed to Section VII. For purposes of this Section VI, tax credits allocated by the City and proceeds of debt obligations of the City are not federal funding.

A. CERTIFICATION REGARDING LOBBYING

1. List below the names of all persons or entities registered under the federal Lobbying Disclosure Act of 1995, as amended, who have made lobbying contacts on behalf of the Disclosing Party with respect to the Matter: (Add sheets if necessary):

(If no explanation appears or begins on the lines above, or if the letters "NA" or if the word "None" appear, it will be conclusively presumed that the Disclosing Party means that NO persons or entities registered under the Lobbying Disclosure Act of 1995, as amended, have made lobbying contacts on behalf of the Disclosing Party with respect to the Matter.)

2. The Disclosing Party has not spent and will not expend any federally appropriated funds to pay any person or entity listed in paragraph A(1) above for his or her lobbying activities or to pay any person or entity to influence or attempt to influence an officer or employee of any agency, as defined by applicable federal law, a member of Congress, an officer or employee of Congress, or an employee

of a member of Congress, in connection with the award of any federally funded contract, making any federally funded grant or loan, entering into any cooperative agreement, or to extend, continue, renew, amend, or modify any federally funded contract, grant, loan, or cooperative agreement.

3. The Disclosing Party will submit an updated certification at the end of each calendar quarter in which there occurs any event that materially affects the accuracy of the statements and information set forth in paragraphs A(1) and A(2) above.

4. The Disclosing Party certifies that either: (i) it is not an organization described in section 501(c)(4) of the Internal Revenue Code of 1986; or (ii) it is an organization described in section 501(c)(4) of the Internal Revenue Code of 1986 but has not engaged and will not engage in "Lobbying Activities," as that term is defined in the Lobbying Disclosure Act of 1995, as amended.

5. If the Disclosing Party is the Applicant, the Disclosing Party must obtain certifications equal in form and substance to paragraphs A(1) through A(4) above from all subcontractors before it awards any subcontract and the Disclosing Party must maintain all such subcontractors' certifications for the duration of the Matter and must make such certifications promptly available to the City upon request.

B. CERTIFICATION REGARDING EQUAL EMPLOYMENT OPPORTUNITY

If the Matter is federally funded, federal regulations require the Applicant and all proposed subcontractors to submit the following information with their bids or in writing at the outset of negotiations.

Is the Disclosing Party the Applicant?

Yes

No

If "Yes," answer the three questions below:

1. Have you developed and do you have on file affirmative action programs pursuant to applicable federal regulations? (See 41 CFR Part 60-2.)

Yes

No

2. Have you filed with the Joint Reporting Committee, the Director of the Office of Federal Contract Compliance Programs, or the Equal Employment Opportunity Commission all reports due under the applicable filing requirements?

Yes

No

Reports not required

3. Have you participated in any previous contracts or subcontracts subject to the equal opportunity clause?

Yes

No

If you checked "No" to question (1) or (2) above, please provide an explanation:

SECTION VII -- FURTHER ACKNOWLEDGMENTS AND CERTIFICATION

The Disclosing Party understands and agrees that:

A. The certifications, disclosures, and acknowledgments contained in this EDS will become part of any contract or other agreement between the Applicant and the City in connection with the Matter, whether procurement, City assistance, or other City action, and are material inducements to the City's execution of any contract or taking other action with respect to the Matter. The Disclosing Party understands that it must comply with all statutes, ordinances, and regulations on which this EDS is based.

B. The City's Governmental Ethics Ordinance, MCC Chapter 2-156, imposes certain duties and obligations on persons or entities seeking City contracts, work, business, or transactions. The full text of this ordinance and a training program is available on line at www.cityofchicago.org/Ethics, and may also be obtained from the City's Board of Ethics, 740 N. Sedgwick St., Suite 500, Chicago, IL 60610, (312) 744-9660. The Disclosing Party must comply fully with this ordinance.

C. If the City determines that any information provided in this EDS is false, incomplete or inaccurate, any contract or other agreement in connection with which it is submitted may be rescinded or be void or voidable, and the City may pursue any remedies under the contract or agreement (if not rescinded or void), at law, or in equity, including terminating the Disclosing Party's participation in the Matter and/or declining to allow the Disclosing Party to participate in other City transactions. Remedies at law for a false statement of material fact may include incarceration and an award to the City of treble damages.


D. It is the City's policy to make this document available to the public on its Internet site and/or upon request. Some or all of the information provided in, and appended to, this EDS may be made publicly available on the Internet, in response to a Freedom of Information Act request, or otherwise. By completing and signing this EDS, the Disclosing Party waives and releases any possible rights or claims which it may have against the City in connection with the public release of information contained in this EDS and also authorizes the City to verify the accuracy of any information submitted in this EDS.

E. The information provided in this EDS must be kept current. In the event of changes, the Disclosing Party must supplement this EDS up to the time the City takes action on the Matter. If the Matter is a contract being handled by the City's Department of Procurement Services, the Disclosing Party must update this EDS as the contract requires. **NOTE:** With respect to Matters subject to MCC Chapter 1-23, Article I (imposing **PERMANENT INELIGIBILITY** for certain specified offenses), the information provided herein regarding eligibility must be kept current for a longer period, as required by MCC Chapter 1-23 and Section 2-154-020.

CERTIFICATION

Under penalty of perjury, the person signing below: (1) warrants that he/she is authorized to execute this EDS, and all applicable Appendices, on behalf of the Disclosing Party, and (2) warrants that all certifications and statements contained in this EDS, and all applicable Appendices, are true, accurate and complete as of the date furnished to the City.

DCP 7 LLC
(Print or type exact legal name of Disclosing Party)


By: 
(Sign here)

PHILLIP CIACCIO
(Print or type name of person signing)


MANAGING MEMBER
(Print or type title of person signing)

Signed and sworn to before me on (date) August 24, 2020.

at COOK County, ILLINOIS (state).

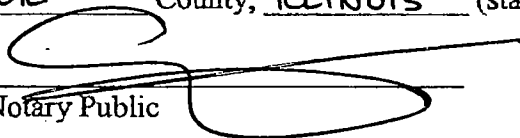
Notary Public

Commission expires: 11.15.2020

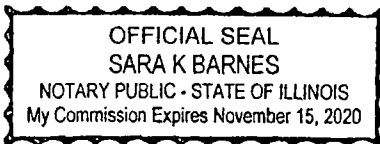

**CITY OF CHICAGO
ECONOMIC DISCLOSURE STATEMENT AND AFFIDAVIT
APPENDIX A**

**FAMILIAL RELATIONSHIPS WITH ELECTED CITY OFFICIALS
AND DEPARTMENT HEADS**

This Appendix is to be completed only by (a) the Applicant, and (b) any legal entity which has a direct ownership interest in the Applicant exceeding 7.5%. It is not to be completed by any legal entity which has only an indirect ownership interest in the Applicant.

Under MCC Section 2-154-015, the Disclosing Party must disclose whether such Disclosing Party or any "Applicable Party" or any Spouse or Domestic Partner thereof currently has a "familial relationship" with any elected city official or department head. A "familial relationship" exists if, as of the date this EDS is signed, the Disclosing Party or any "Applicable Party" or any Spouse or Domestic Partner thereof is related to the mayor, any alderman, the city clerk, the city treasurer or any city department head as spouse or domestic partner or as any of the following, whether by blood or adoption: parent, child, brother or sister, aunt or uncle, niece or nephew, grandparent, grandchild, father-in-law, mother-in-law, son-in-law, daughter-in-law, stepfather or stepmother, stepson or stepdaughter, stepbrother or stepsister or half-brother or half-sister.

"Applicable Party" means (1) all executive officers of the Disclosing Party listed in Section II.B.1.a., if the Disclosing Party is a corporation; all partners of the Disclosing Party, if the Disclosing Party is a general partnership; all general partners and limited partners of the Disclosing Party, if the Disclosing Party is a limited partnership; all managers, managing members and members of the Disclosing Party, if the Disclosing Party is a limited liability company; (2) all principal officers of the Disclosing Party; and (3) any person having more than a 7.5% ownership interest in the Disclosing Party. "Principal officers" means the president, chief operating officer, executive director, chief financial officer, treasurer or secretary of a legal entity or any person exercising similar authority.

Does the Disclosing Party or any "Applicable Party" or any Spouse or Domestic Partner thereof currently have a "familial relationship" with an elected city official or department head?

Yes

No

If yes, please identify below (1) the name and title of such person, (2) the name of the legal entity to which such person is connected; (3) the name and title of the elected city official or department head to whom such person has a familial relationship, and (4) the precise nature of such familial relationship.

**CITY OF CHICAGO
ECONOMIC DISCLOSURE STATEMENT AND AFFIDAVIT
APPENDIX B**

BUILDING CODE SCOFFLAW/PROBLEM LANDLORD CERTIFICATION

This Appendix is to be completed only by (a) the Applicant, and (b) any legal entity which has a direct ownership interest in the Applicant exceeding 7.5% (an "Owner"). It is not to be completed by any legal entity which has only an indirect ownership interest in the Applicant.

1. Pursuant to MCC Section 2-154-010, is the Applicant or any Owner identified as a building code scofflaw or problem landlord pursuant to MCC Section 2-92-416?

Yes

No

2. If the Applicant is a legal entity publicly traded on any exchange, is any officer or director of the Applicant identified as a building code scofflaw or problem landlord pursuant to MCC Section 2-92-416?

Yes

No

The Applicant is not publicly traded on any exchange.

3. If yes to (1) or (2) above, please identify below the name of each person or legal entity identified as a building code scofflaw or problem landlord and the address of each building or buildings to which the pertinent code violations apply.

**CITY OF CHICAGO
ECONOMIC DISCLOSURE STATEMENT AND AFFIDAVIT
APPENDIX C**

PROHIBITION ON WAGE & SALARY HISTORY SCREENING - CERTIFICATION

This Appendix is to be completed only by an Applicant that is completing this EDS as a “contractor” as defined in MCC Section 2-92-385. That section, which should be consulted (www.amlegal.com), generally covers a party to any agreement pursuant to which they: (i) receive City of Chicago funds in consideration for services, work or goods provided (including for legal or other professional services), or (ii) pay the City money for a license, grant or concession allowing them to conduct a business on City premises.

On behalf of an Applicant that is a contractor pursuant to MCC Section 2-92-385, I hereby certify that the Applicant is in compliance with MCC Section 2-92-385(b)(1) and (2), which prohibit: (i) screening job applicants based on their wage or salary history, or (ii) seeking job applicants’ wage or salary history from current or former employers. I also certify that the Applicant has adopted a policy that includes those prohibitions.

Yes

No

N/A – I am not an Applicant that is a “contractor” as defined in MCC Section 2-92-385.

This certification shall serve as the affidavit required by MCC Section 2-92-385(c)(1).

If you checked “no” to the above, please explain.
