



City of Chicago



O2016-1017

Office of the City Clerk

Document Tracking Sheet

| | |
|---------------------------------|--|
| Meeting Date: | 2/10/2016 |
| Sponsor(s): | Reilly (42) |
| Type: | Ordinance |
| Title: | Grant(s) of privilege in public way for Old St. Patrick's Church |
| Committee(s) Assignment: | Committee on Transportation and Public Way |

ORDINANCE
OLD ST. PATRICK'S CHURCH
Acct. No. 401011 - 1
Permit No. 1120127

Be It Ordained by the City Council of the City of Chicago:

SECTION 1. Permission and authority are hereby given and granted to OLD ST. PATRICK'S CHURCH, upon the terms and subject to the conditions of this ordinance to construct, install; maintain and use one (1) Sign(s) on the public right-of-way adjacent to its premises known as 700 W. Adams St..

Said Sign(s) at S. Desplaines Street measure(s):

One (1) at three (3) feet in length, and six (6) feet in width for a total of eighteen (18) square feet.

The location of said privilege shall be as shown on prints kept on file with the Department of Business Affairs and Consumer Protection and the Office of the City Clerk.

Said privilege shall be constructed in accordance with plans and specifications approved by the Department of Transportation (Division of Project Development) and Zoning Department - Signs.

This grant of privilege in the public way shall be subject to the provisions of Section 10-28-015 and all other required provisions of the Municipal Code of Chicago.

The grantee shall pay to the City of Chicago as compensation for the privilege #1120127 herein granted the sum of one hundred (\$100.00) per annum in advance.


A 25% penalty will be added for payments received after due date.

The permit holder agrees to hold the City of Chicago harmless for any damage, relocation or replacement costs associated with damage, relocation or removal of private property caused by the City performing work in the public way.

Authority herein given and granted for a period of five (5) years from and after Date of Passage.

Alderman 


Brendan Reilly 42nd Ward

 


ECKENHOFF SAUNDERS ARCHITECTS
architecture | planning | interior design

One Prudential Plaza
130 East Randolph Suite 1850
Chicago, IL 60601
312 786 1204p esadesign.com

| | | |
|-------------|-----------------|-------------|
| PROJECT | Old St. Pats | |
| SHEET TITLE | Sign Elevations | |
| DATE | 06/15/15 | REVISED |
| PROJECT NO | 09009 | SHEET NO 01 |

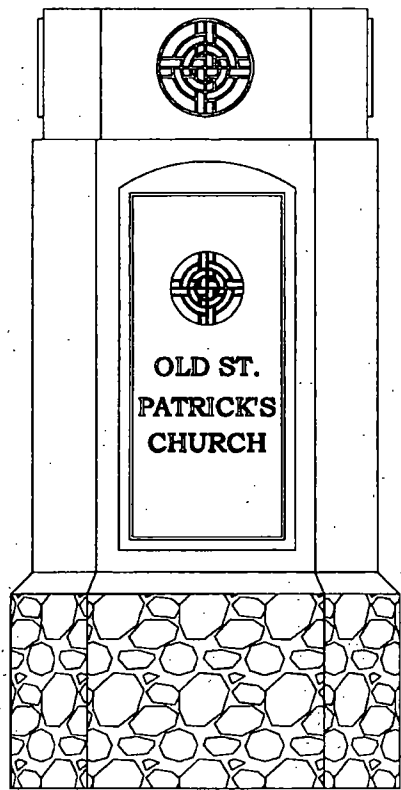

1 Elevation- Street
3/4" = 1'-0"

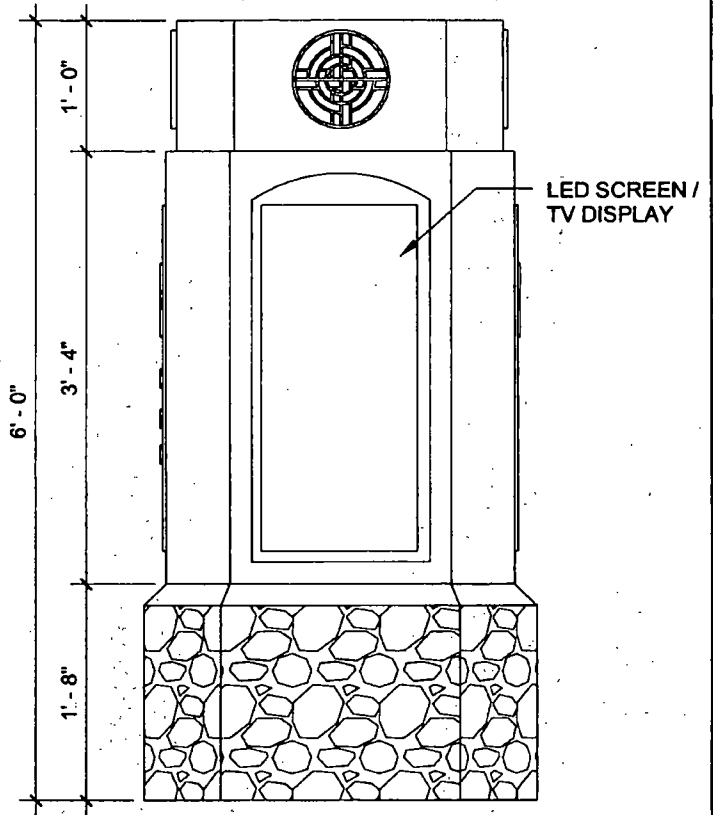

2 Elevation- Sidewalk
3/4" = 1'-0"

