



City of Chicago



O2014-2923

Office of the City Clerk

Document Tracking Sheet

Meeting Date:	4/2/2014
Sponsor(s):	Reilly (42)
Type:	Ordinance
Title:	Grant(s) of privilege in public way for University Club of Chicago - fire escape
Committee(s) Assignment:	Committee on Transportation and Public Way

ORDINANCE
UNIVERSITY CLUB OF CHICAGO
Acct. No. 4116-1-1
Permit No. 1111749

ORDINANCE
UNIVERSITY CLUB OF CHICAGO
Acct. No. 4116-1-1
Permit No. 1111749

ORDINANCE
UNIVERSITY CLUB OF CHICAGO
Acct. No. 4116-1-1
Permit No. 1111749

Be It Ordained by the City Council of the City of Chicago: if sustained by the City of Chicago

SECTION 1. Permission and authority are hereby given and granted to UNIVERSITY CLUB OF CHICAGO, upon the terms and subject to the conditions of this ordinance to maintain and use, as now constructed, one (1) Fire Escape(s) projecting over the public right-of-way adjacent to its premises known as 76 E. Monroe St..

Said Fire Escape(s) at E. Monroe St measure(s):
One (1) at fifteen point five (15.5) feet in length, and seven (7) feet in width for a total of one hundred eight point five (108.5) square feet.

The location of said privilege shall be as shown on prints kept on file with the Department of Business Affairs and Consumer Protection and the Office of the City Clerk.

Said privilege shall be constructed in accordance with plans and specifications approved by the Department of Transportation (Division of Project Development).


This grant of privilege in the public way shall be subject to the provisions of Section 10-28-015 and all other required provisions of the Municipal Code of Chicago.

The grantee shall pay to the City of Chicago as compensation for the privilege #1111749 herein granted the sum of four hundred (\$400.00) per annum in advance.


A 25% penalty will be added for payments received after due date.

The permit holder agrees to hold the City of Chicago harmless for any damage, relocation or replacement costs associated with damage, relocation or removal of private property caused by the City performing work in the public way.

Authority herein given and granted for a period of five (5) years from and after 02/11/2014.

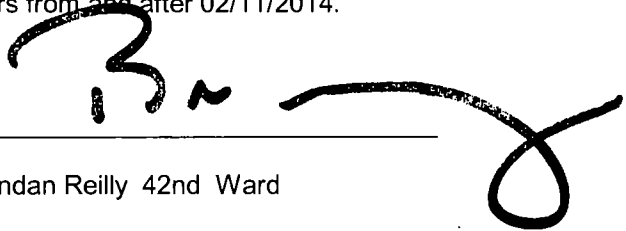Alderman 
Brendan Reilly 42nd Ward

11

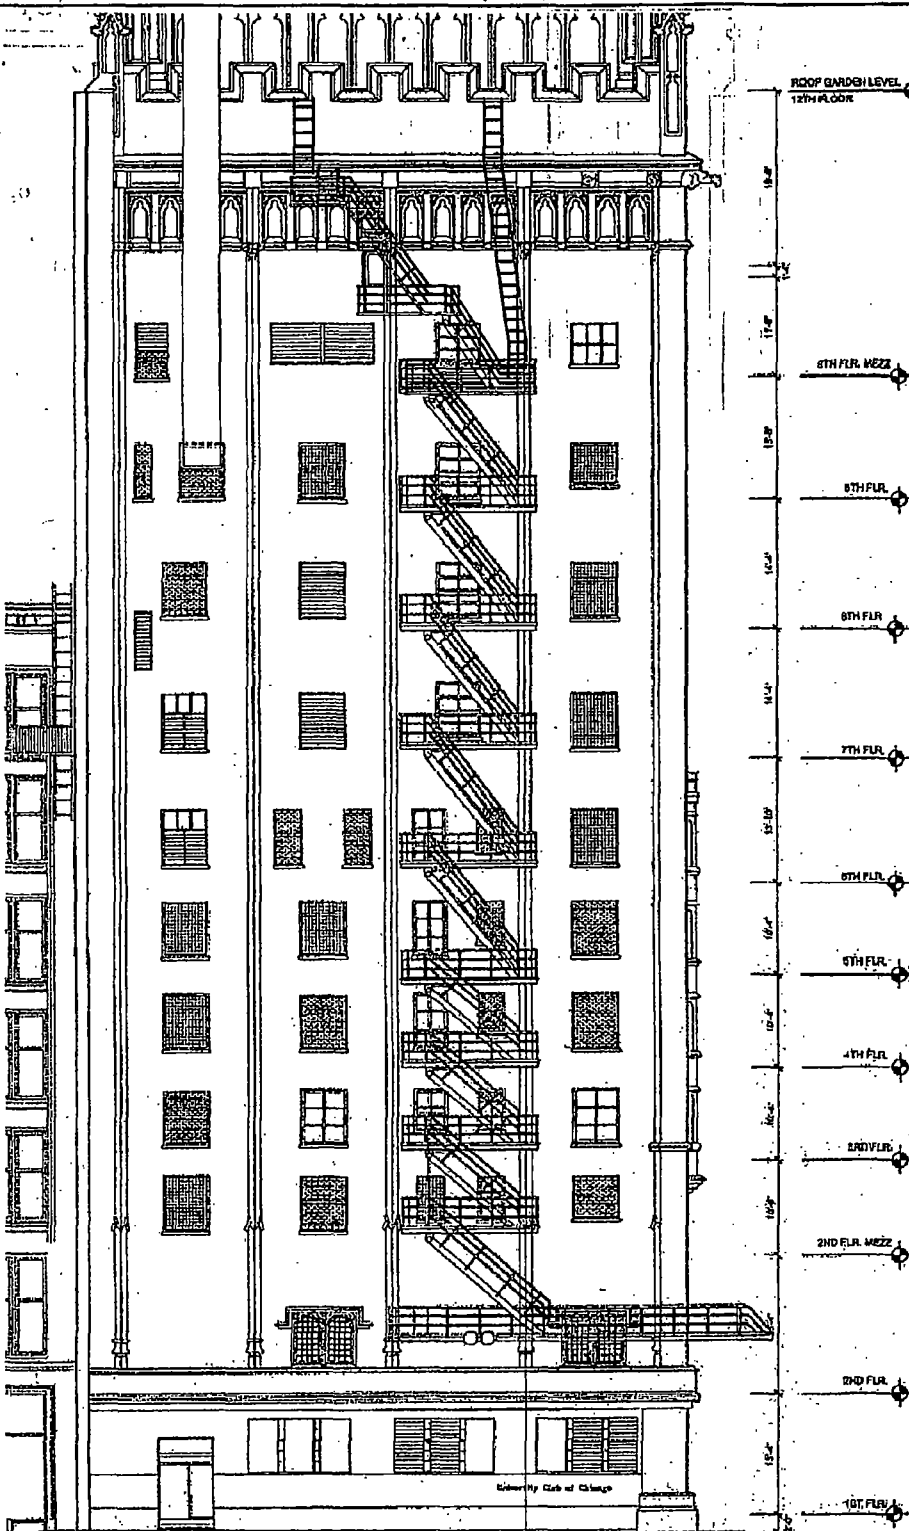

WEST ELEVATION
N.T.S.

© GEORGINA WINGHAM ARCHITECTS, INC. 2008

VINCI | HAMP ARCHITECTS, INC.

JOB #: 0814 78 EAST MONROE STREET - PUBLIC WAY APPLICATION
 PROJECT: UNIVERSITY CLUB OF CHICAGO FIRE ESCAPE

DATE: 06.29.08
 SCALE: N.S.
 DRAWN BY: LM

SIC

SK-2